

Mr  
23.4.00


W. SIMONS & CO., LTD  
LONDON WORKS,  
RENFREW.

HOPPER BARGES Nos 377 & 8.


PUMPING ARRANGEMENT.

SCALE 1/8 INCH = ONE FOOT.


Under Deck Loomage about 530

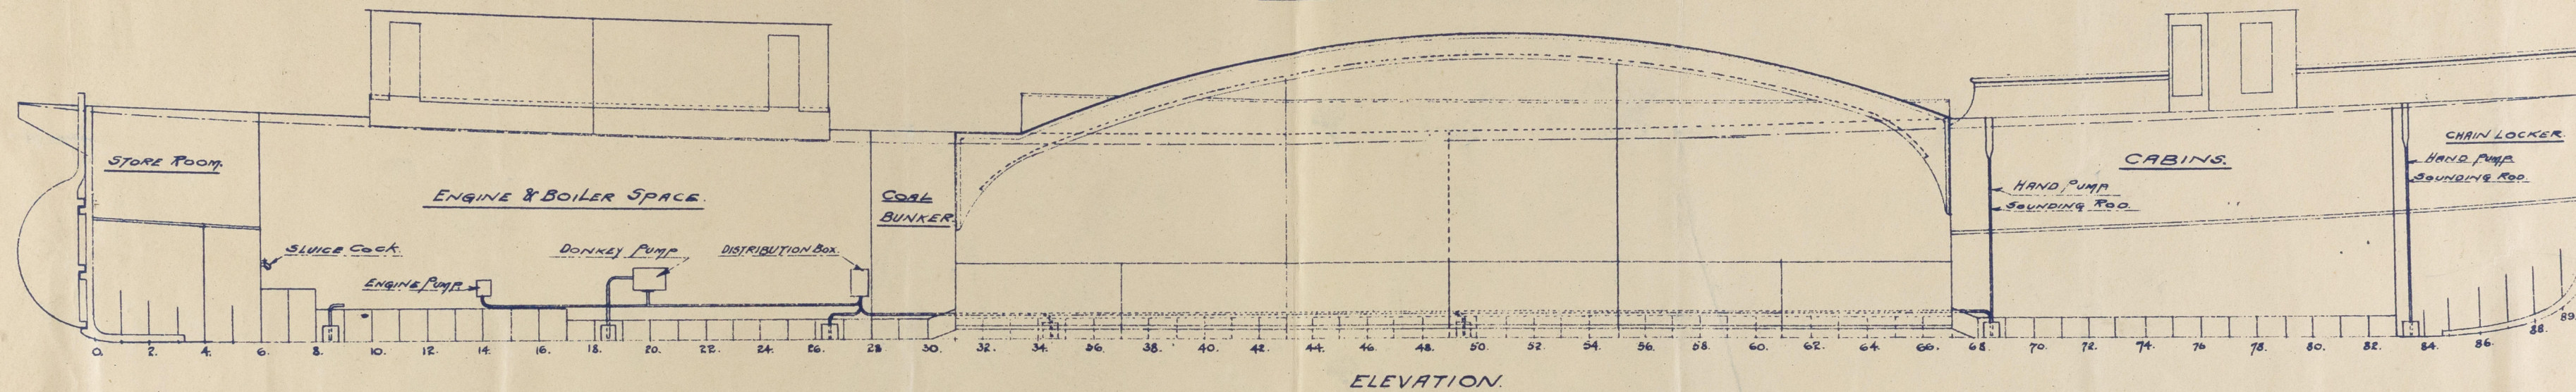

NOTE - ALL SUCTION PIPES TO BE 2 1/4" BORE, UNLESS OTHERWISE NOTED.

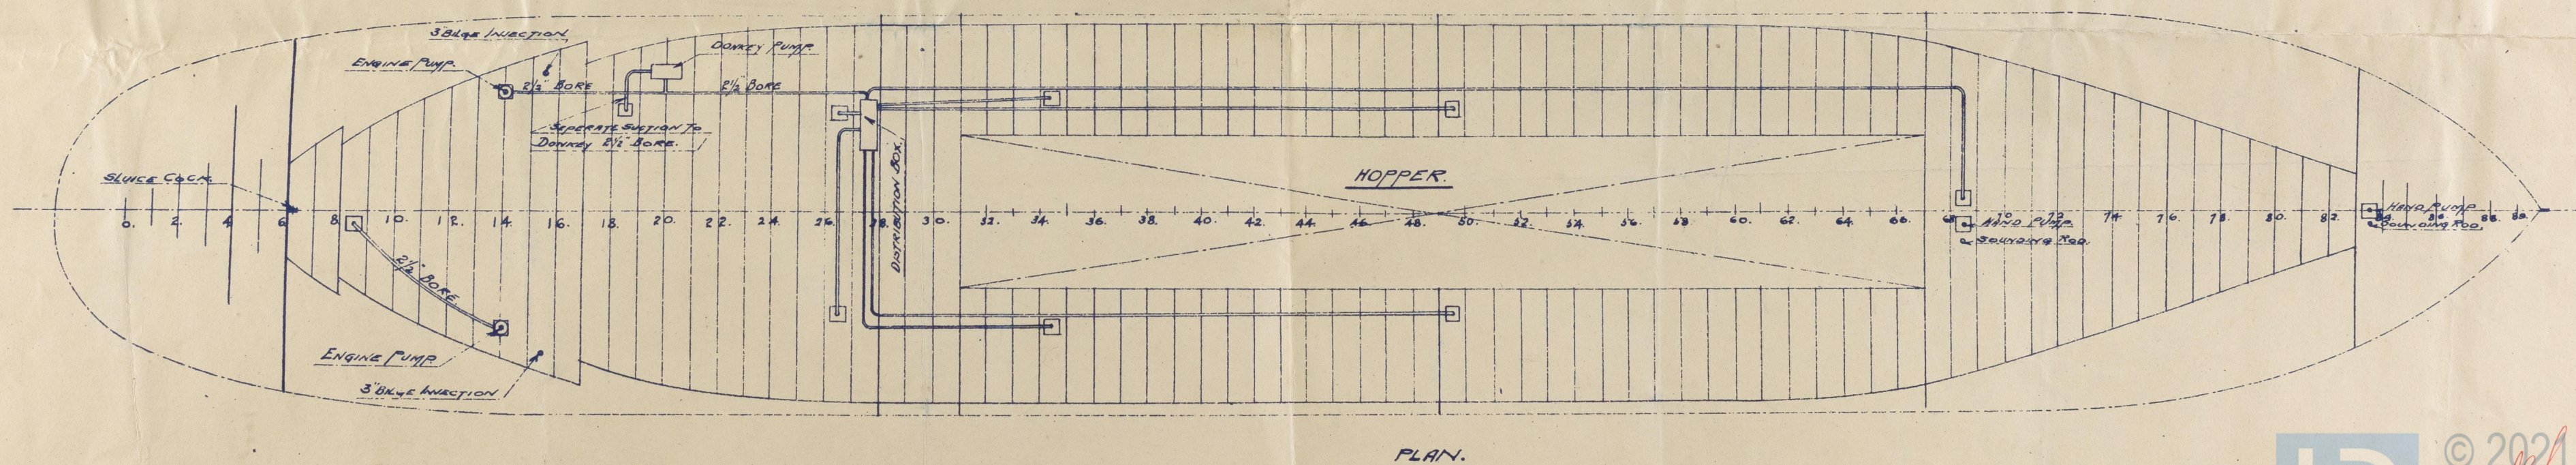



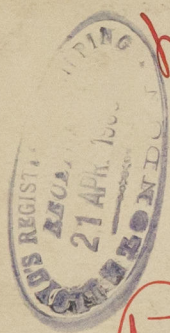

W. Simmons & Co  
Nos 377. 378.

Pumping Arrangements

N<sup>o</sup> 377 "FROME" 378 "AVON."  
86 npt N<sup>o</sup> 18418. 86 npt N<sup>o</sup> 18423



© 2021

Lloyd's Register  
Foundation