

N^o 325, 1914.


S S "ARAWA"

MIDSHIP SECTION


DIMENSIONS: LENGTH B.P. 303'-0", BREADTH M.L.D. 42'-9", DEPTH M.L.D. 23'-0".

SCALE 1/2" = 1 FOOT.

CLASS 100 A.I. LLOYDS.

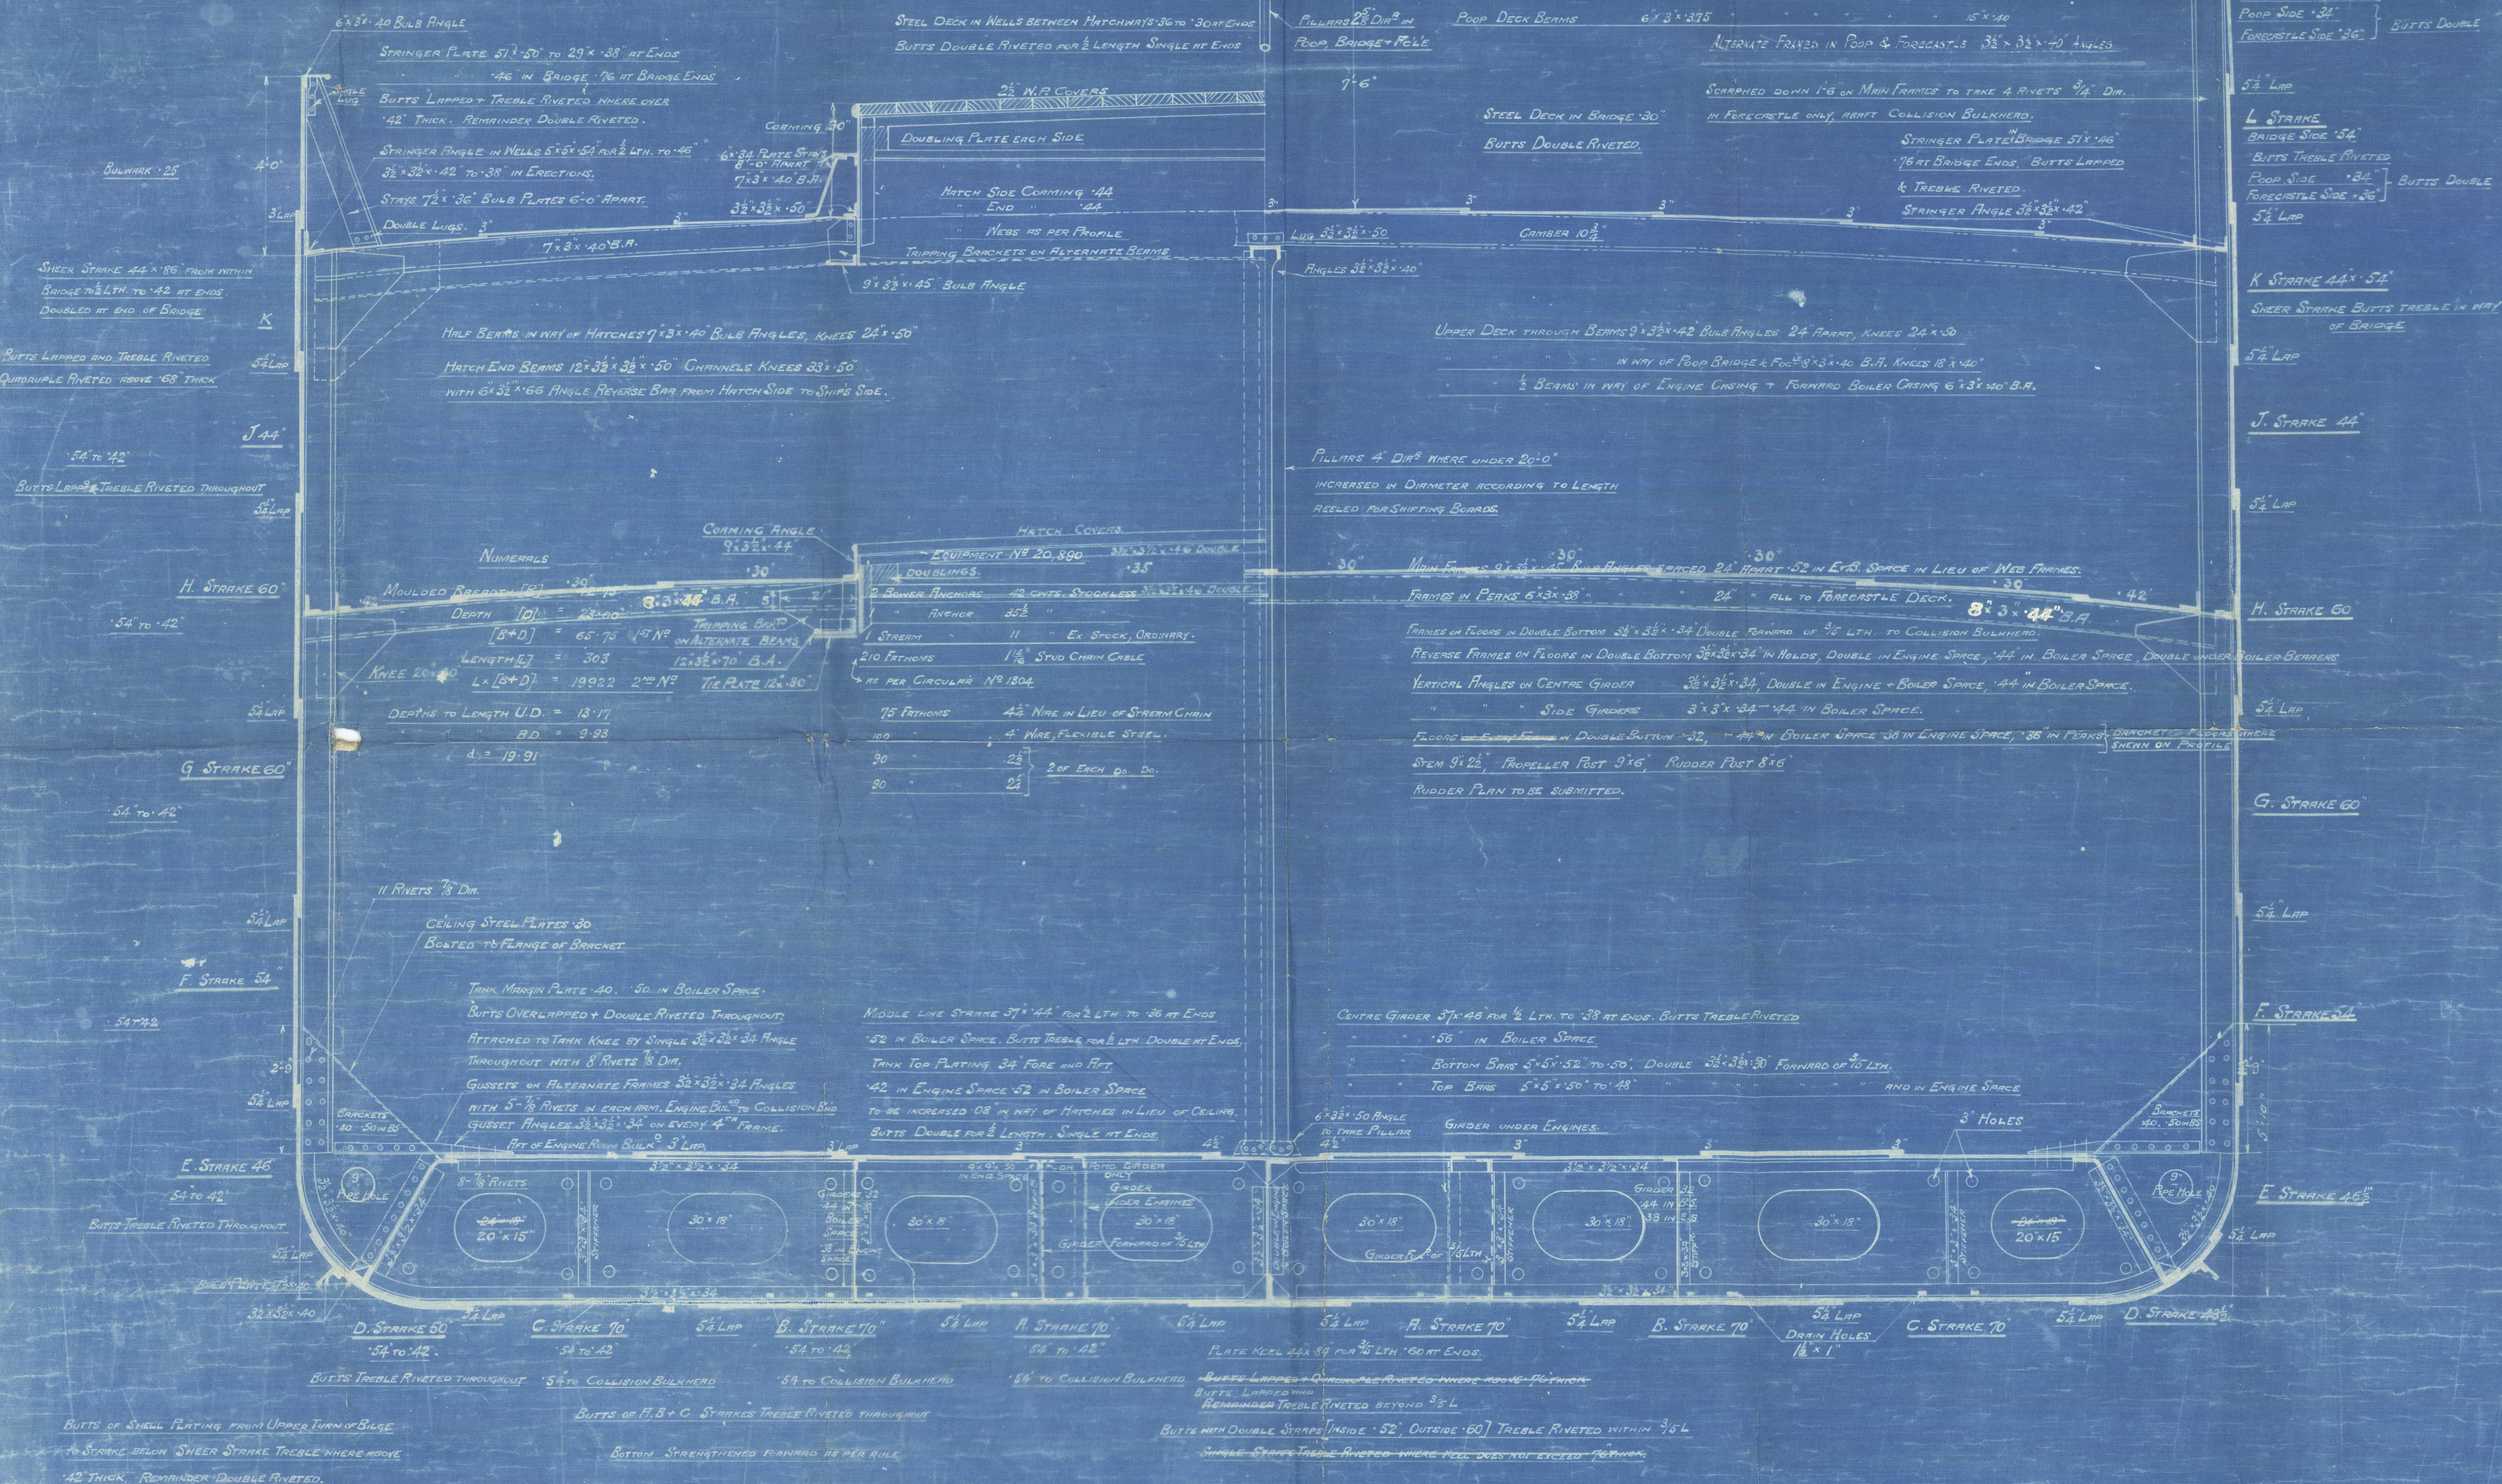

SECTION IN WAY OF OPEN FLOORS
SCALE 1/2" = 1 FOOT

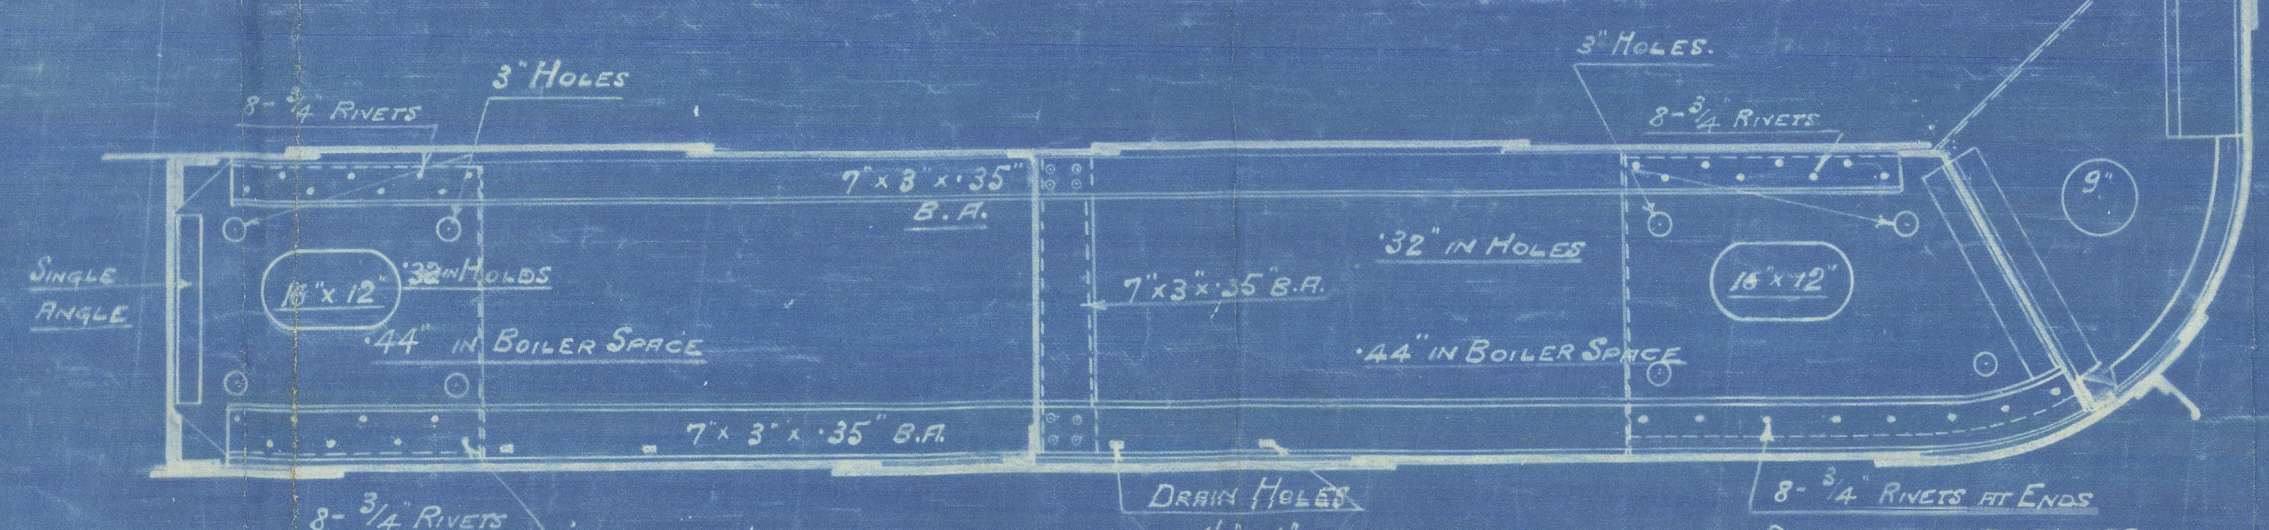


X Section
Level as built

Nº 825

Ingls. H. Ltd

S/S ARANA

GLASGOW REPORT No. 39493

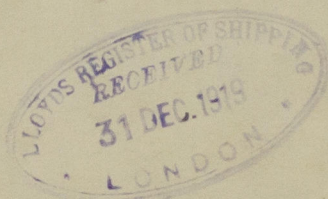

002762- 002769- 0077



© 2021

Lloyd's Register
Foundation