








STEEL SCREW STEAMER

STERN AND RUDDER FRAMES

SCALES 1" = 3' AND 3" = 1' FOOT

SPEED UNDER 10 KNOTS

192.17
5/3/17
16/8/19 (No. 2835)

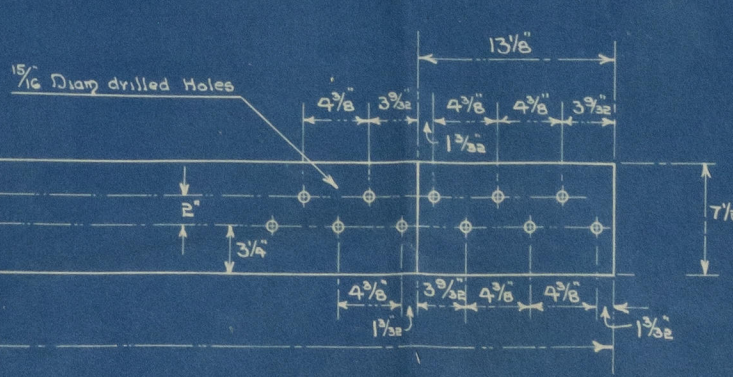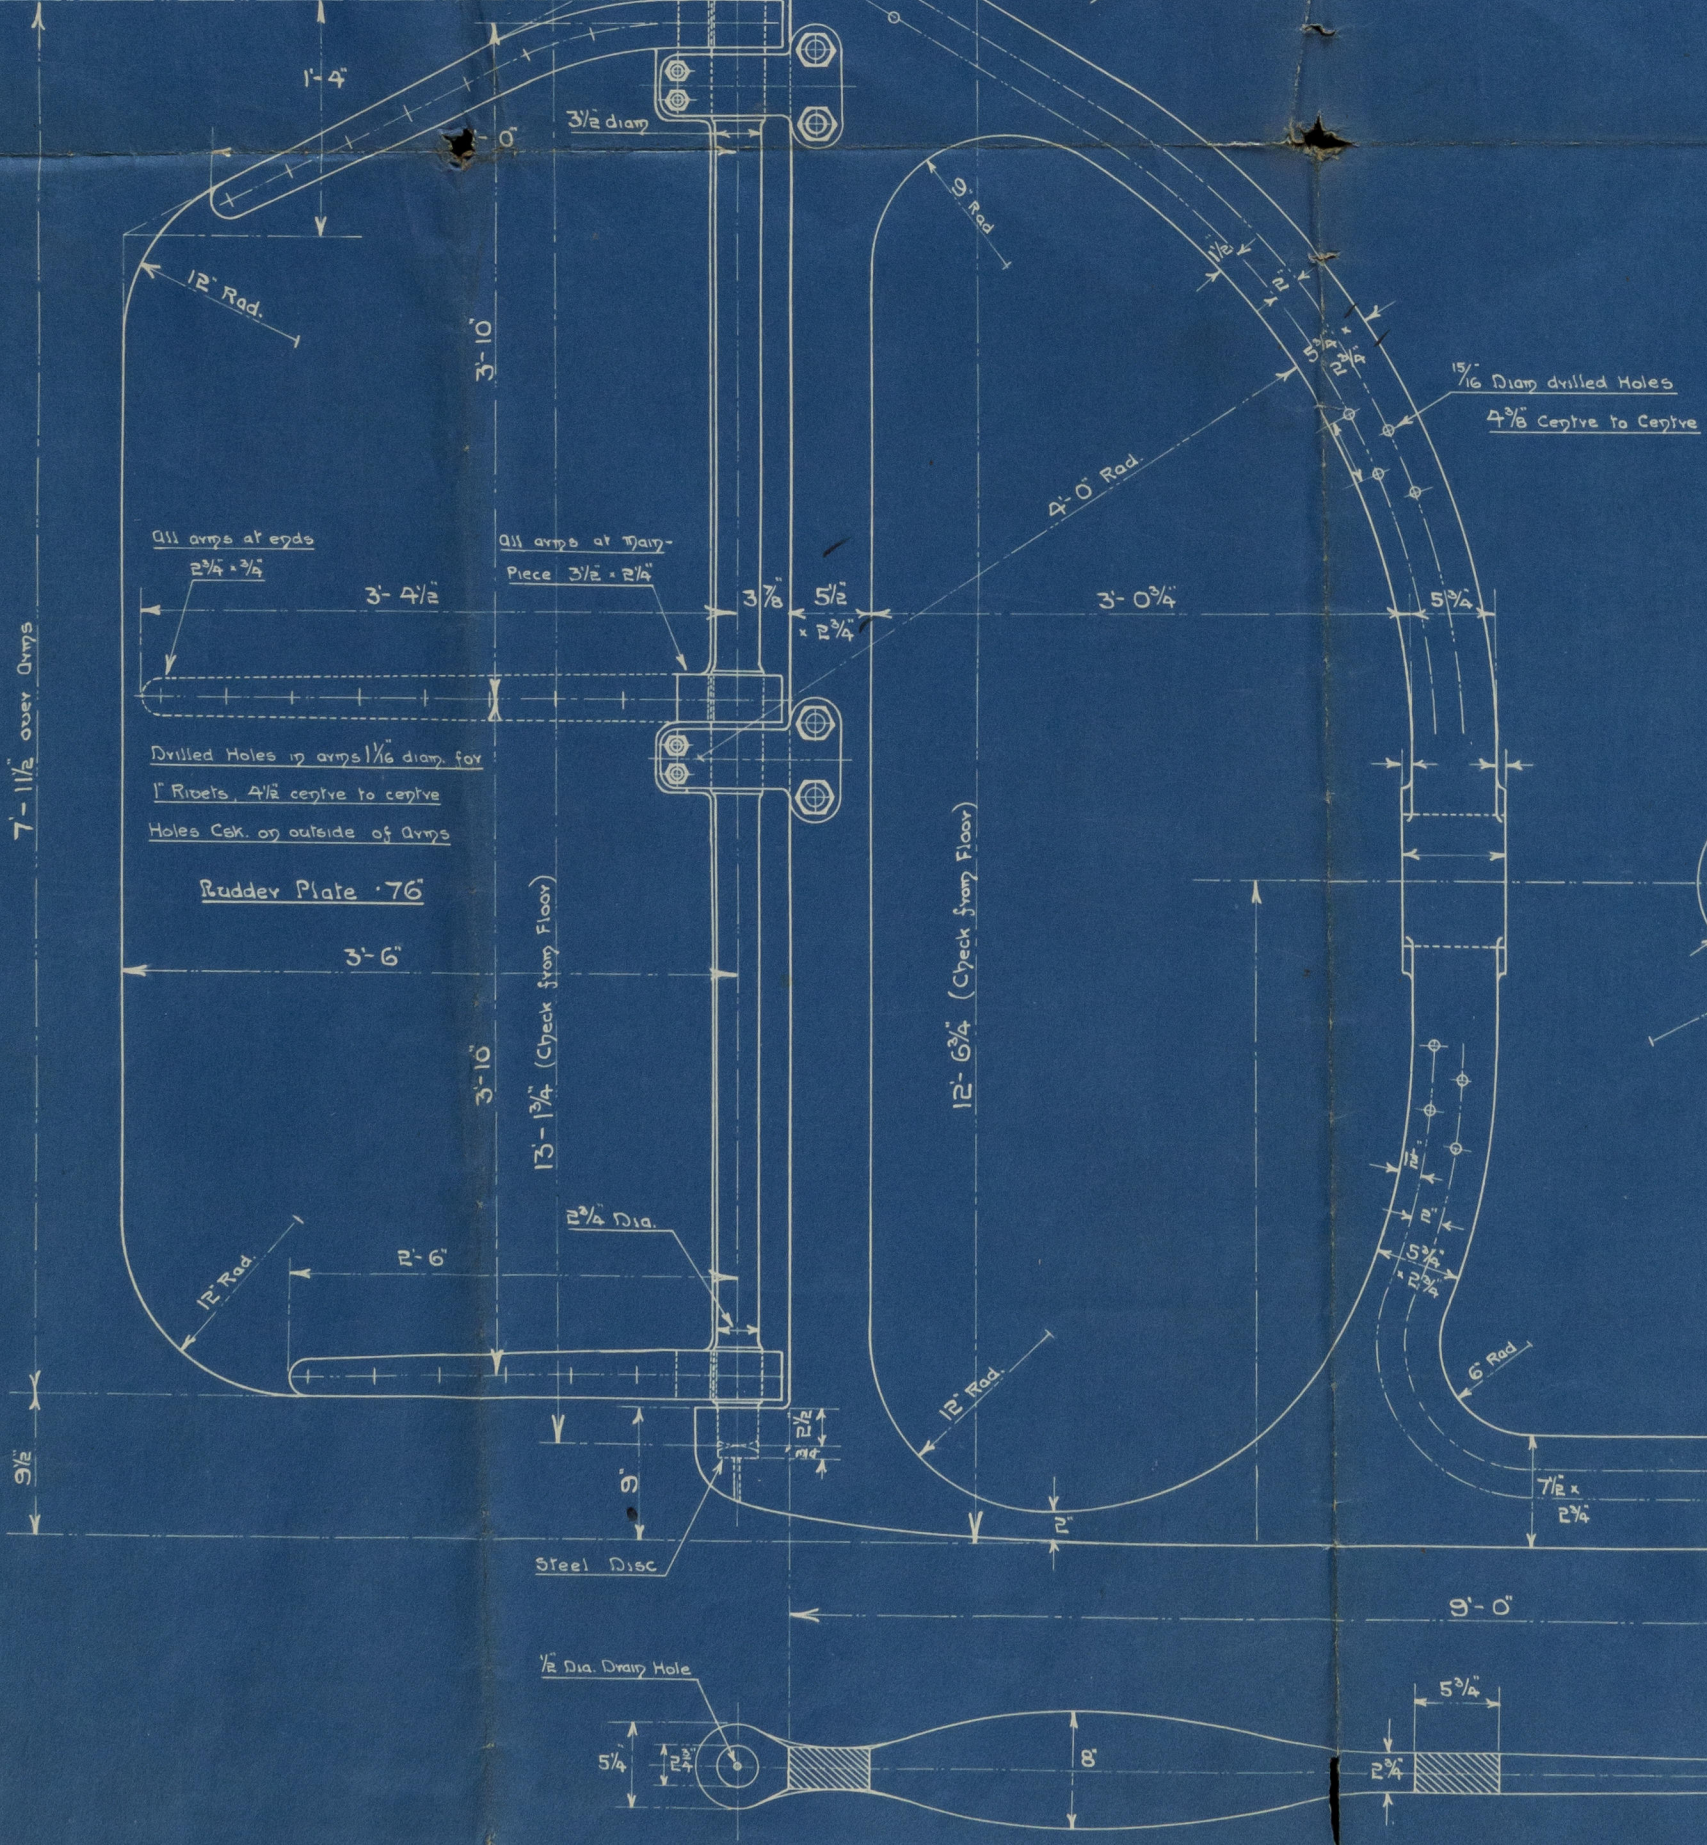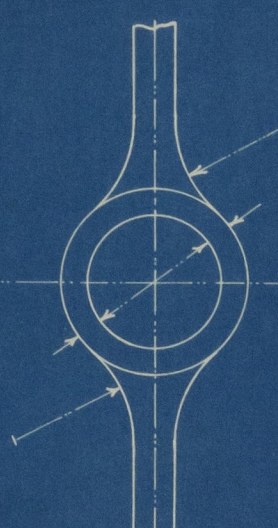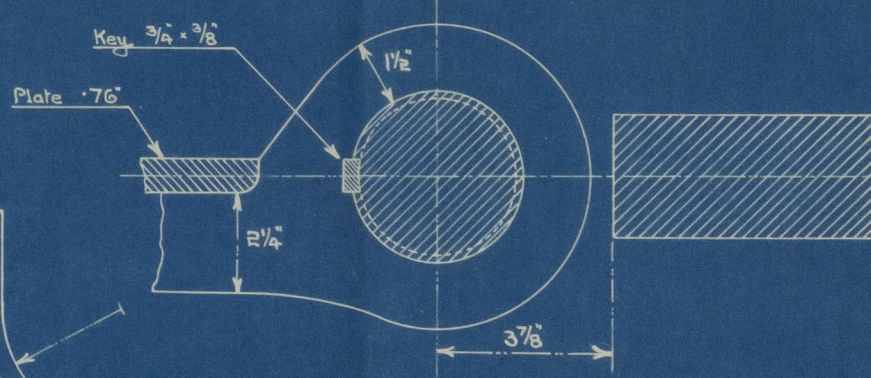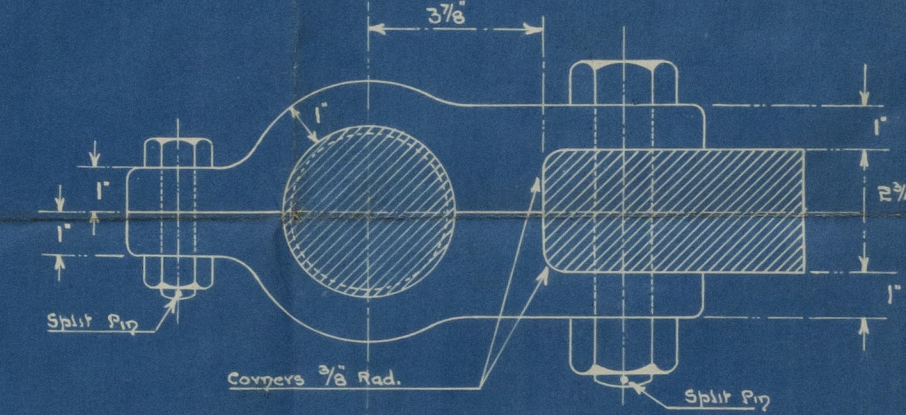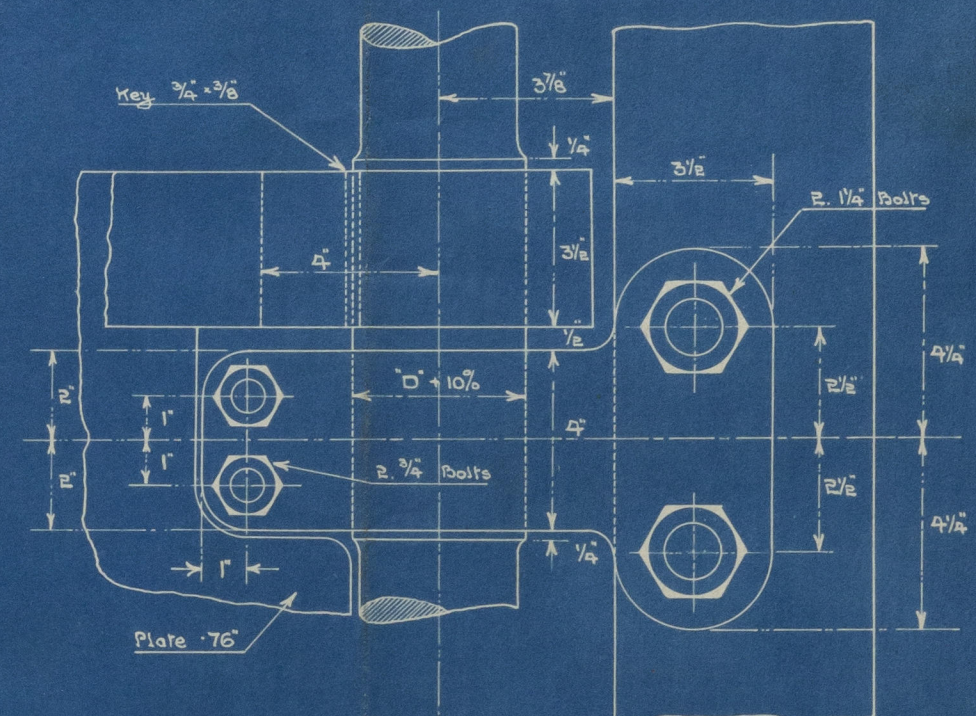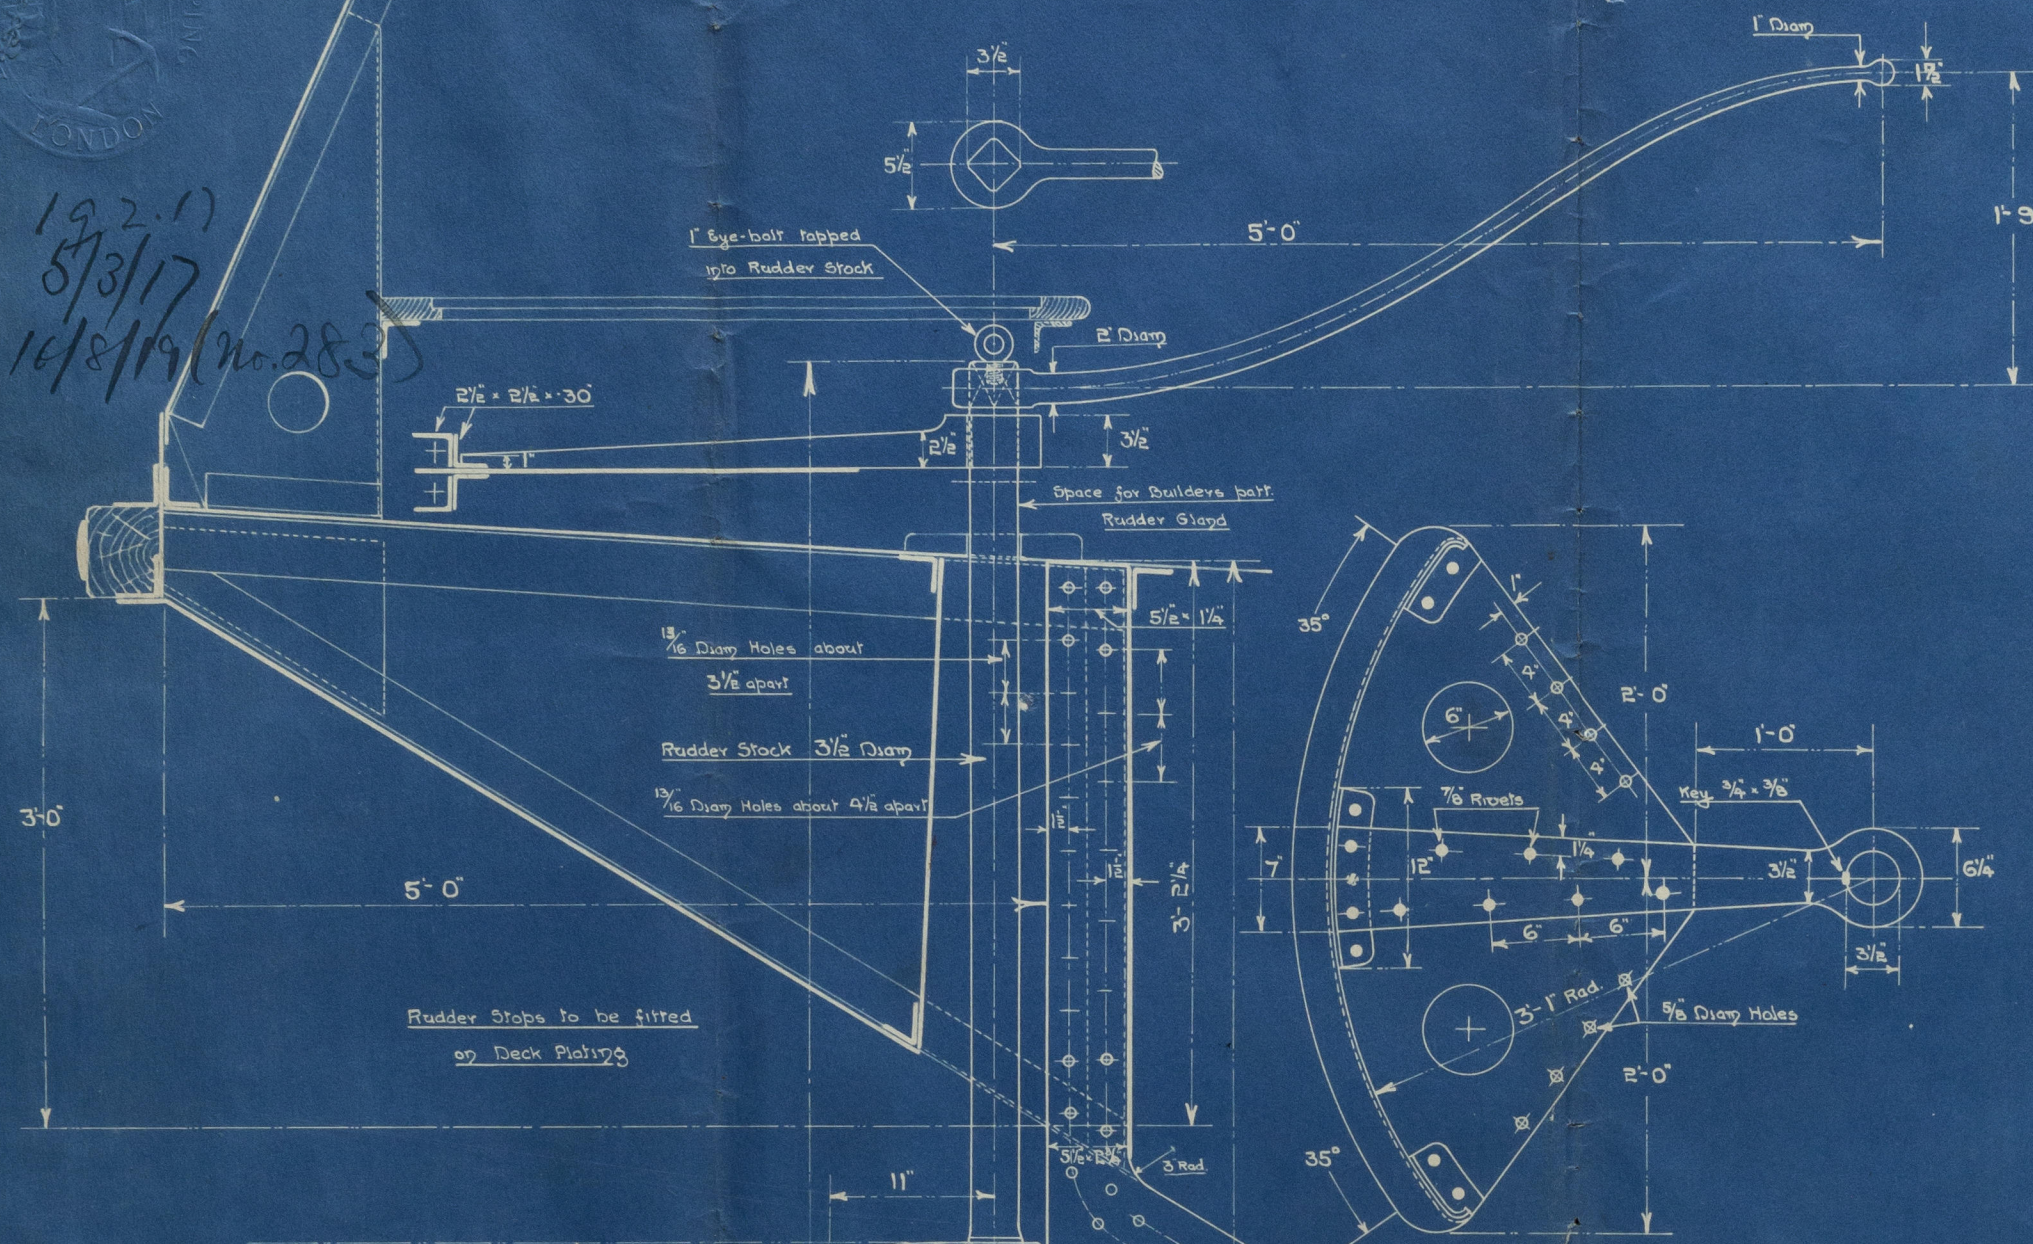

18.2.17.



002770-002183-0094

W. Scott. Ltd.

Apr 259 + 283
~~120~~ 120 ft. vessel


Screw frame. rudder.

RECEIVED FROM LLOYD'S
19/8/19.

s/s Invertyne Hull report 32207

s/s Invertest Hull Report 32311

'INVERTYNE' X.

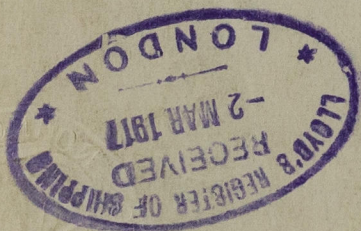

© 2020

Lloyd's Register

002770-002783-0094

Foundation