

18/5/26

*Sotto le selle delle caldaie*

AP di 4/2

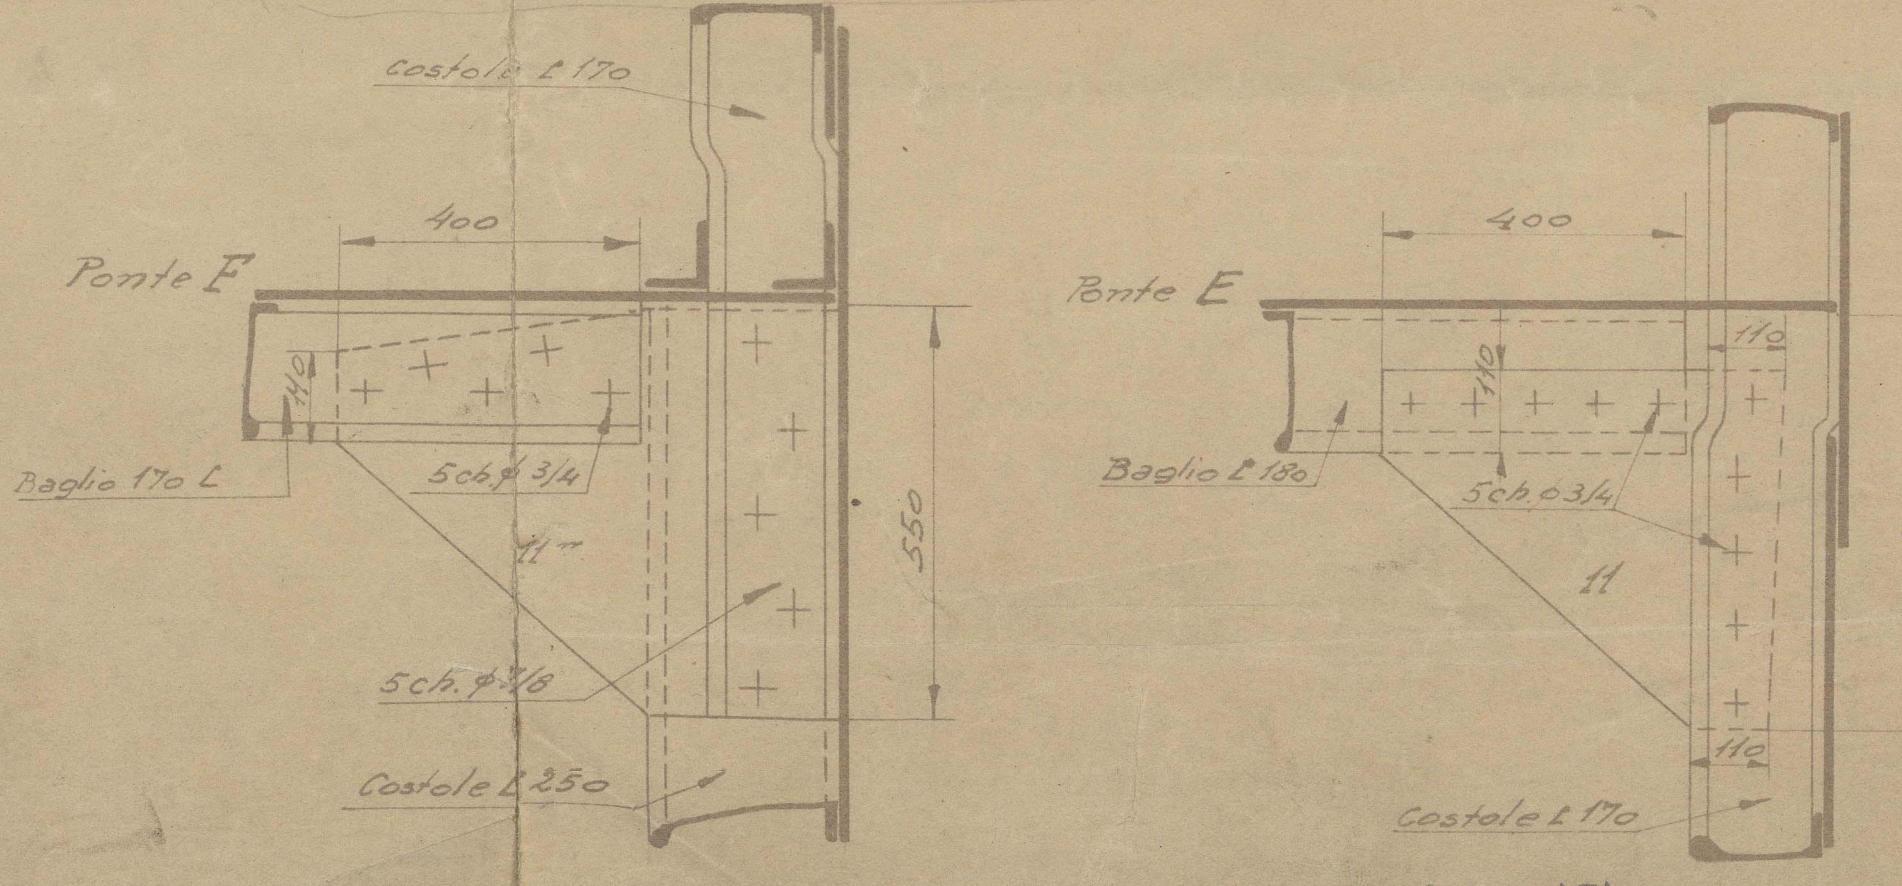
TURBONAVE N° 764

Sezione maestra  
Scala 1:50

Classe: Registro Italiano 100 As 1-1 L ★  
Lloyd's Register 100 A1 ✱ with freeboard  
British Corporation B.S. \*

Lunghezza  $L = 190.500m \quad | \quad 625^{\circ}0^{\circ}$

Larghezza B =	23.774 "	78° 0"
---------------	----------	--------

$$\begin{array}{l} L \times D = 625 \times 39 \times 5 \\ L \times (B + D) = 625 \times (39 + 39.5) \end{array} \quad \begin{array}{l} 24687.5 \\ 73438 \end{array}$$




S. T. T No 464

App. Messier Section  
Loc. date 18/5/86

No 2

S.S. "CONTE GRANDE"  
TRI RPT NO 7869.



© 2021

Lloyd's Register  
Foundation

002830-002831-0151