


S.S. 'JANO'

DESCRIPTION OF DAMAGE AND TEMPORARY REPAIRS RECOMMENDED

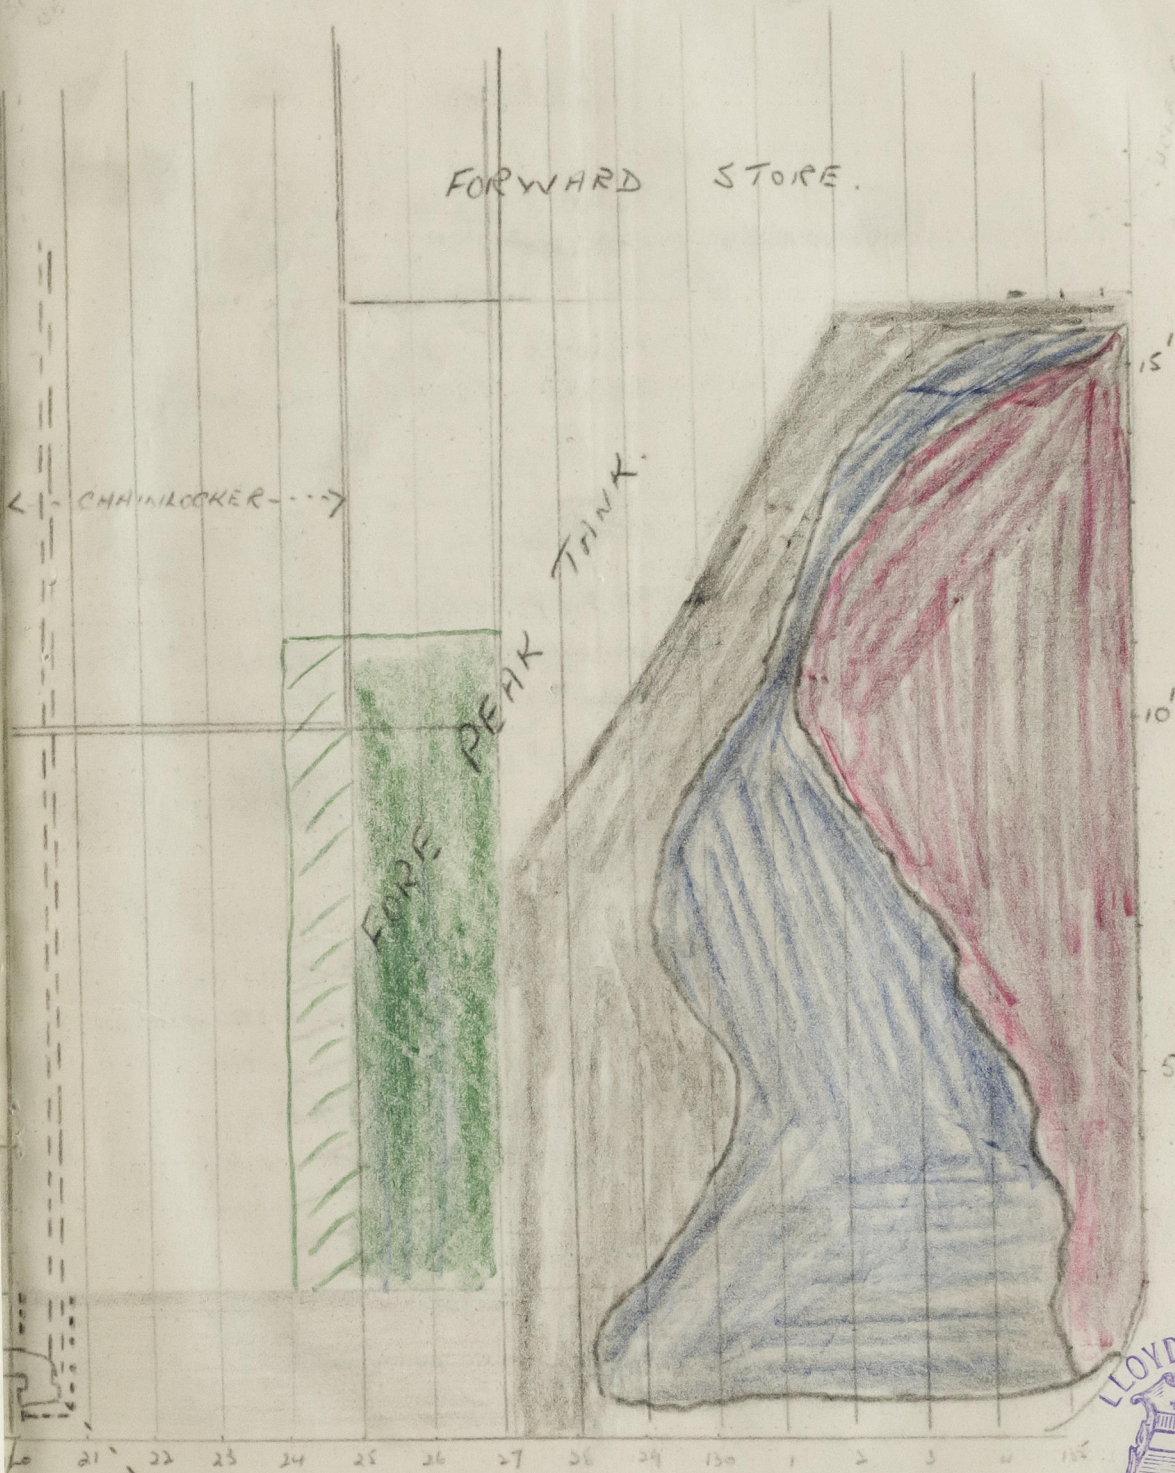

COLLISION
WAKHEAD.

SKETCH OF FOREPART
OF S.S. 'JANO'

NOT TO SCALE.

R. Goble

5th April 1959.



PART OF BOW WALL
IS MISSING.



TORN, BENT OR COLLAPSED
FRAMES, PLATING ETC.



CEMENT IN FRAME SPACES ON
PORT & STARBOARD SIDES.



CEMENT.



CEMENT IN FRAME SPACE
ON PORT SIDE ONLY



002883-002890-0012

© 2020
Lloyd's Register
Foundation