

COAL BUNKER CAPACITY.		
MAIN BUNKER'S	82 TONS
COAL SHOOT	32 TONS
TOTAL	114 TONS
STOWAGE OF COAL TAKEN AT 42 CUB. FT. PER TON.		




FRESH AND SALT WATER CAPACITIES		
FRESH WATER TANKS	450 GALLS.
SALT WATER TANKS	350 GALLS.

CARGO CAPACITY (BALE)		
NO 1 HOLD (LAND HATCH)	22890 CUB. FT.
NO 2 HOLD (LAND HATCH)	12410 CUB. FT.
BUTTER ROOM	4110 CUB. FT.
TOTAL CAPACITY OF HOLDS AND HATCHES	39410 CUB. FT.

WATER BALLAST F.W. S.W.		
FORE PEAK TANK	72 TONS
D.B. TANK	16 TONS
AFT PEAK TANK	70 TONS
TOTALS	142 TONS

T.S.S. "COBARCO." CAPACITY PLAN.

SCALE 1/8"=1 FOOT.

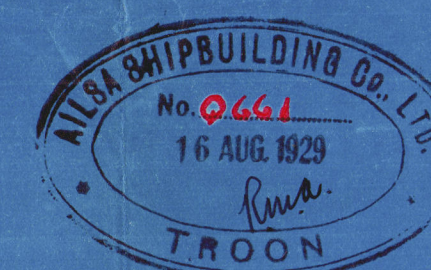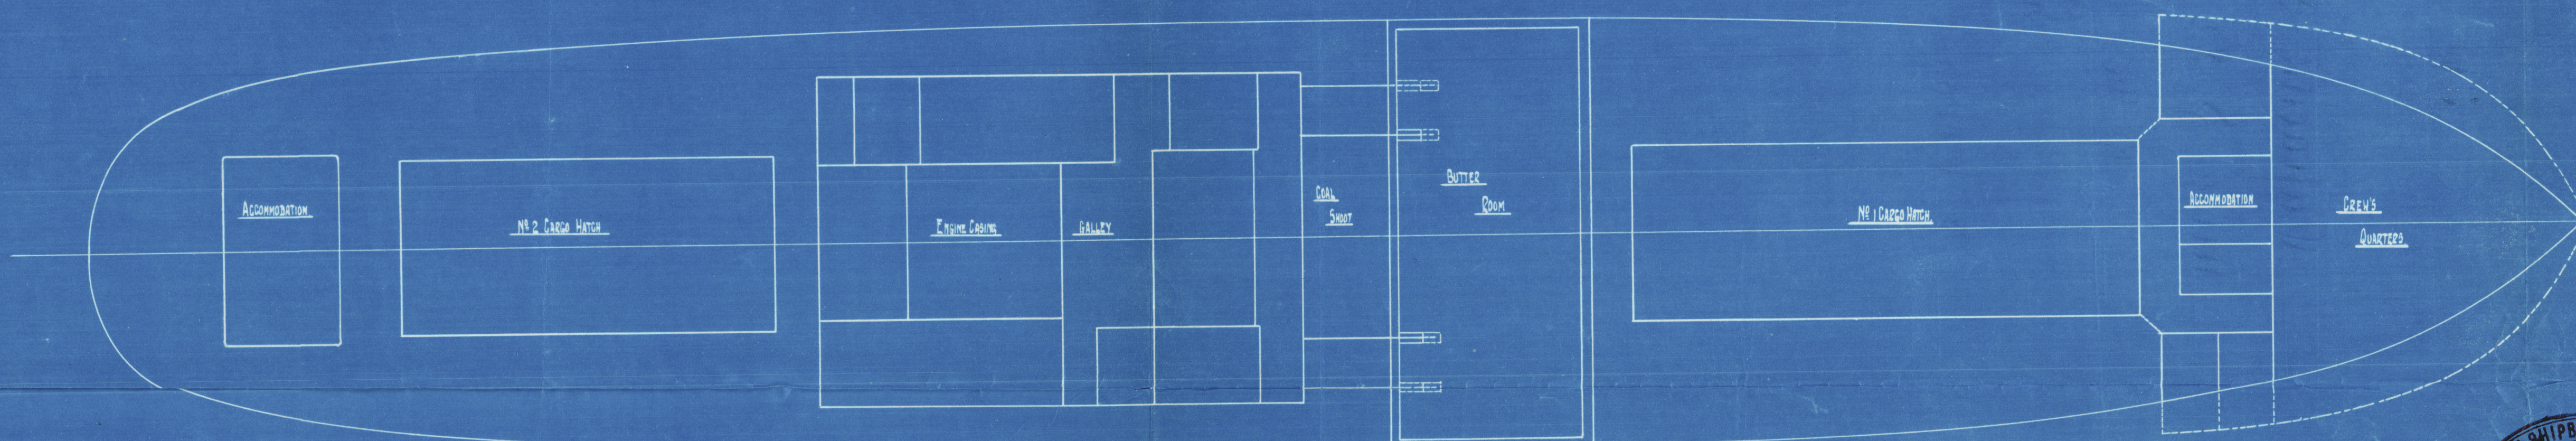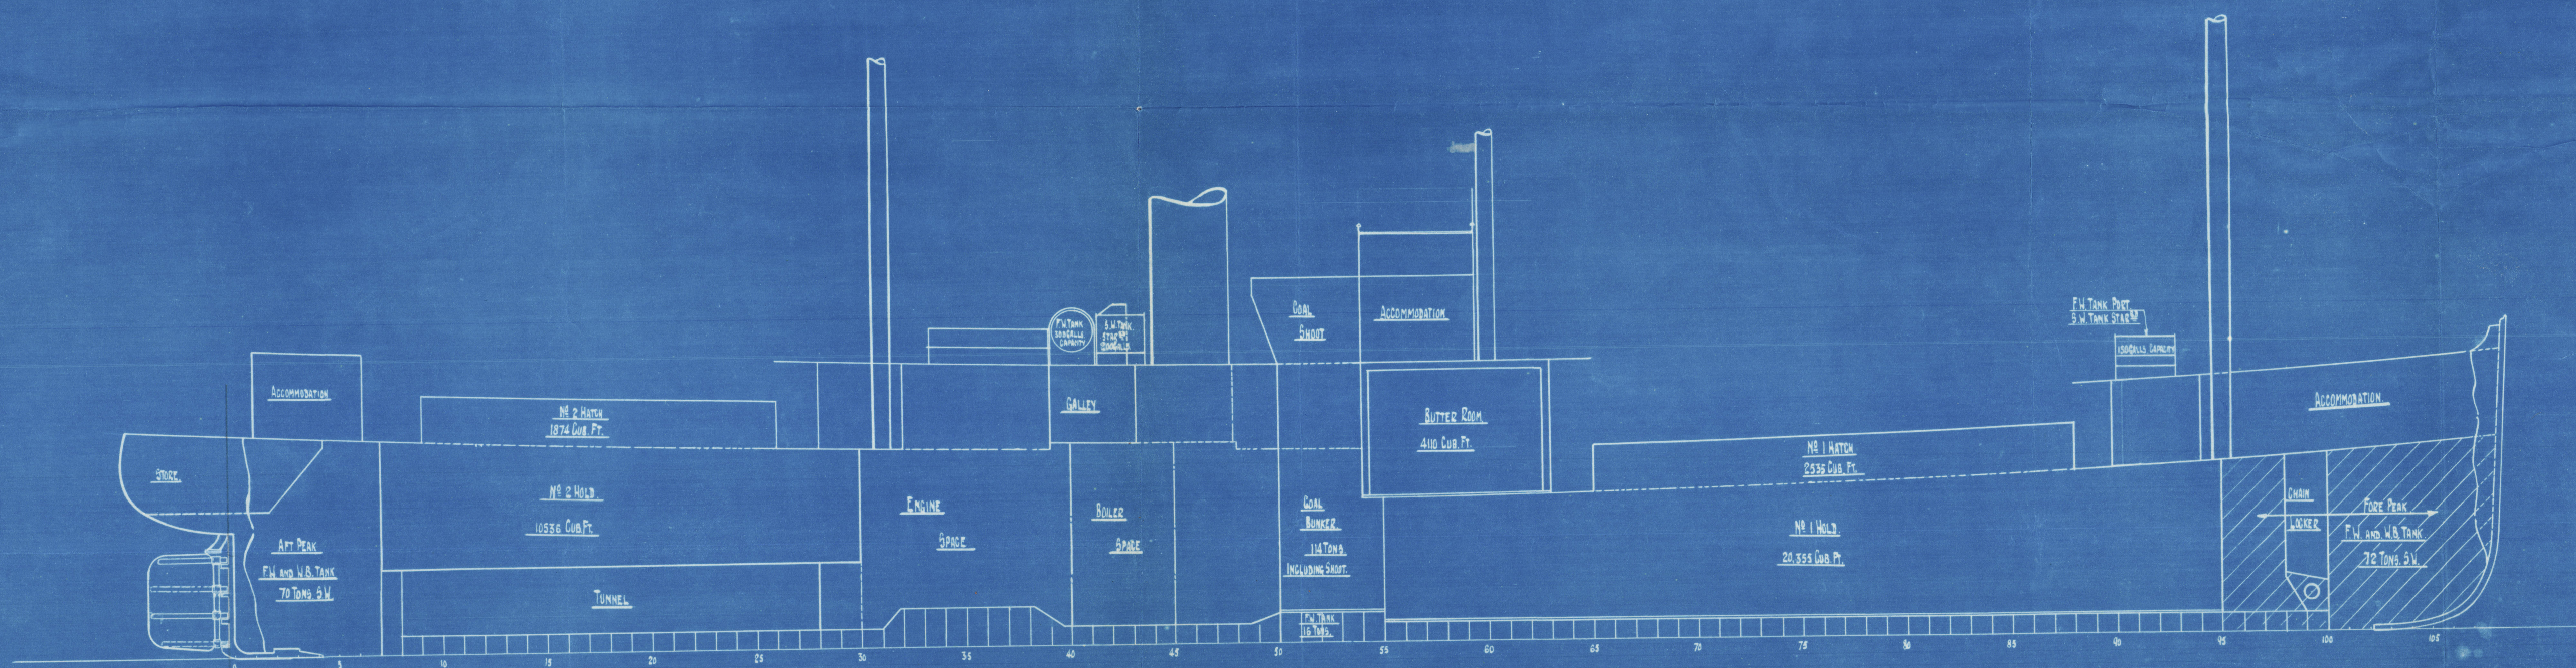

26

Capacity Plan
Ailsa S. B. Co

Nº 410.

Reference

$\frac{2}{3}$ "Cobargo"



© 2020

Lloyd's Register
Foundation

002883-002890-0099