


S.S. N: 344


— **DETAIL OF SCARP** —

— **SCALE 1 IN = 1 FT.** —

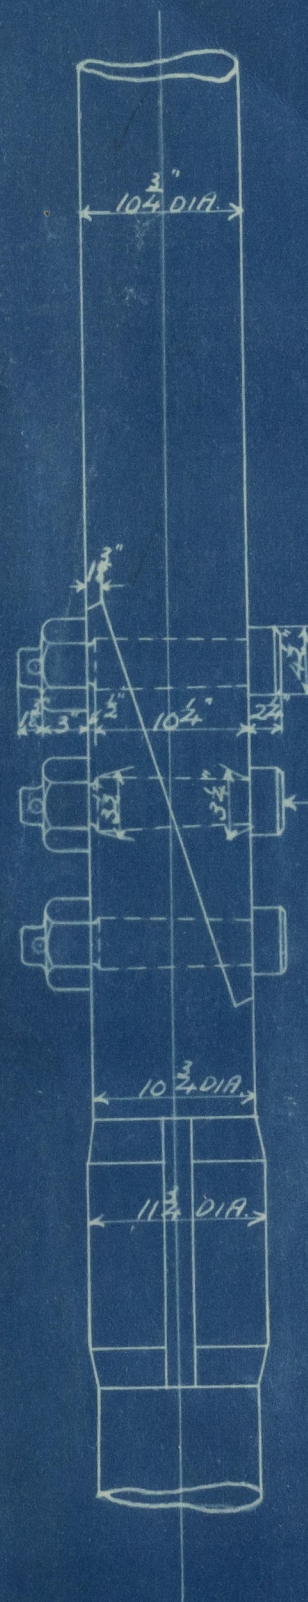

APW mho.

13-2-12

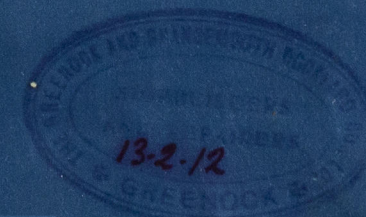

002883-002890-0184