

Stettiner Ode werke
Aktiengesellschaft
für Schiff- und Maschinenbau
See Corrected Section

S.S. 262546.

Numbers.

$\frac{1}{2} U = 38.9$ $\frac{1}{2} B = 20.5$ $H = 21.33$ $1^{\text{st}} N = 80.73$ $2^{\text{nd}} N = 222.41$ $2^{\text{nd}} N = 222.41$
 $\frac{1}{2} L = 12.92$ $\frac{1}{2} S = 6.72$ $H \text{ Q.D.} = 24.83$ $1^{\text{st}} N = \text{Q.D.} = 84.23$

Dimensions.

Length between Perps. 84.00 m = 275'6" engl.
Breadth moulded 19.50 = 41'0"
Depth moulded 6.25 = 20'6"

Class * 100 A1 Lloyd's Register.

Raised Quarter Deck.

Build of Steel.

Equipment No 24201.

32 Powers stockless 106 1/2 Cwt.
1 Steam Anchor or Rock 9 1/2
1 Kedge " 4 3/4
240 fathom steel chain cables 1 1/2
75 Steam Anchor chain 1 1/2
90 Steelwire 3 1/2 2 a 90 fathom 6" Kumpf.
2090 " 5" Kumpf.

L Planks in Bridge
a Forecastle 7/20

K Planks in Bridge
Forecastle 7/20 Bulwark 20
the first Plank in Bridge 7/20
a Bulwark 3 1/2 riv

I Planks 4 1/2 x 1/2 L
to 7/20 at 3 1/2 x 1/2 L

H Planks 7/20 x 1/2 L
to 7/20 at 3 1/2 x 1/2 L

G Planks 7/20 x 1/2 L
to 7/20 at 3 1/2

F Planks 7/20 x 1/2 L
to 7/20 at 3 1/2

E Planks 7/20 x 1/2 L
to 7/20 at 3 1/2 + 1/2 x 1/2 L

D Planks 7/20 x 1/2 L
to 7/20 at 3 1/2 + 1/2 x 1/2 L

C Planks 7/20 x 1/2 L
to 7/20 at Ends

B Planks 7/20 x 1/2 L at aft
and forward to Bulk Head
at 7/20 - 1/20 in double Bottom.

A Planks 12/20 - 1/20
aft 1/20

First Plank 36" x 20
to 7/20 at Ends

6" Lap double riv 1/2 Rivets.

5 1/2" Lap double riv 7/8 Rivets.

5 1/2" Lap double riv 7/8 Rivets.

5 1/2" Lap double riv 7/8 Rivets.



Lloyd's Register



© 2021

Lloyd's Register
Foundation



© 2021

Lloyd's Register
Foundation




© 2021

Lloyd's Register
Foundation

Elwine Kappen
Star 234

MS

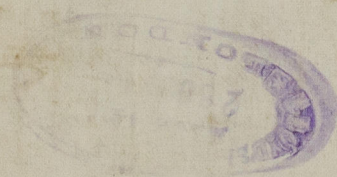

003023-003028-0002



© 2021

Lloyd's Register

Foundation