


S.S. "DUIVENDYK"

GENERAL ARRANGEMENT PLAN

1:200

PRINCIPAL DIMENSIONS

LENGTH OVER ALL	495' 6 1/2"	151.26 m.
LENGTH BETWEEN PERPENDICULARS	474' 2 1/2"	144.54 m.
BREADTH MOULDED	62' 11"	19.17 m.
DEPTH TO A-DECK	40' 0"	12.20 m.
DEPTH TO B-DECK	32' 0"	9.76 m.

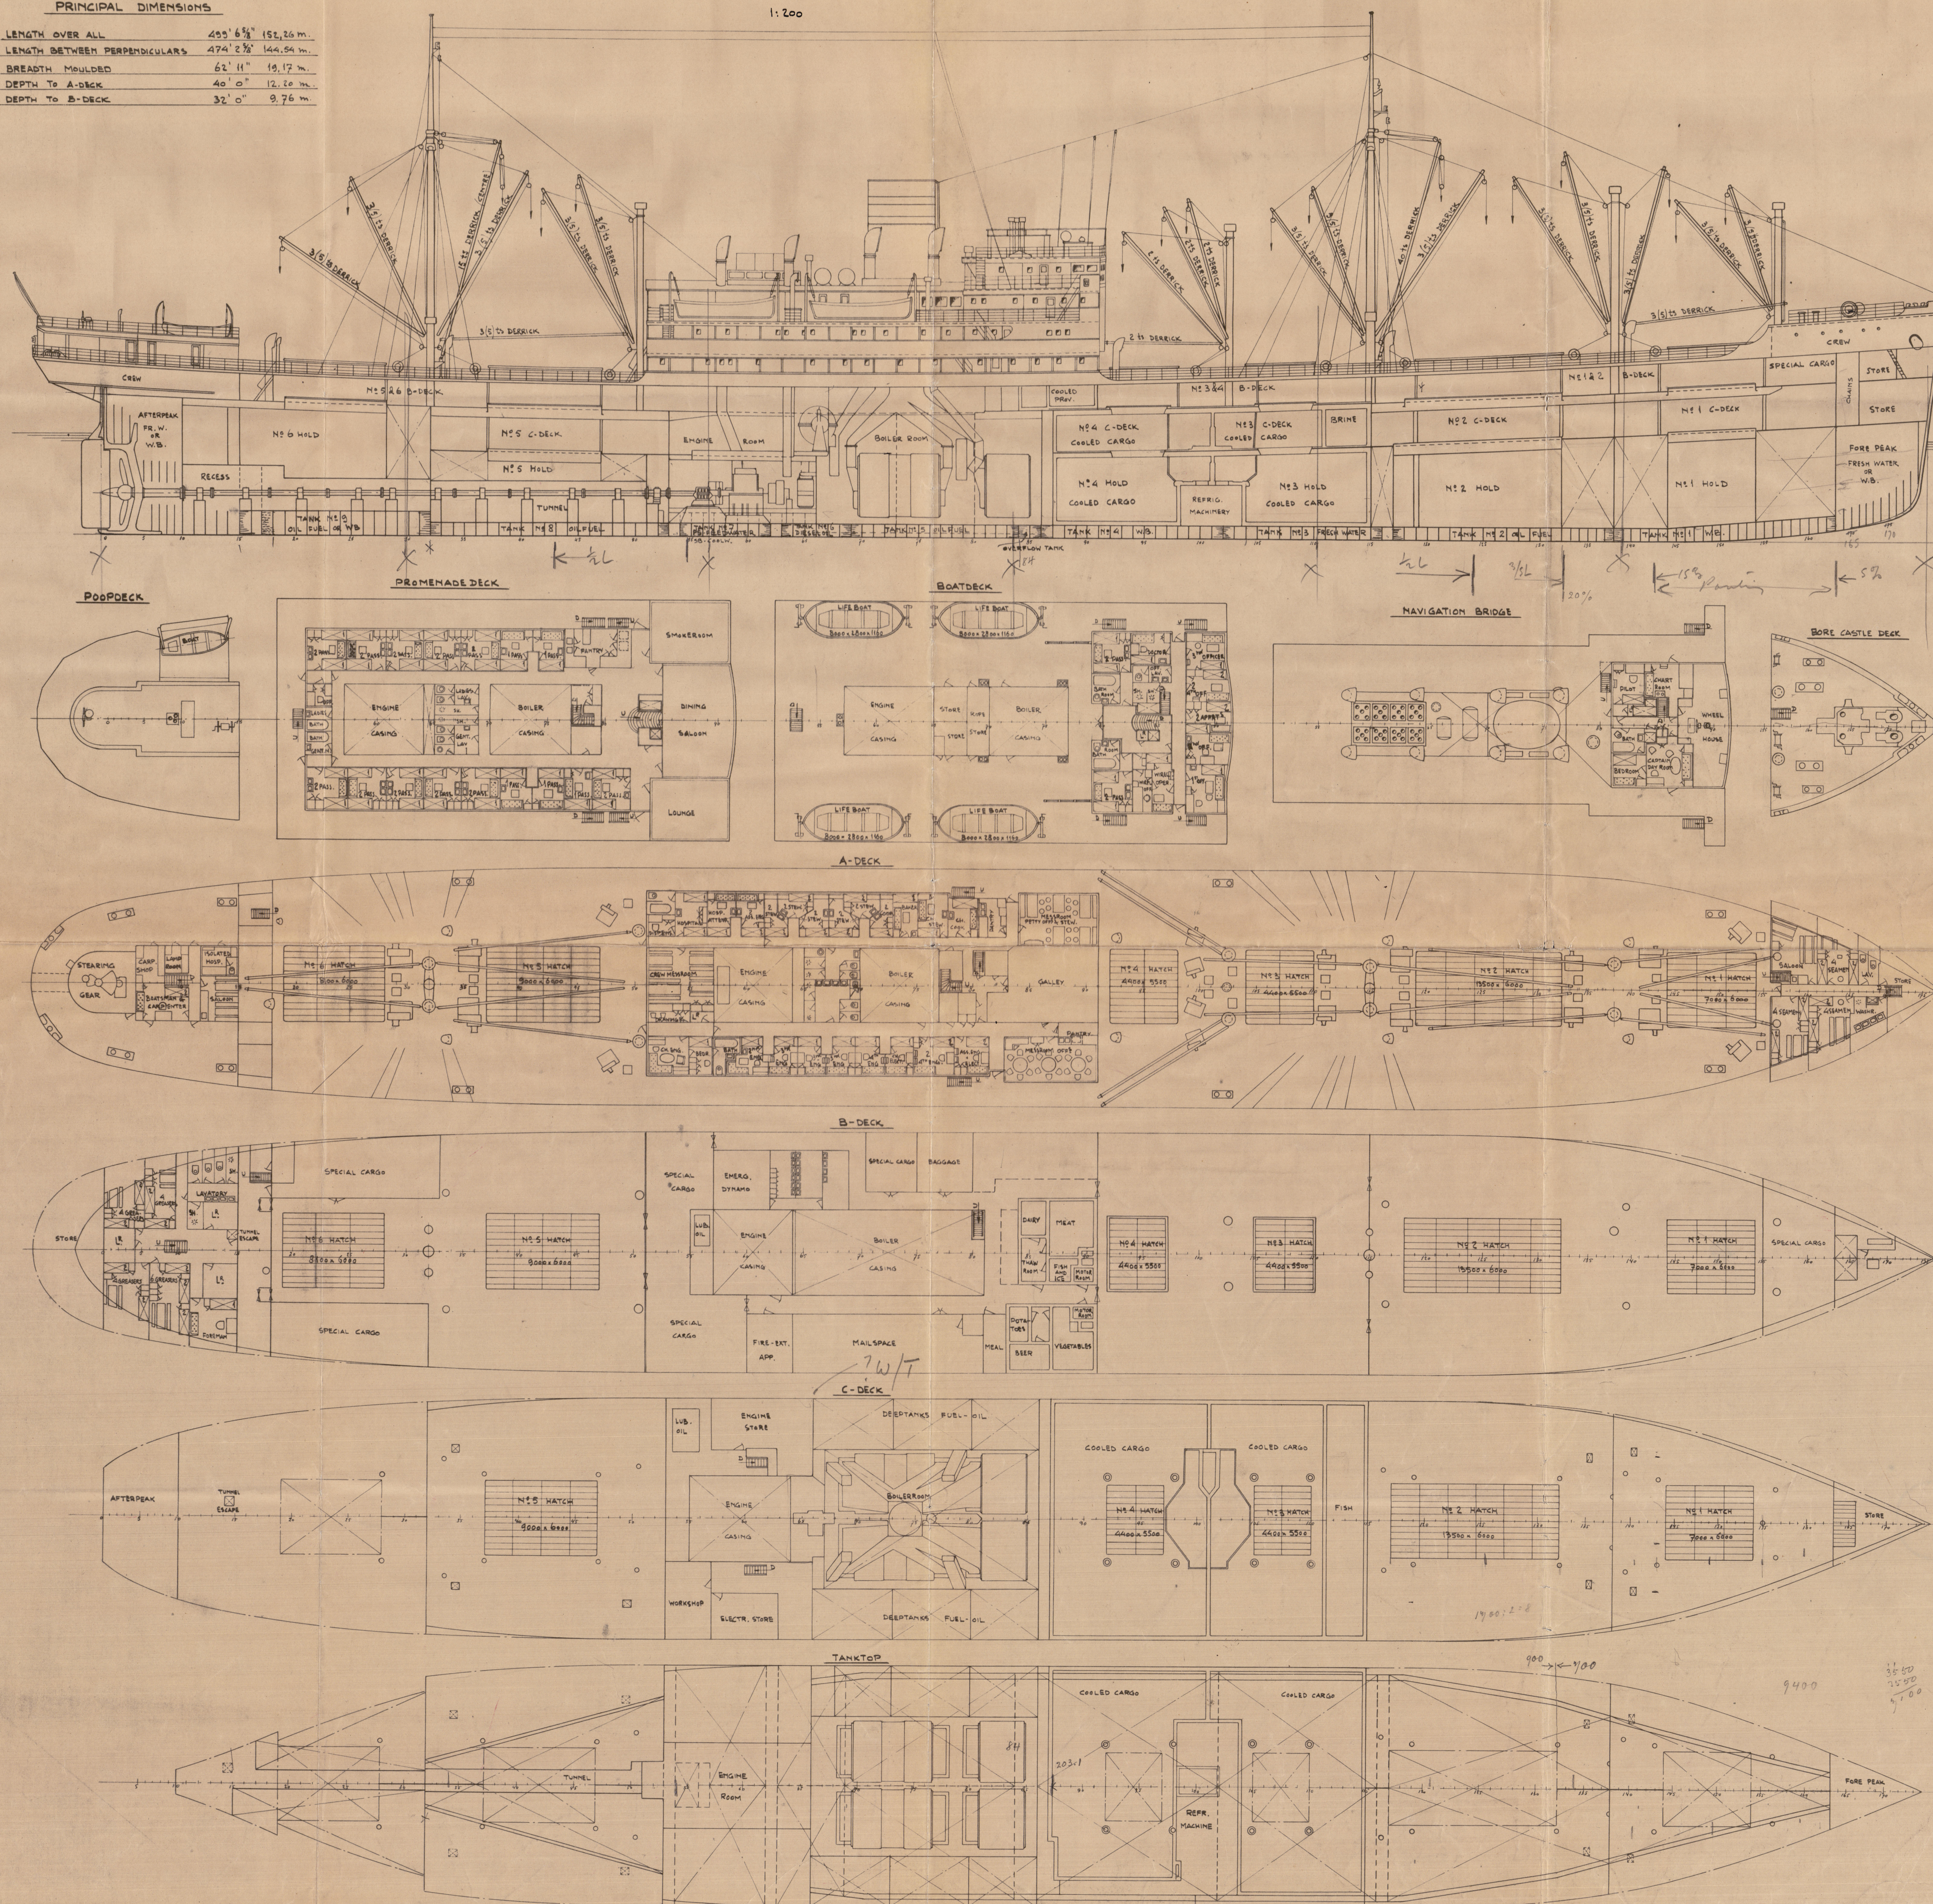

HOLLAND-AMERICA LINE

ROTTERDAM

Aug. 1942

S/S "DUIVENDYK" *

EX. "CURACAO"
EX. VANCOUVER"

GENERAL ARRANGEMENT

