

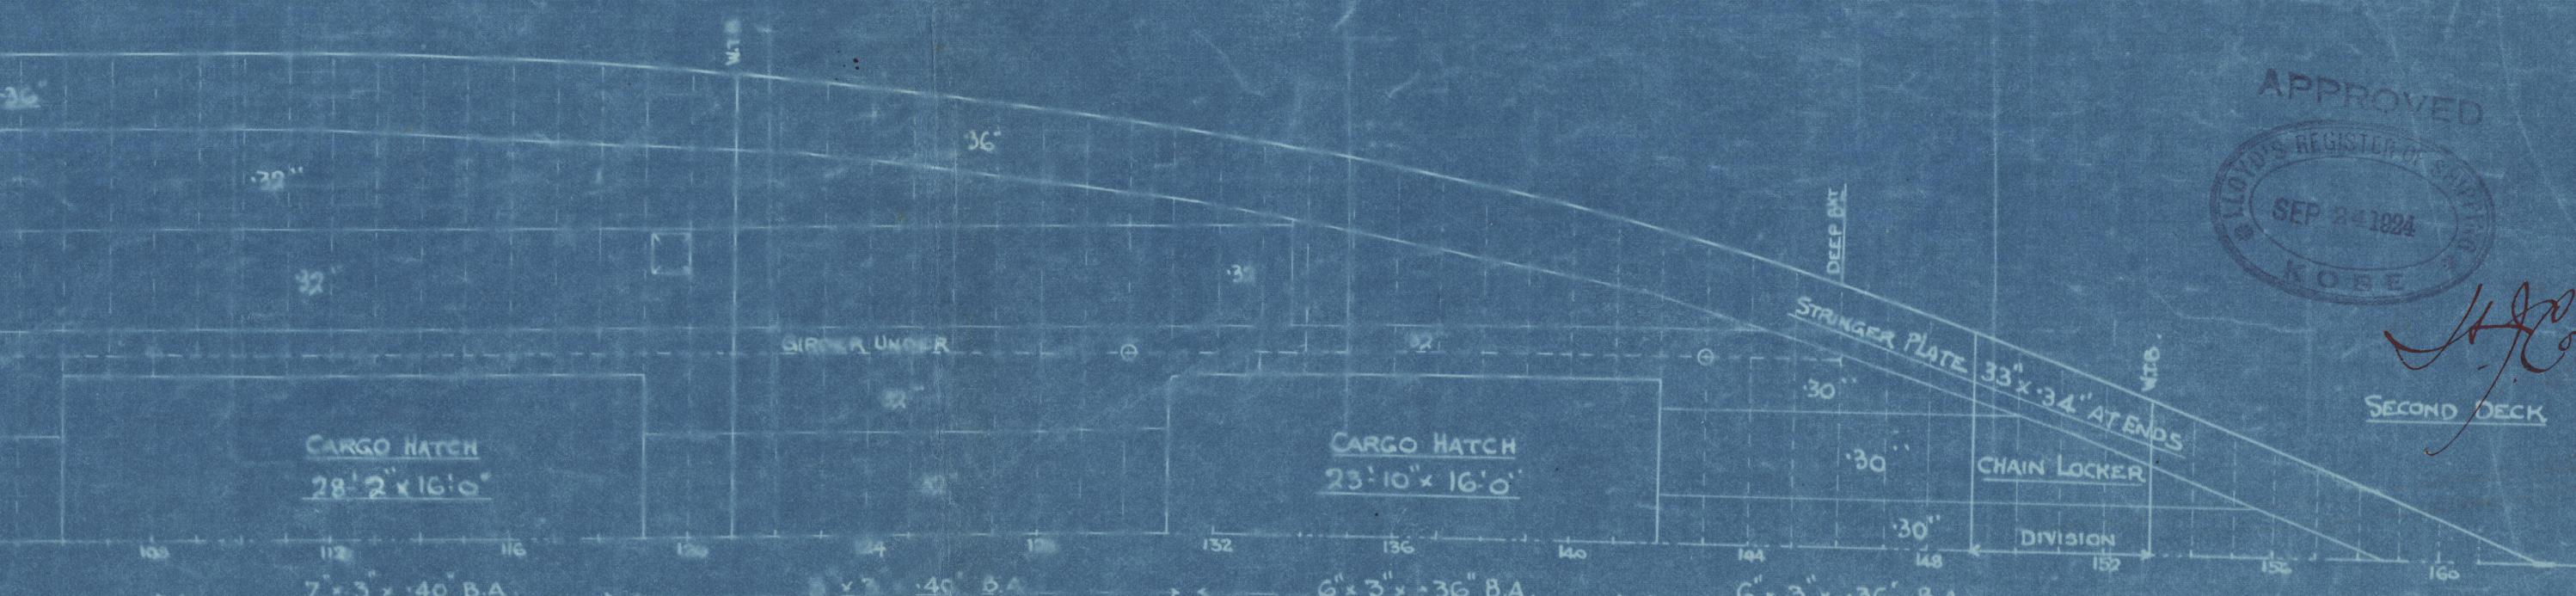
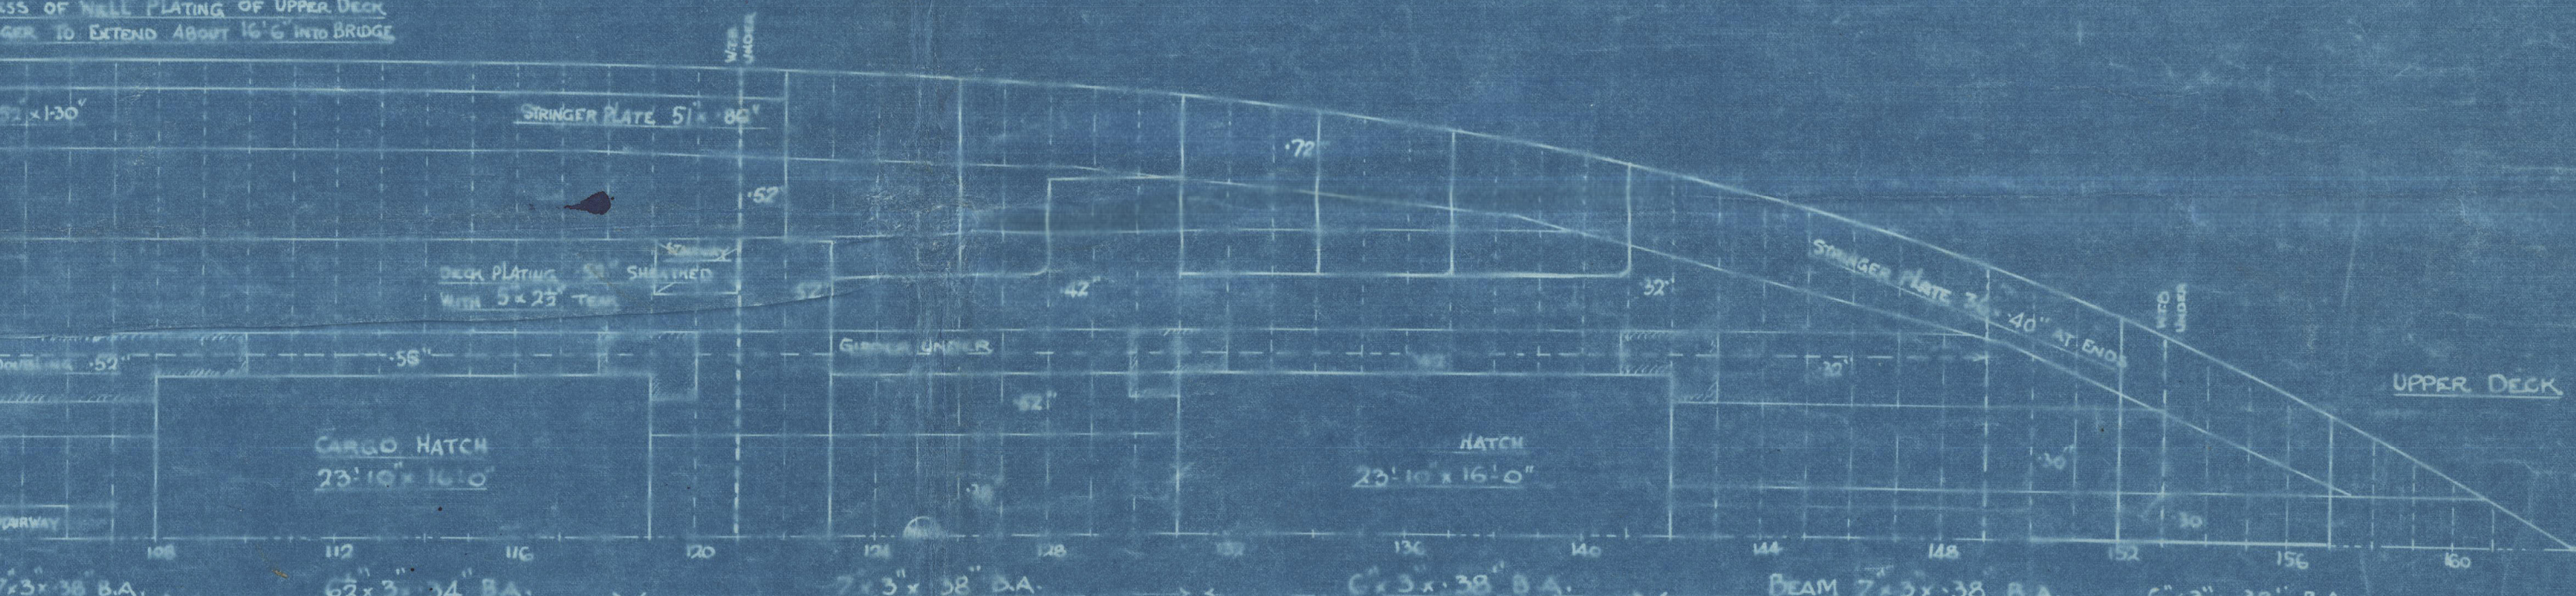
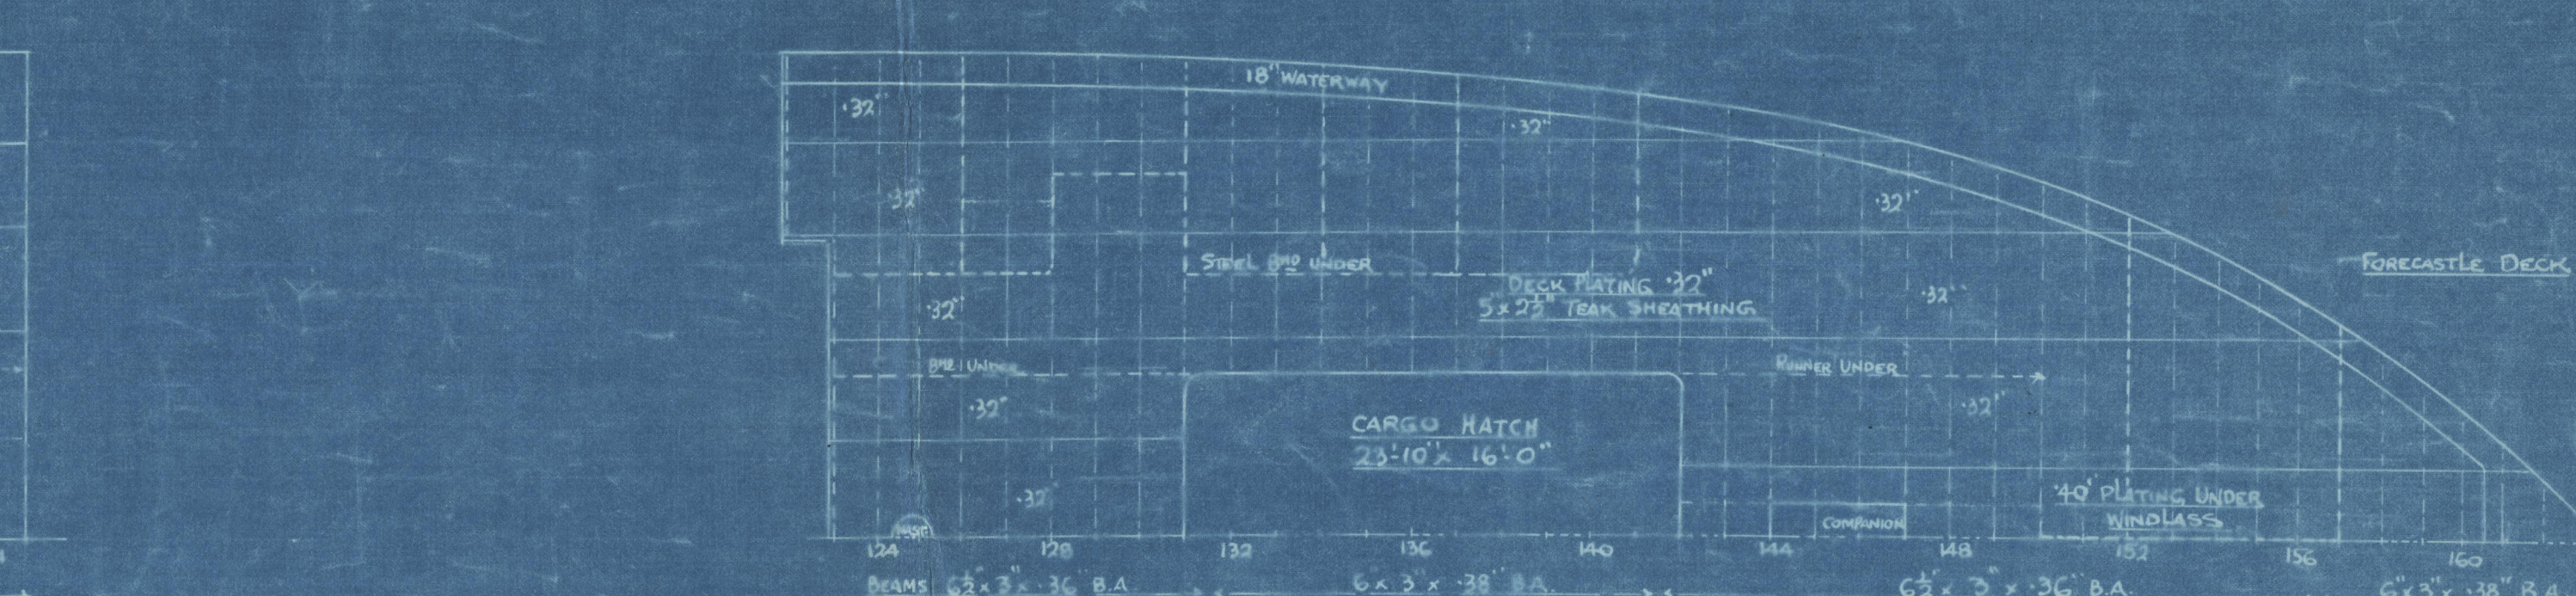
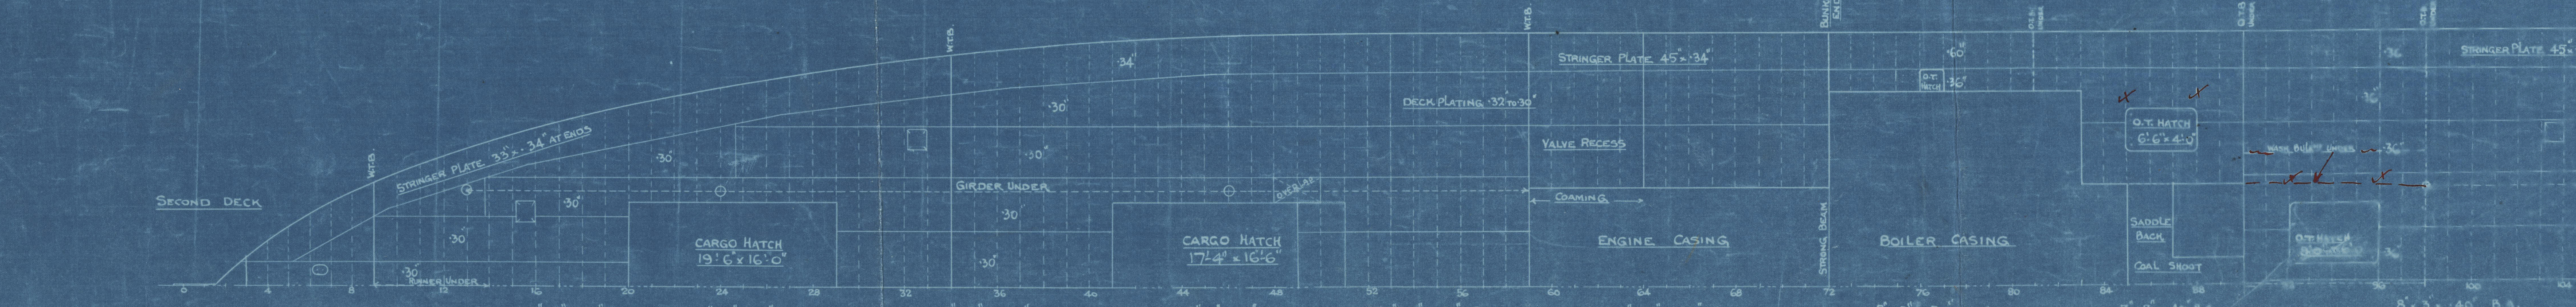
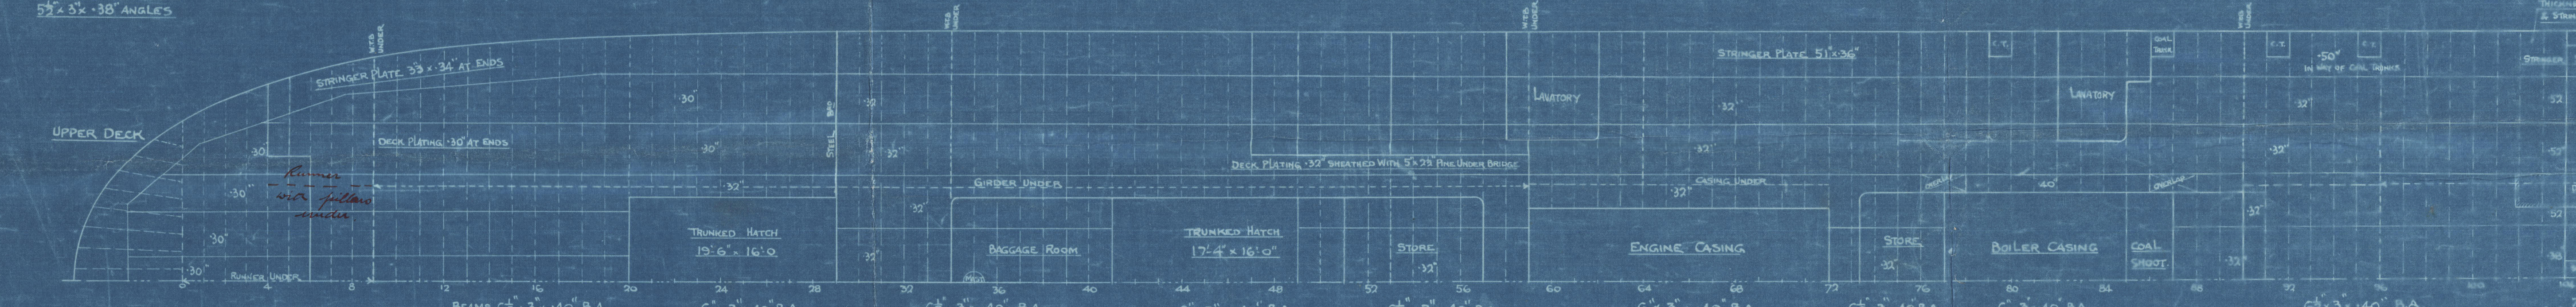
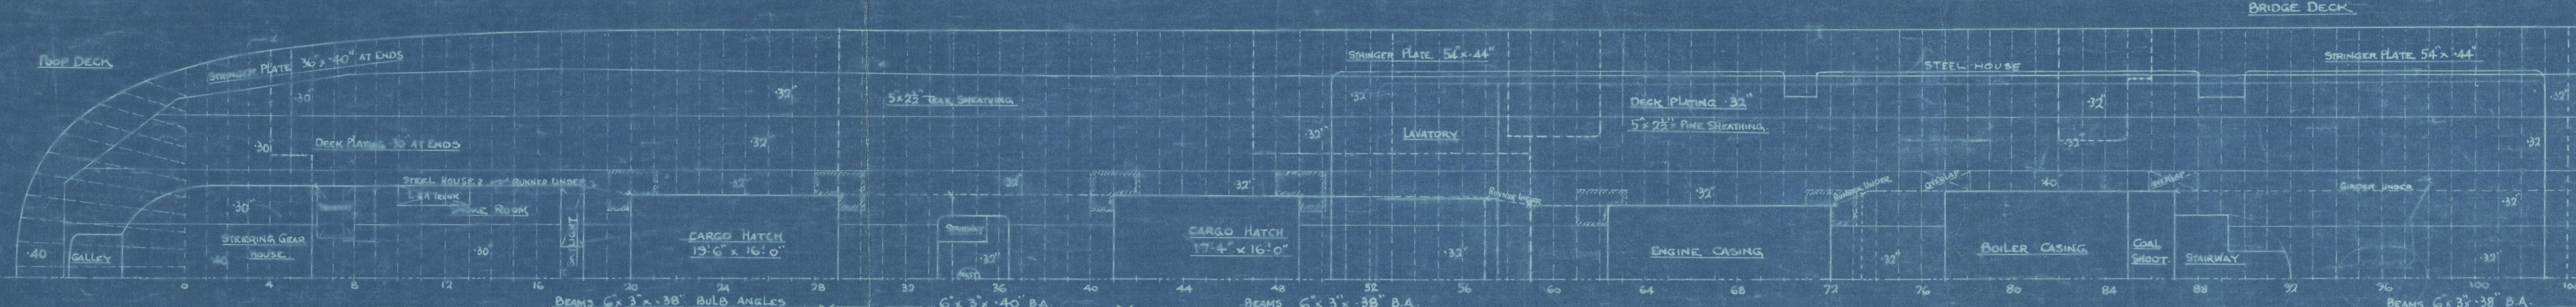
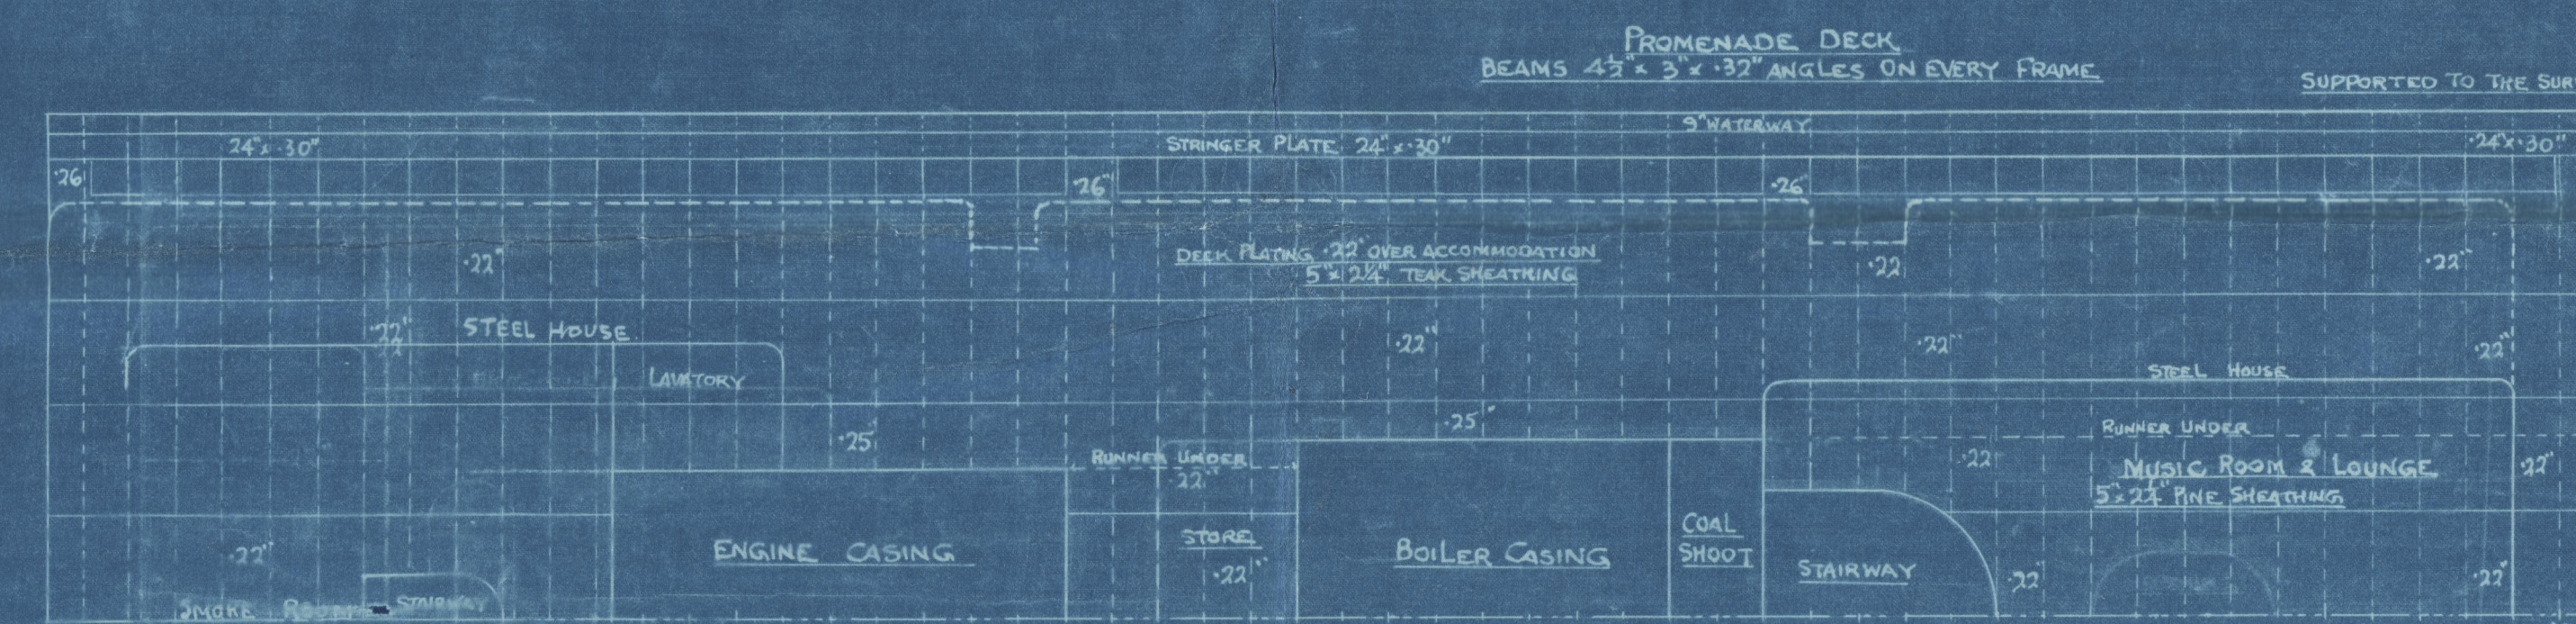


SHIP NOS 618-9.  
PROFILE AND DECK PLAN.  
STEEL SINGLE SCREW STEAMER.  
DIMENSIONS:- 350' 0" B.P. x 48' 0" x 26' 0" MLD.  
SCALE 1/8" = ONE FOOT.  
CLASS + 100 A.I. LLOYDS. FULL SCANTLINGS.

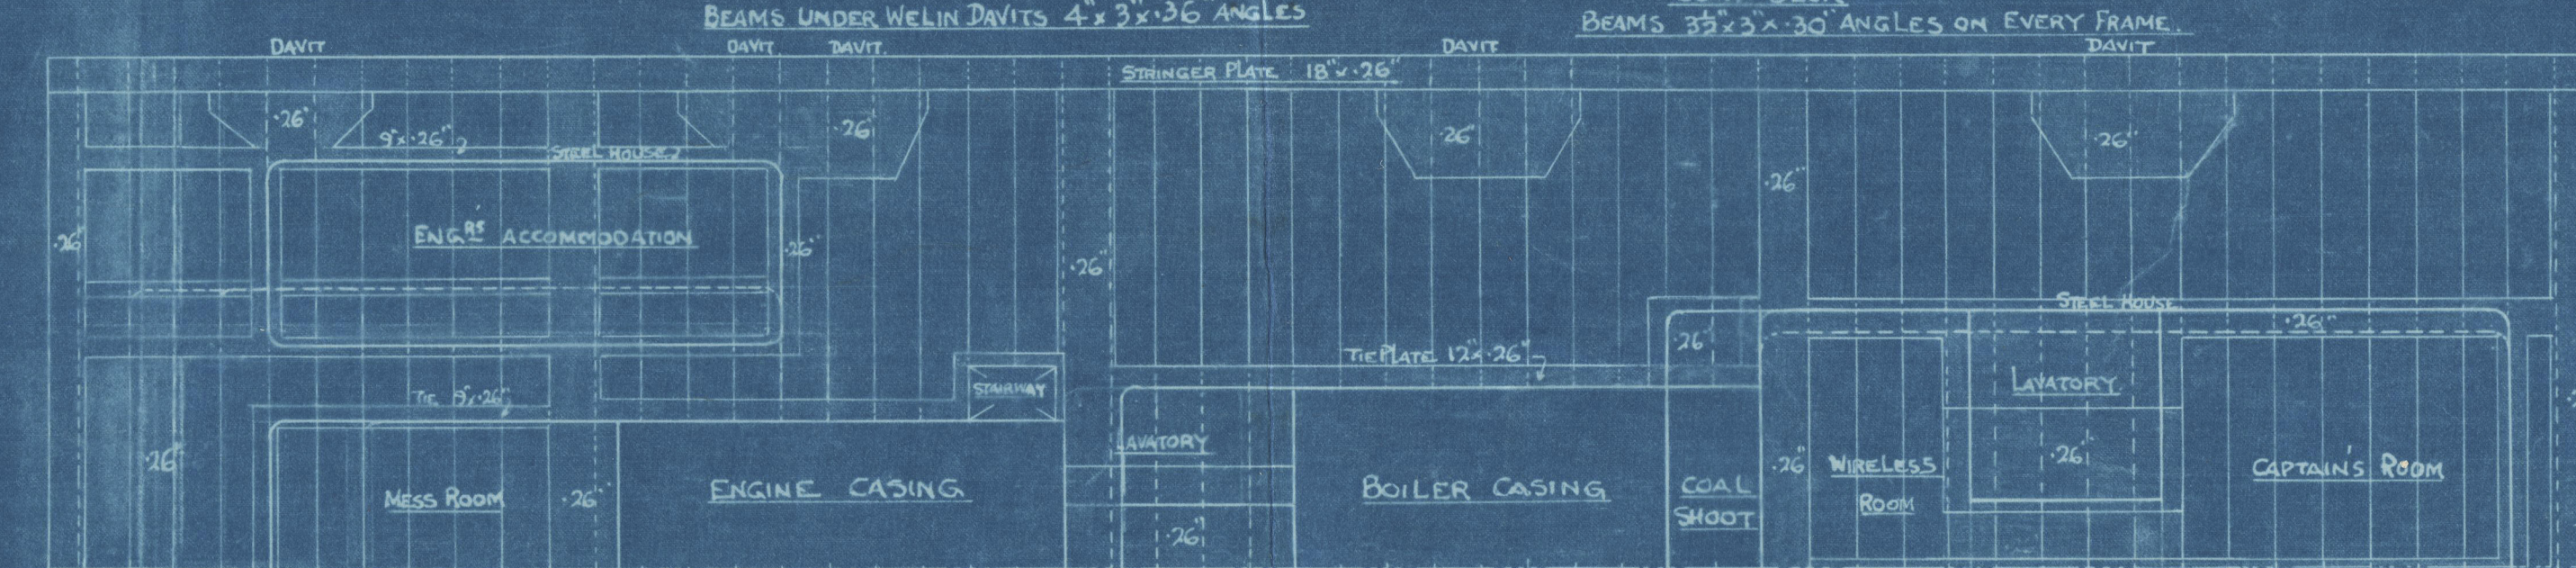

HONGKONG & SHANGHAI STEAMSHIP CO. LTD.  
DRAWING NO. 580  
SEP 11 1924

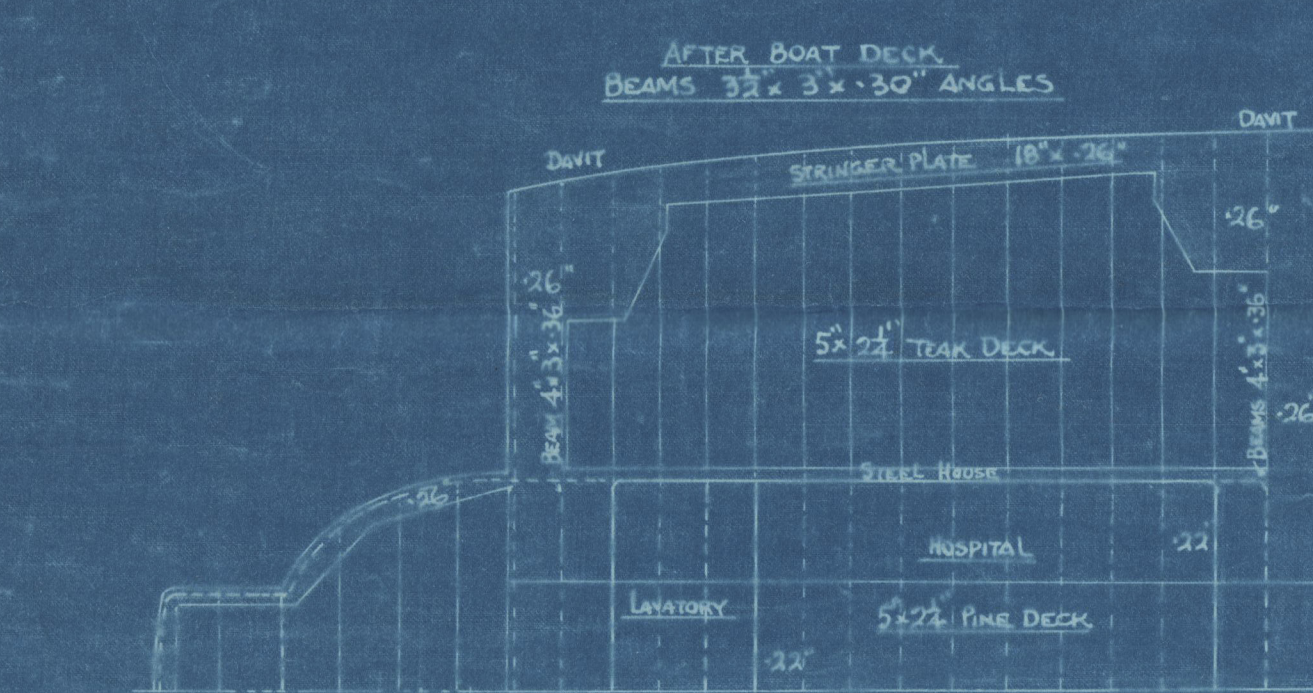

P & D

~~Gen Box 266~~

75 Changti + Taipei



© 2020

Lloyd's Register  
Foundation

003056-003064-0290