
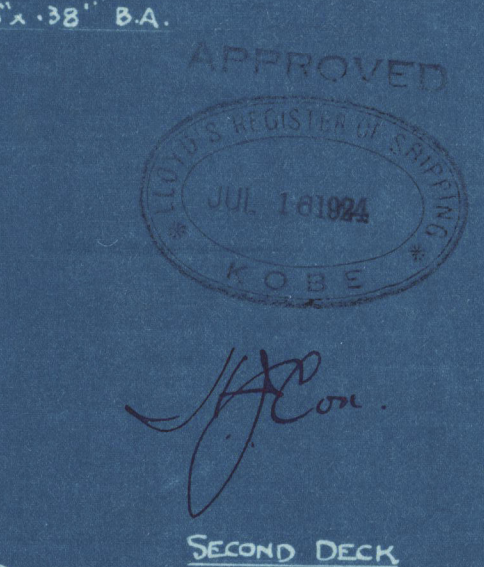
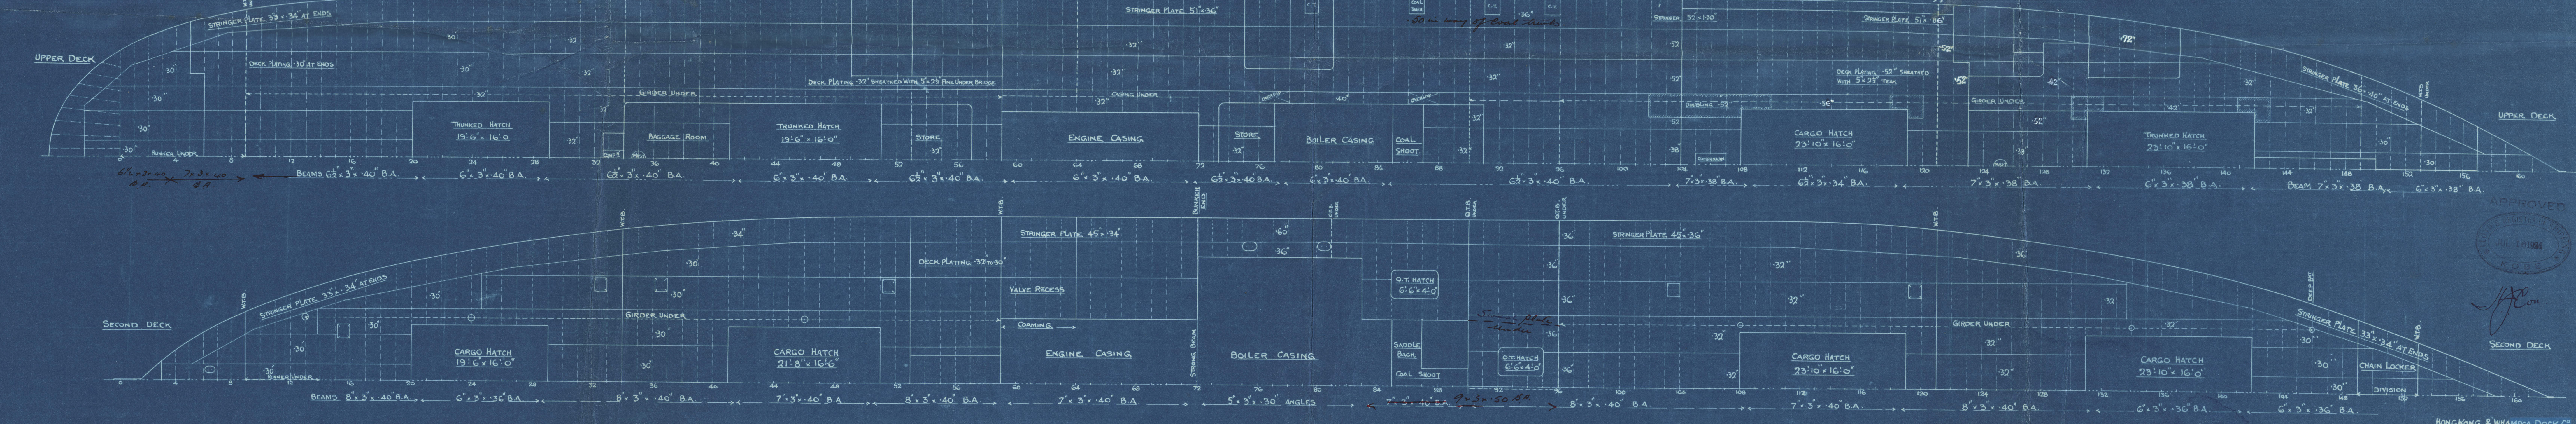
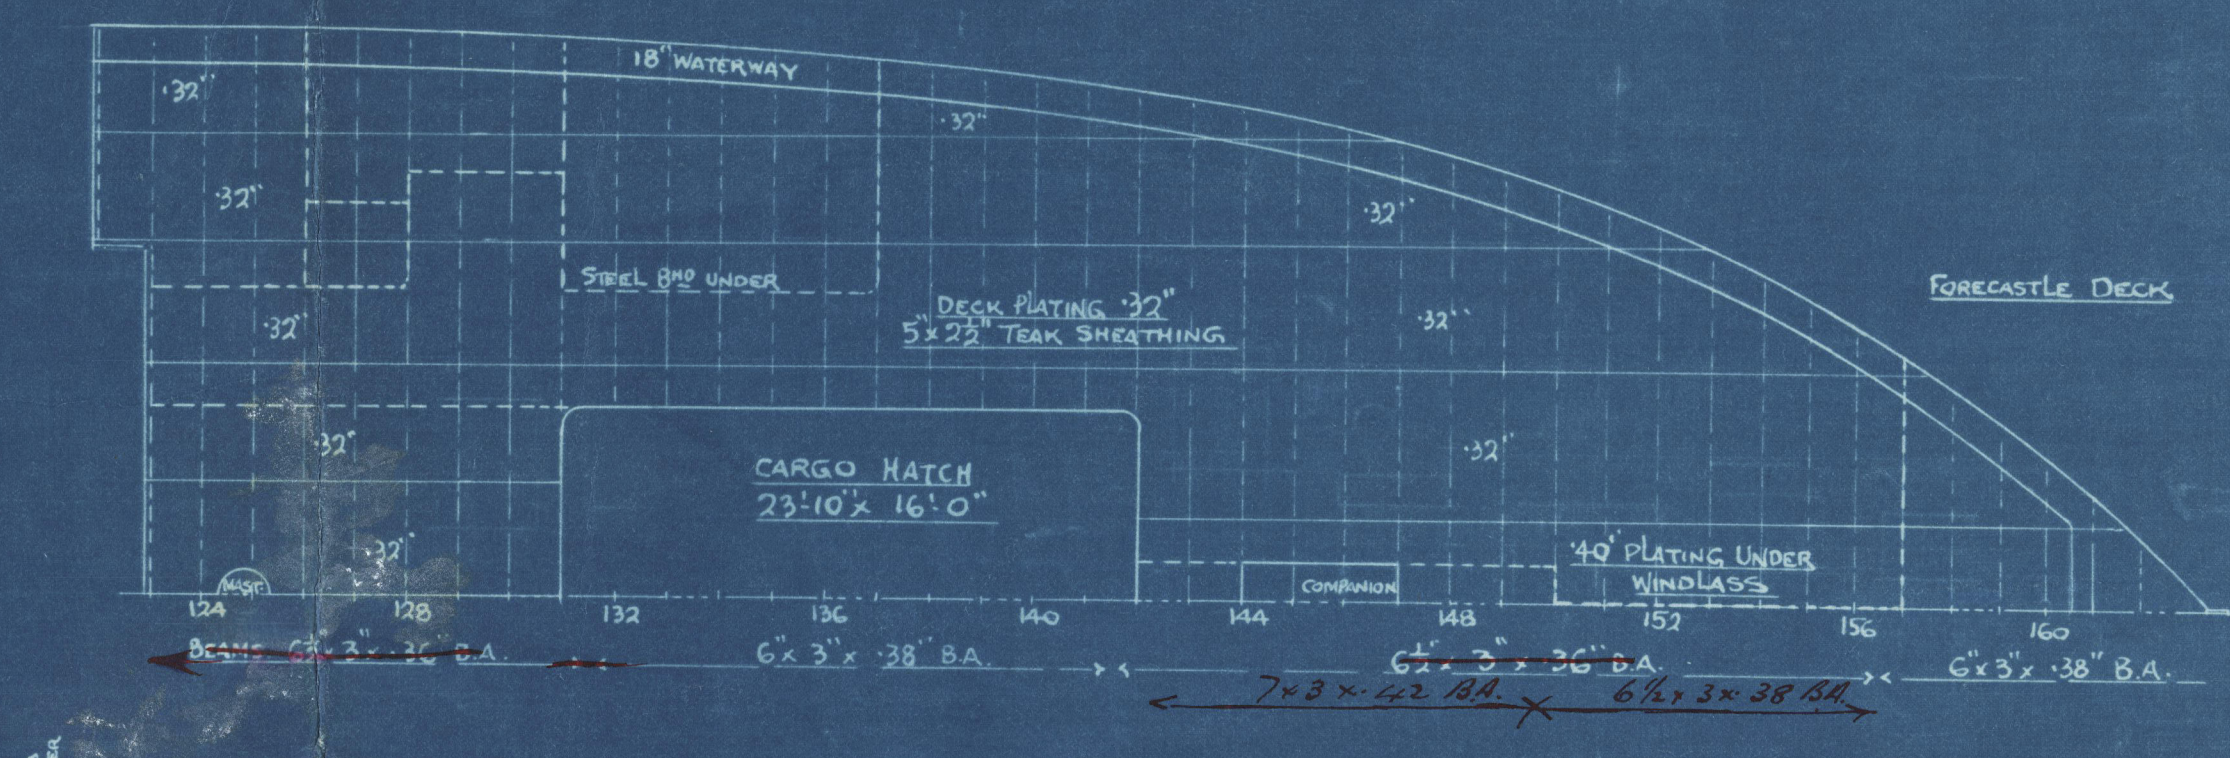
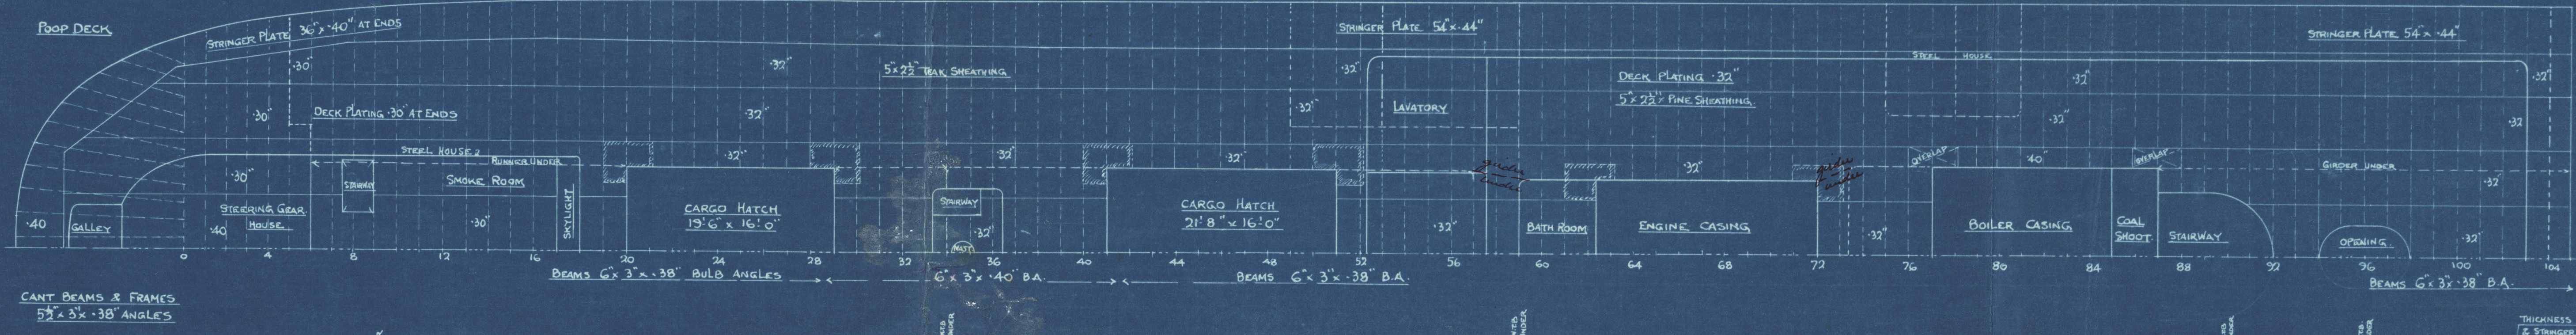
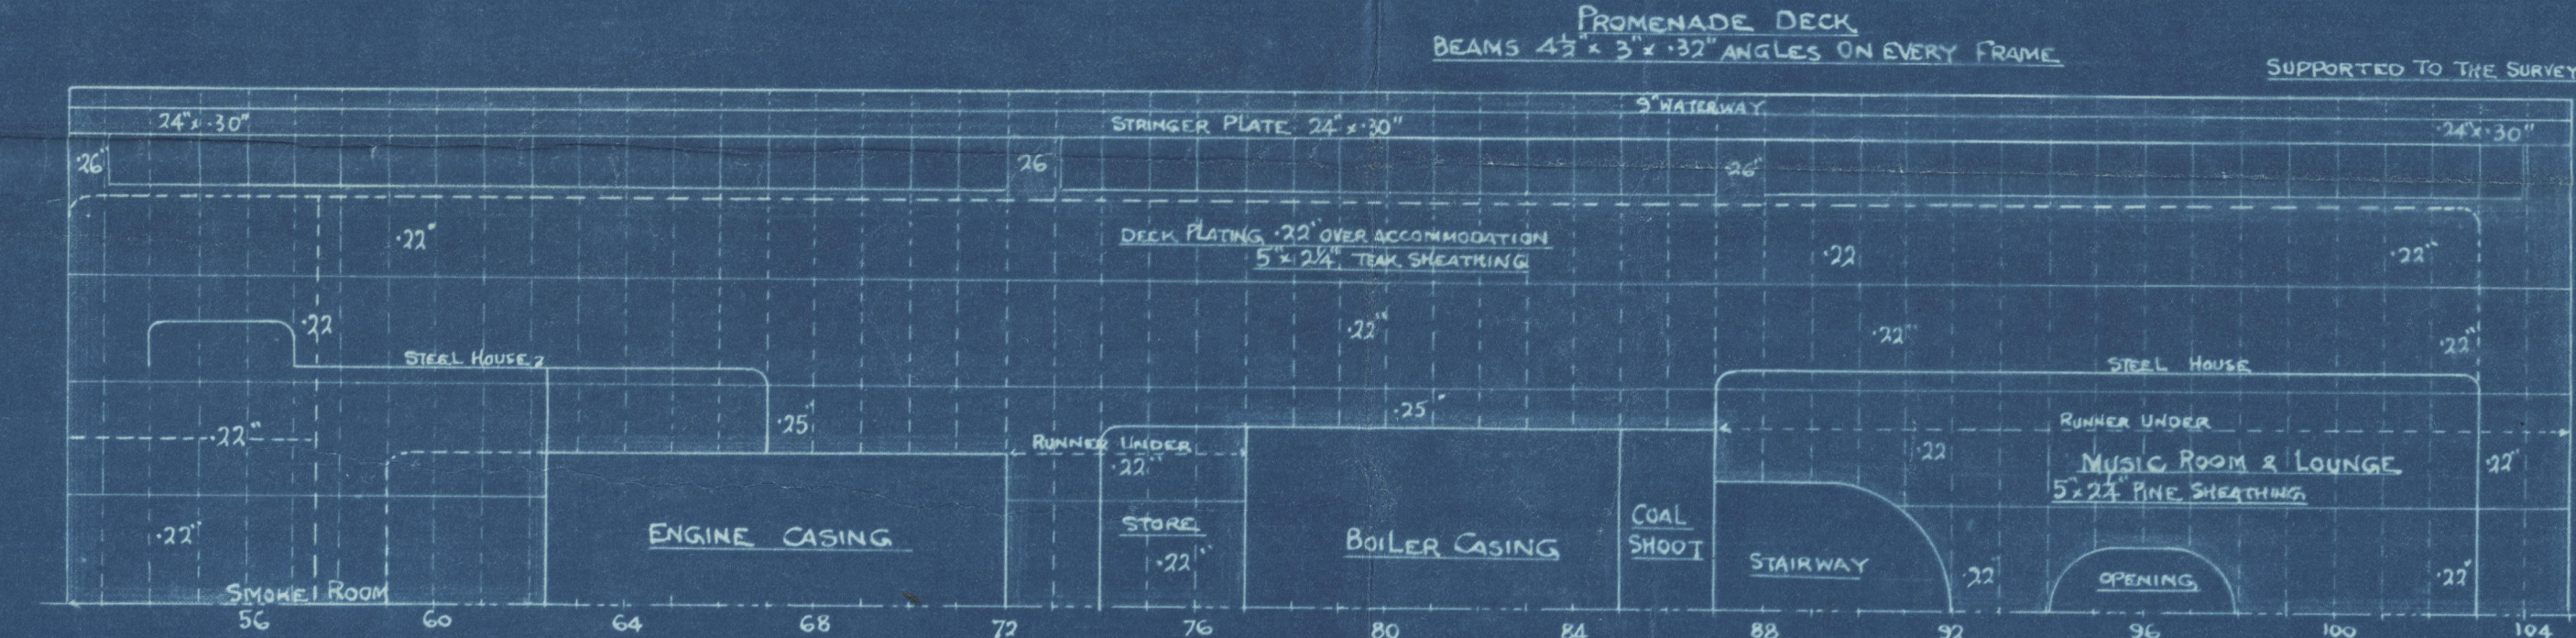
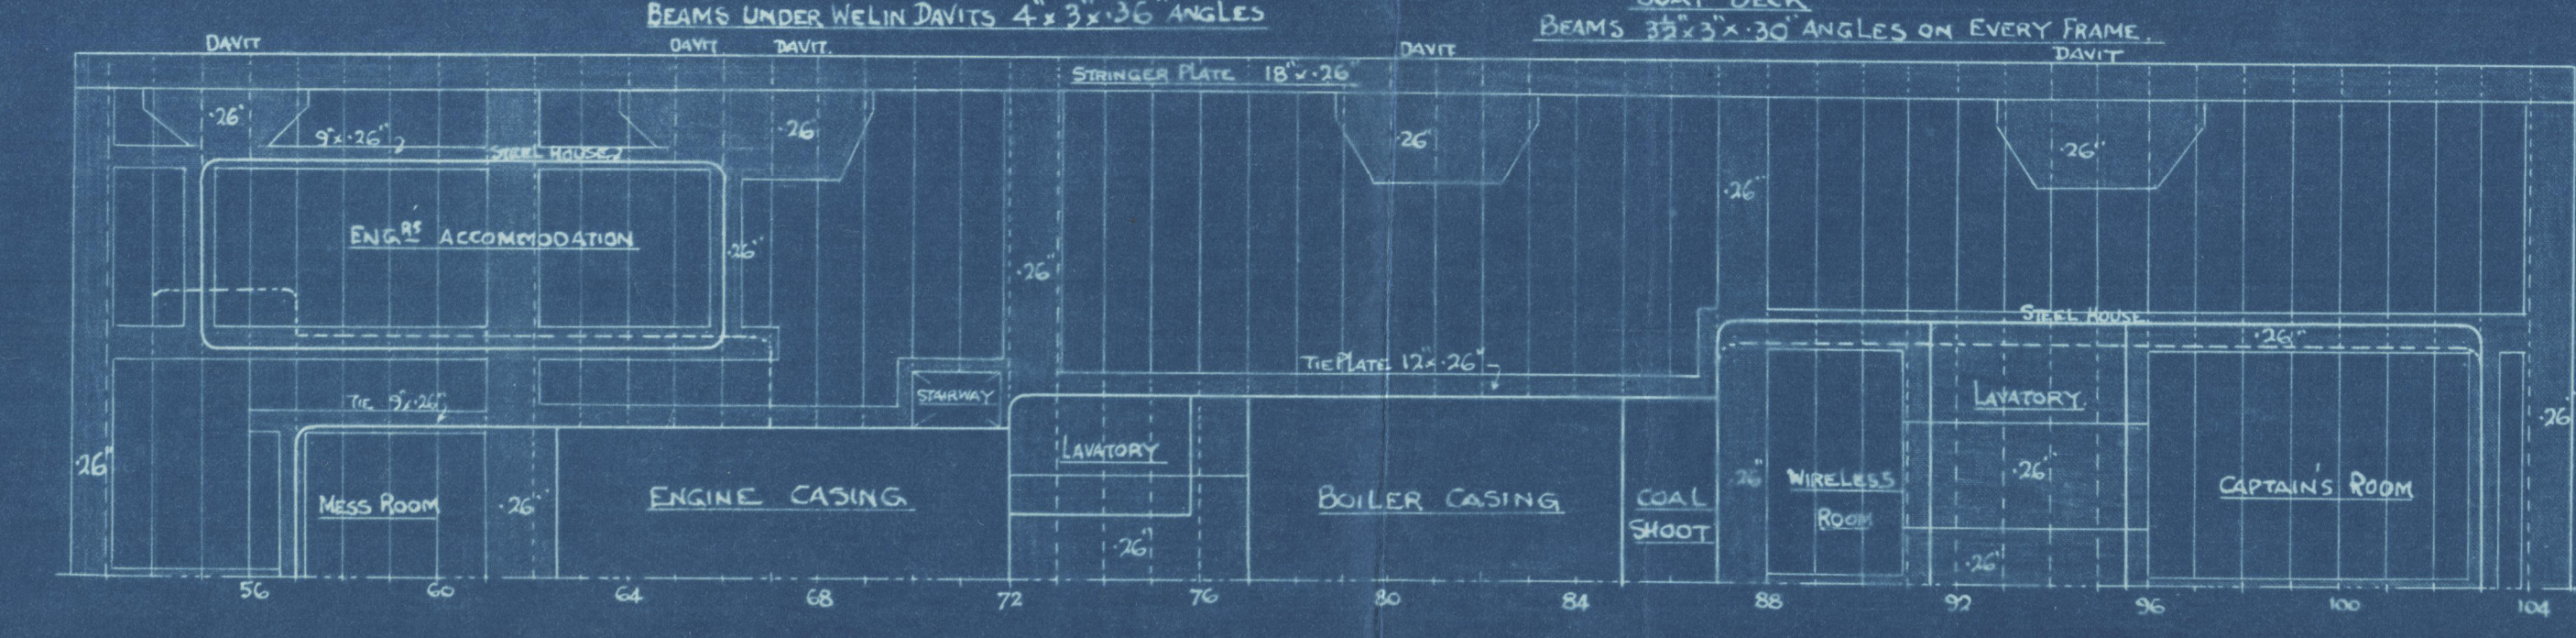


SHIP NOS 618-9.
PROFILE AND DECK PLAN.
STEEL SINGLE SCREW STEAMER.
DIMENSIONS:- 350'-0" B.P. x 48'-0" x 26'-0" MLD.
SCALE 1/8" = ONE FOOT.
CLASS + 100 A.I. LLOYDS. FULL SCANTLINGS.

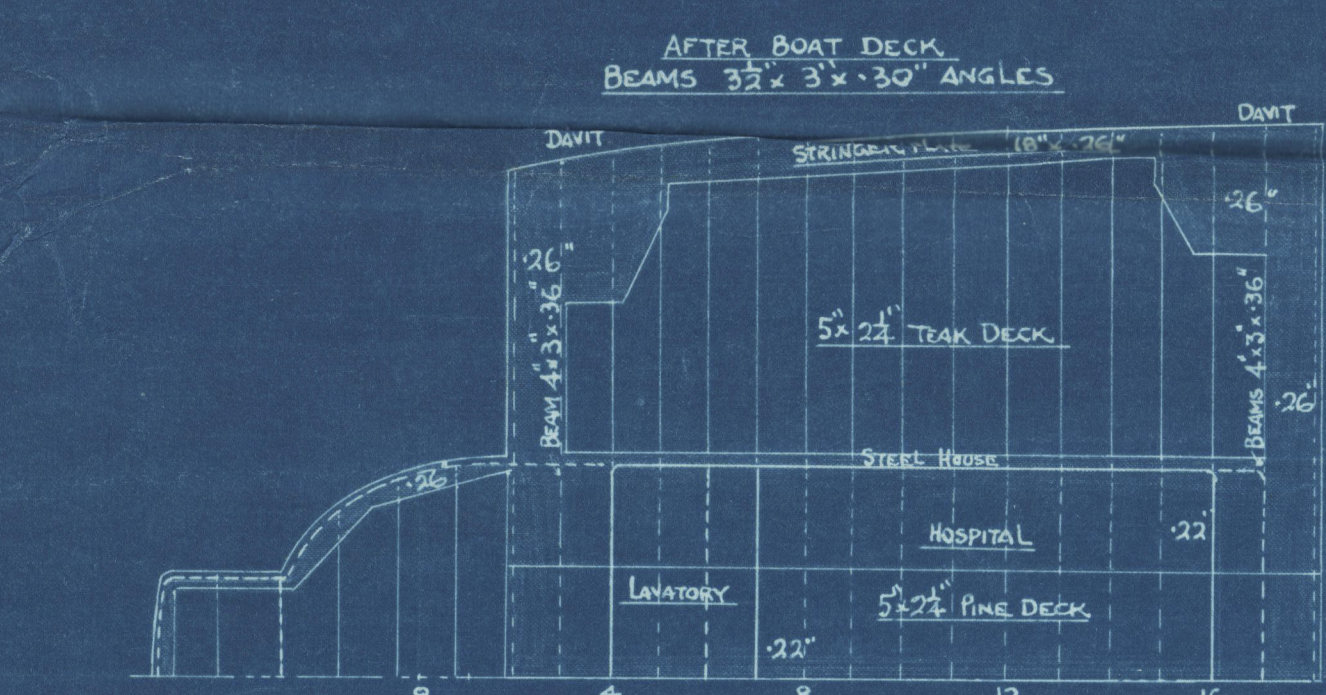

London

Profile & dks

61819

Gen Box 266

* 2/5 Changti + Taipei

X



© 2020

Lloyd's Register
Foundation
003056-003064-0291