


"BRITISH CHANCELLOR"

BULWARKS & OPEN RAILS

SCALE: $\frac{1}{16}'' = 1 \text{ FOOT}$

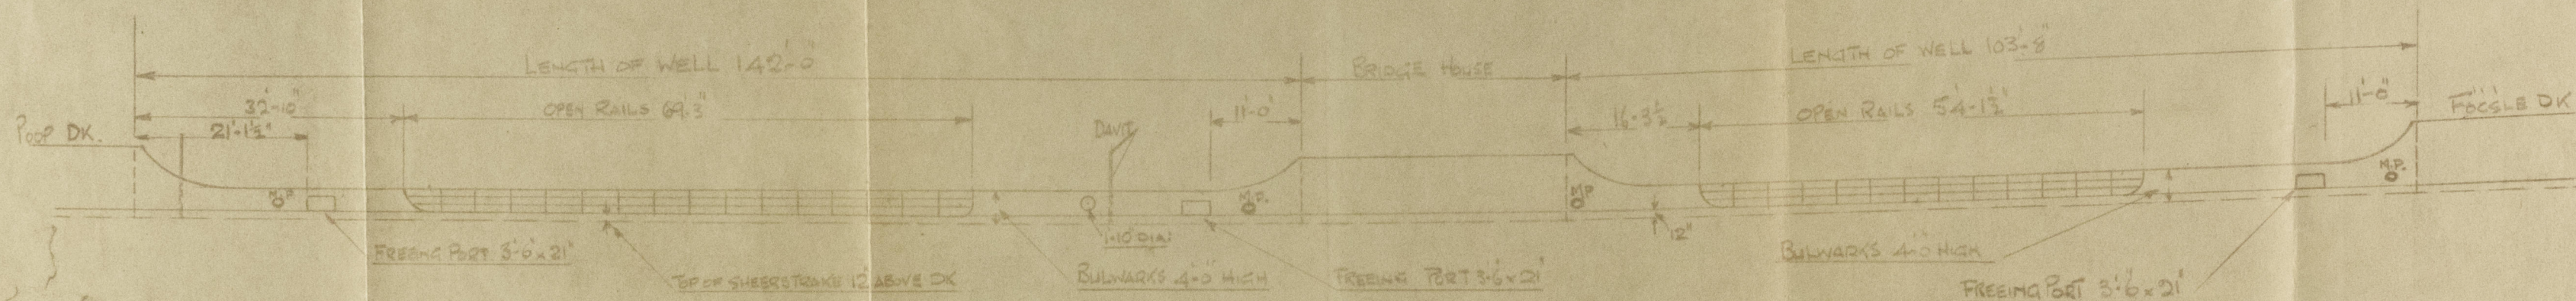

Lloyd's Register of Shipping.

AS. 4.5.32.

Surveyor.



© 2021

Lloyd's Register Foundation

003065-003074-0227

Freiboard

Trades.

British Chancellors

Mulwicks & Open Rails

4. 5. 32

