

• N°615 •
• PROFILE •



MLO, Dims. 383'-0" x 51'-6" x 32'-8" to U. Dk.

SCALE 1/8" = 1 FOOT.

SECTIONS BASED ON 1904 STANDARD

FOR OWNERS' INCREASES OVER SCANTLING
 SHOWN - SEE MIDSHIP SECTION

SUPPORTS UNDER WINDLASS, WINCHES &
 MAST ARRANGED TO SURVEYOR'S SATISFACTION.

 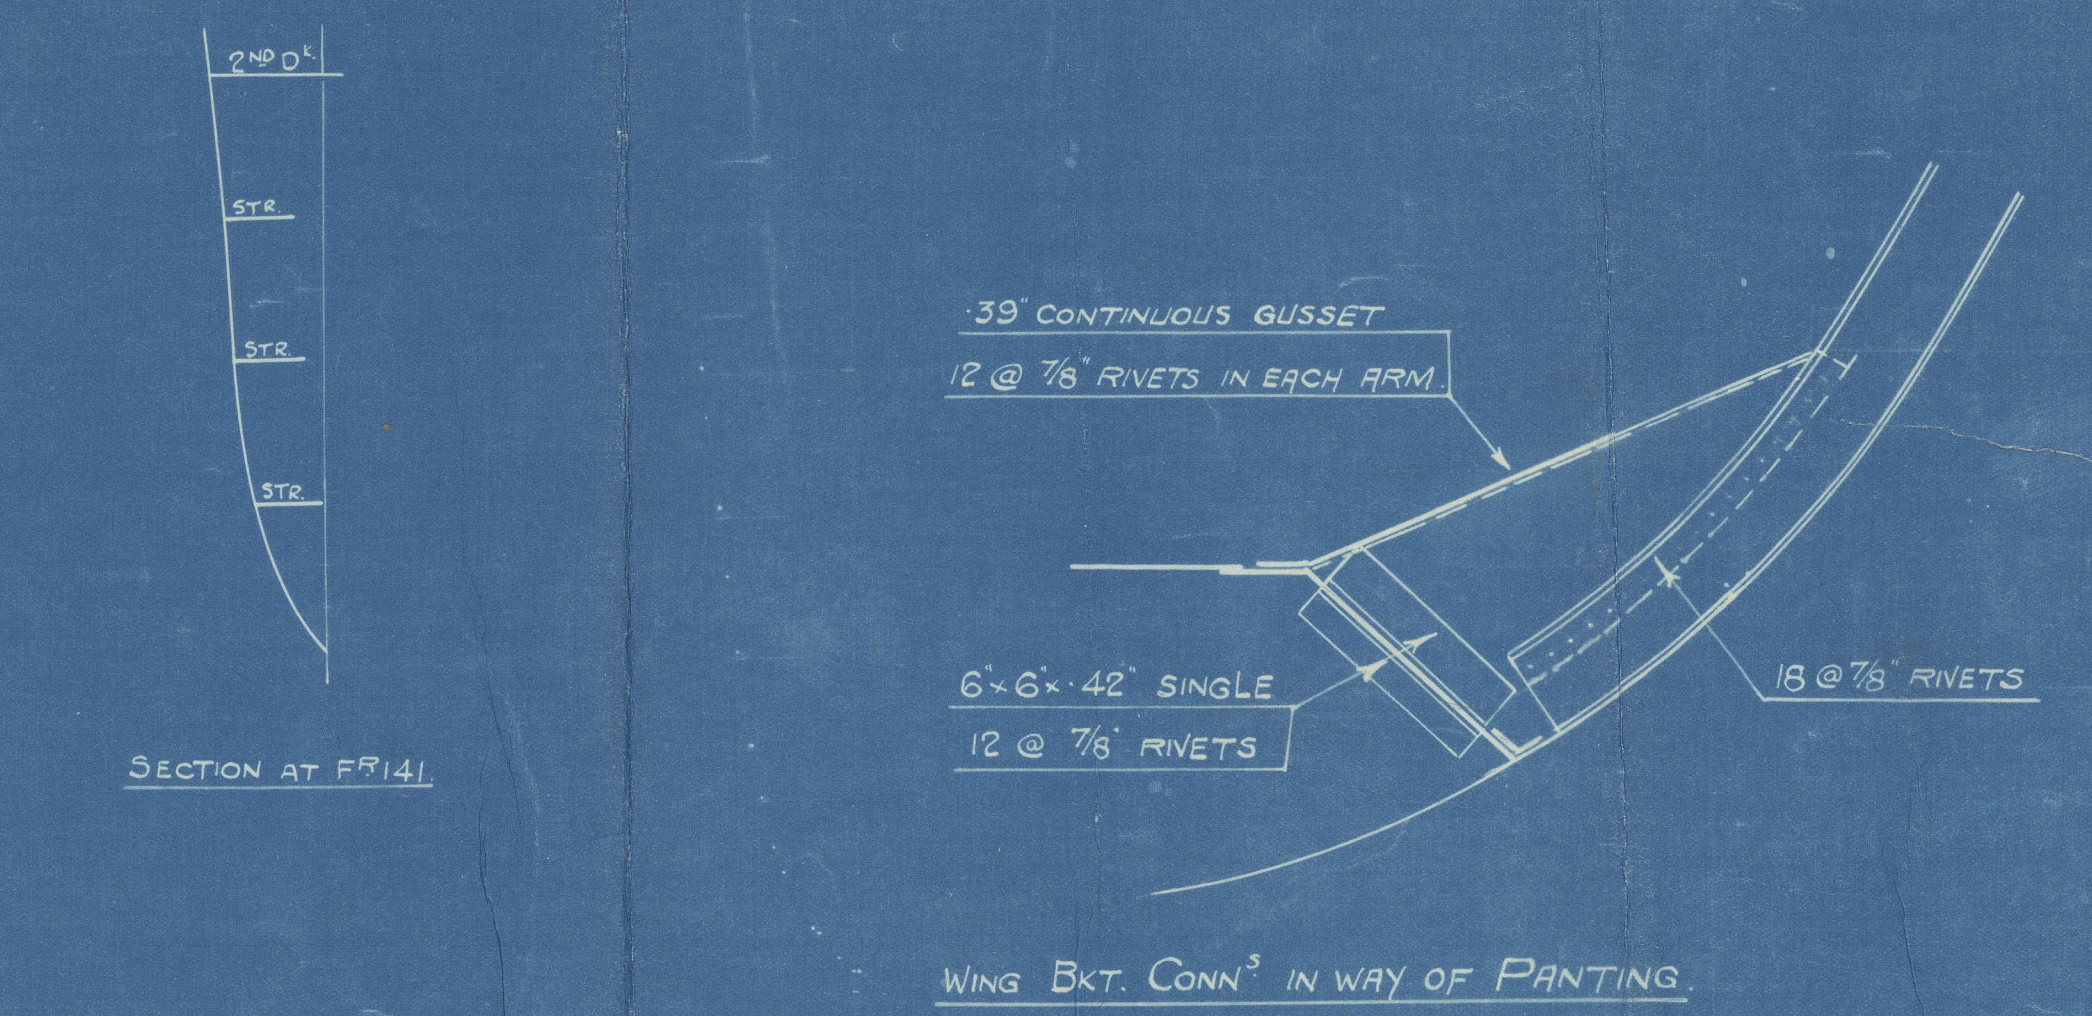

APPROVED
 LLOYD'S REGISTER OF SHIPPING
Headquarters
 DATE 1912-25
 LONDON

Messrs. Barclay, Curle & Co. L^d.

N^o 615.

PROFILE.

ORDINARY Steel.

City of Hereford
GLASGOW REPORT No. 46630

003075-003082-0237

© 2020



Foundation

M/M

3081



© 2020

Lloyd's Register
Foundation