
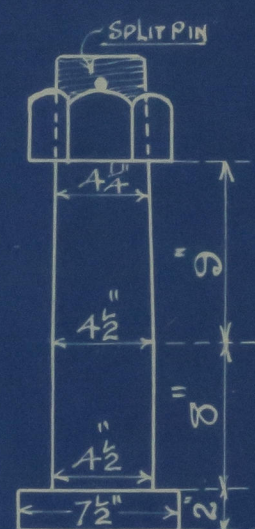



Nº 246^{s/s}

SCALE $\frac{1}{2}$ = ONE FOOT.


NOTES: SCANTLINGS OF RUDDER ONE GRADE IN EXCESS OF LLOYDS REQUIREMENTS.

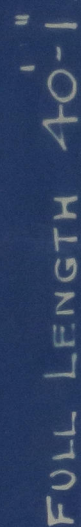

TOP PINTLE 1.OFF. N^o 5.

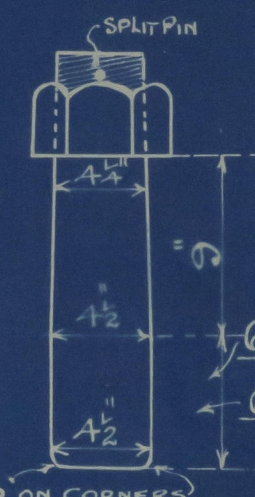

6¹/₄ ORDINARY PINTLES. 2. OFF. NOS 2 & 3.
6³/₄ BEARING GUDGEON. 1 " NO 4.

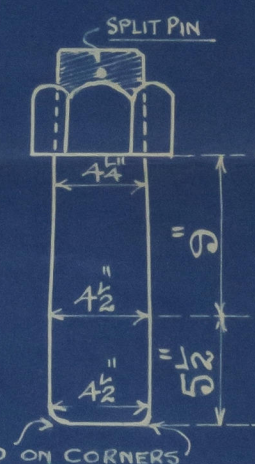

BOTTOM PINTLE 1.OFF. NO.1.

PLAN AT A.B.
SCALE 1" ONE FOOT.


JOHN PRIESTMAN & Co.,
SHIPBUILDERS,
SUNDERLAND

Lloyd's Register

AMENDED RUDDER PLAN


PRIESTMANS

Nº 246.

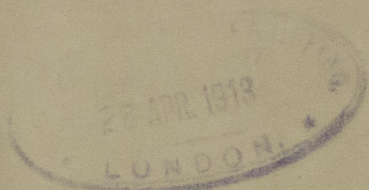

S. S. Cone Tardinas XII

Sld Rpt No 25997

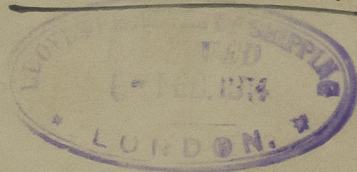

© 2020

Lloyd's Register
Foundation

003083-003091-0195