

**MIDSHIP SECTION N<sup>o</sup> 246.  $\frac{S}{S}$ .**

SCALE  $\overline{2\overline{1\overline{1}}}$  = ONE FOOT

DIMENSIONS.

LENGTH. B. P. ----- 380.0  
BREADTH. EXT. ----- 51.6  
DEPTH. MLD. ----- 25.6


TO CLASS 100 A.I. AT LLOYDS.

POOP SCANTLINGS


1 BEAMS  $6\frac{1}{2} \times 3 \times 10$  B.A. ON EVERY FRAME, 1 ROW PILLARS  $2\frac{1}{2}$  DIAM.  
1 STRINGER  $33 \times 34$  TX, STRINGER ANGLE  $3\frac{1}{2} \times 3\frac{1}{2} \times 3A$ .  
1 STEEL DECK 30TK, SIDE PLATING 36 TX.

FORECASTLE SCANTLINGS

BEAMS  $\frac{9 \times 3\frac{1}{2} \times 50 \text{ BA.}}{3\frac{1}{2} \times 3 \times 34 \text{ BA.}}$  ON ALT. FRAMES, 2 ROWS PILLARS  $2\frac{1}{2} \times \text{DIAM.}$   
 STRINGER  $3\frac{1}{2} \times 3\frac{1}{2}$ , STRINGER ANGLE  $3\frac{1}{2} \times 3\frac{1}{2} \times 3\frac{1}{2}$ .  
 WOOD DECK  $5 \times 3 \text{ P.P.}$  SIDE PLATING  $\cdot 40 \text{ TX.}$

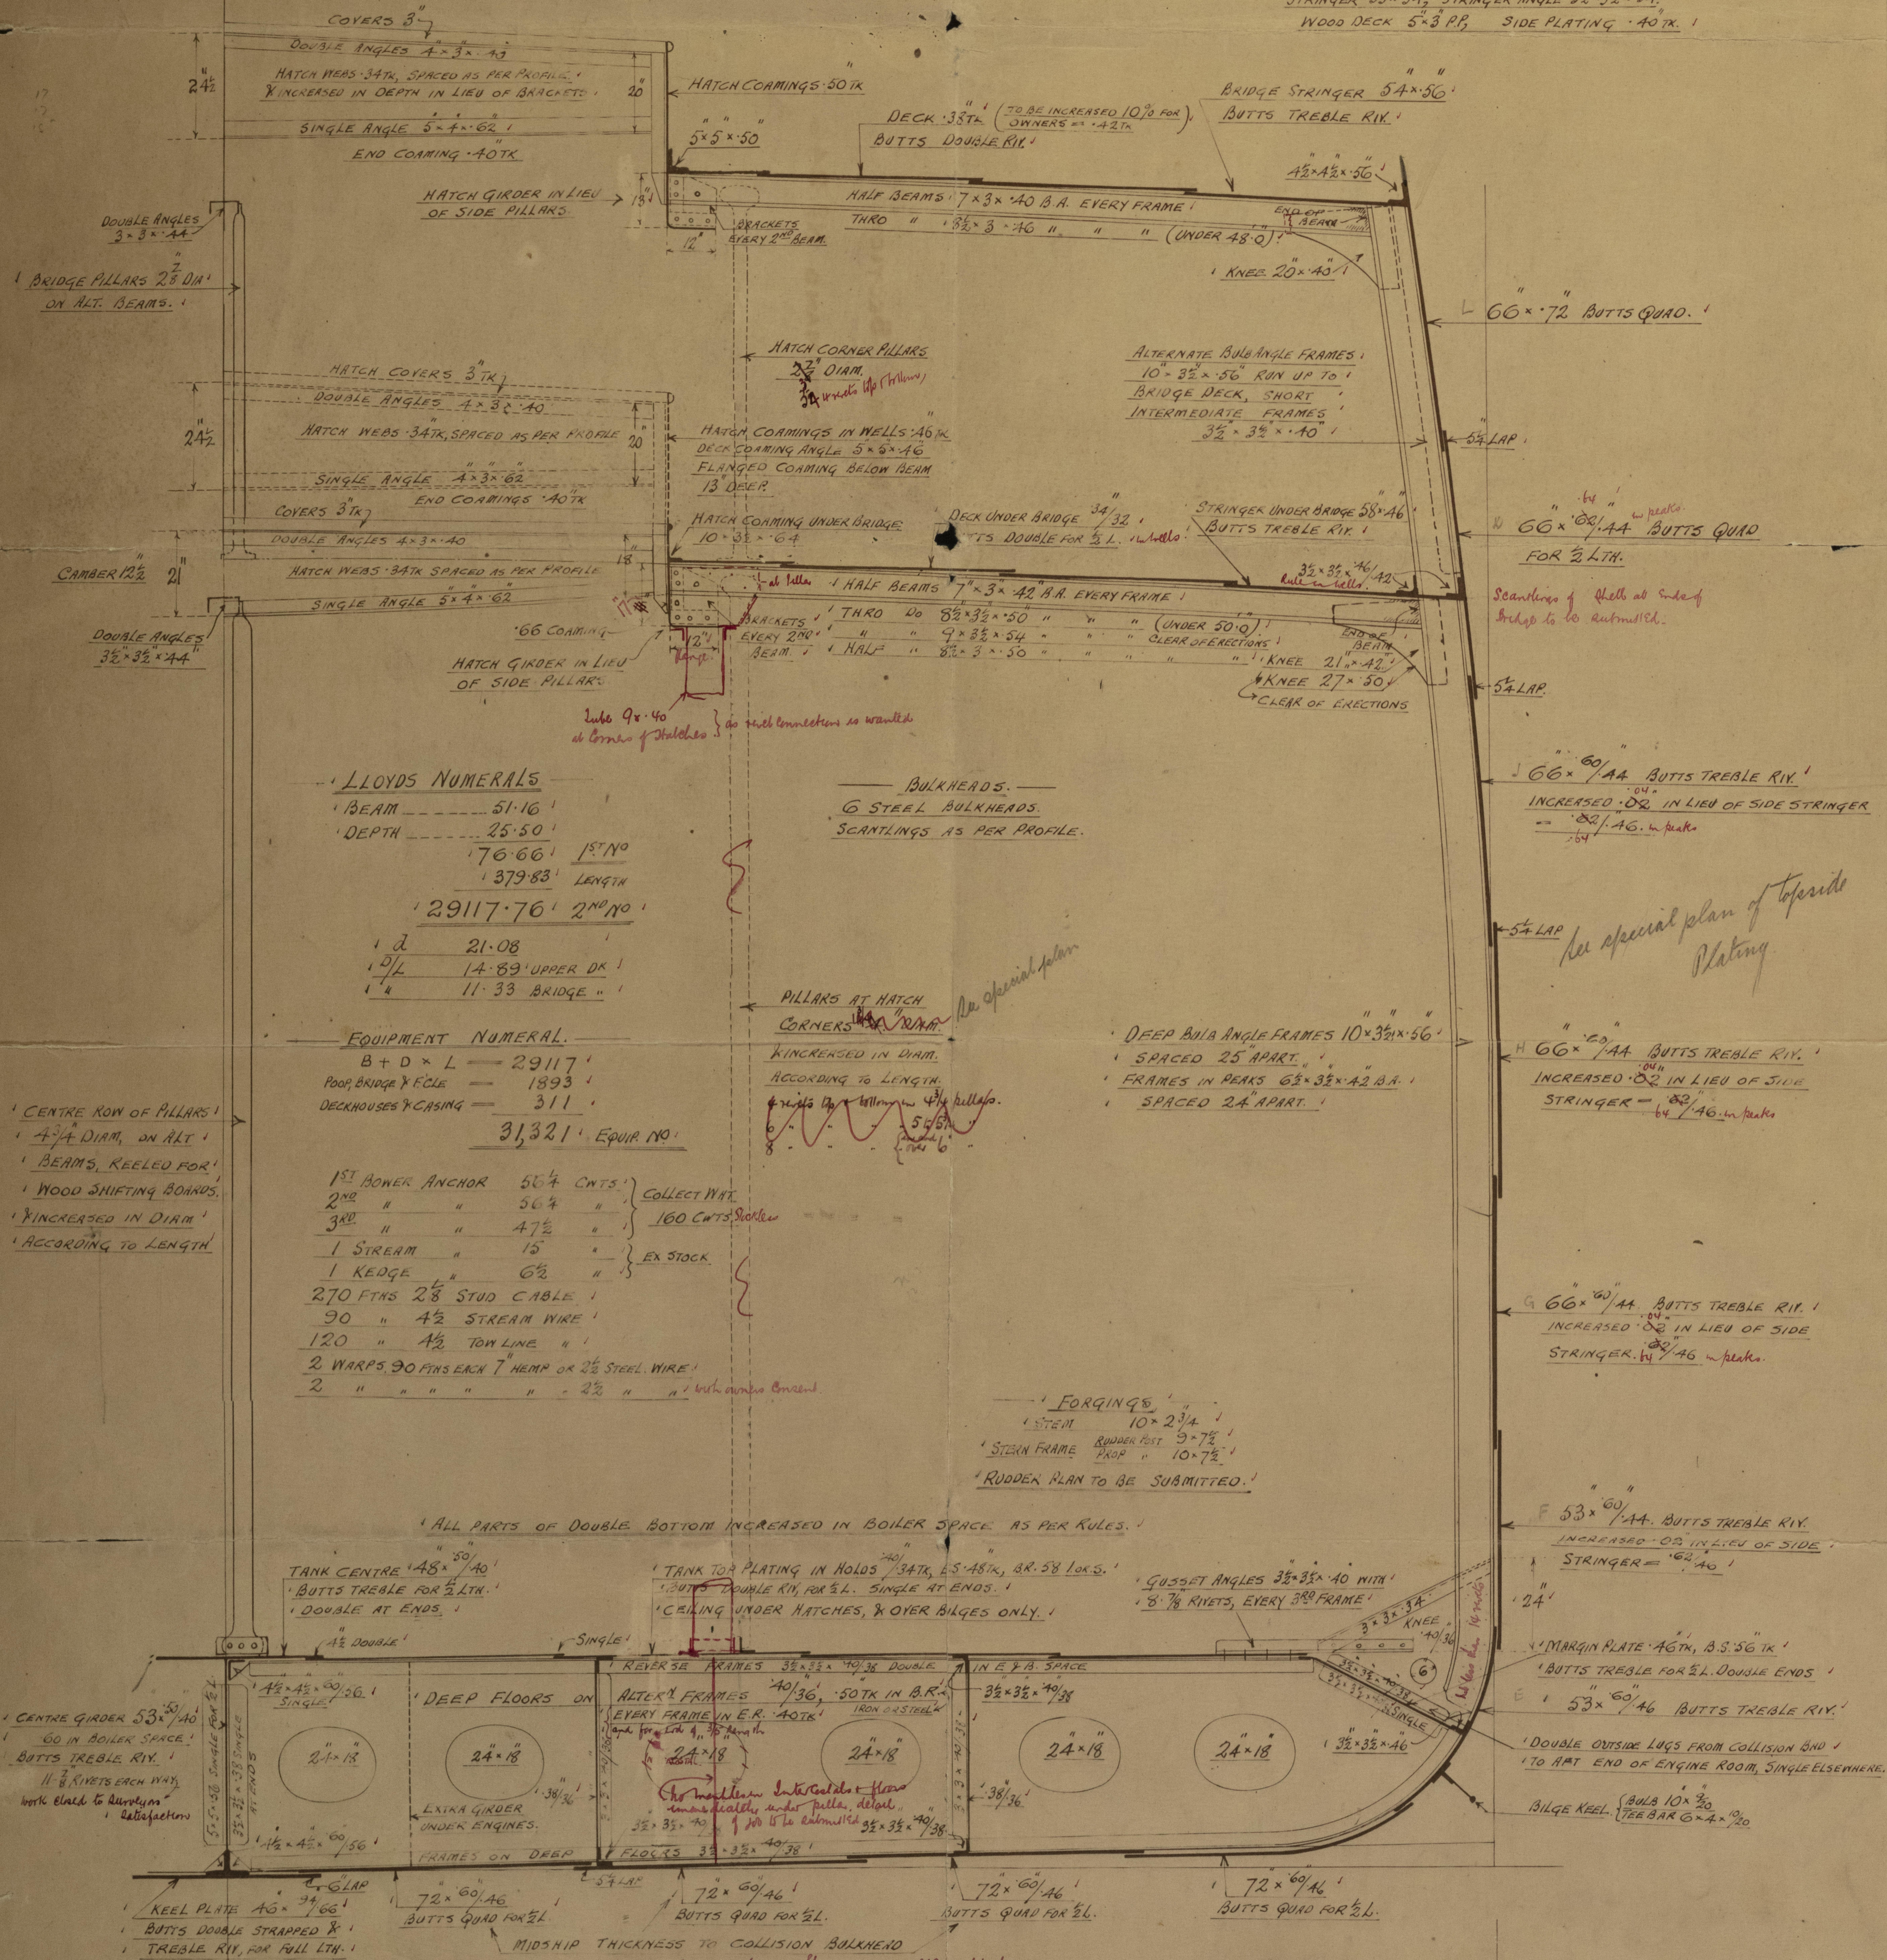


SECTION AT INTERMEDIATE FLOORS

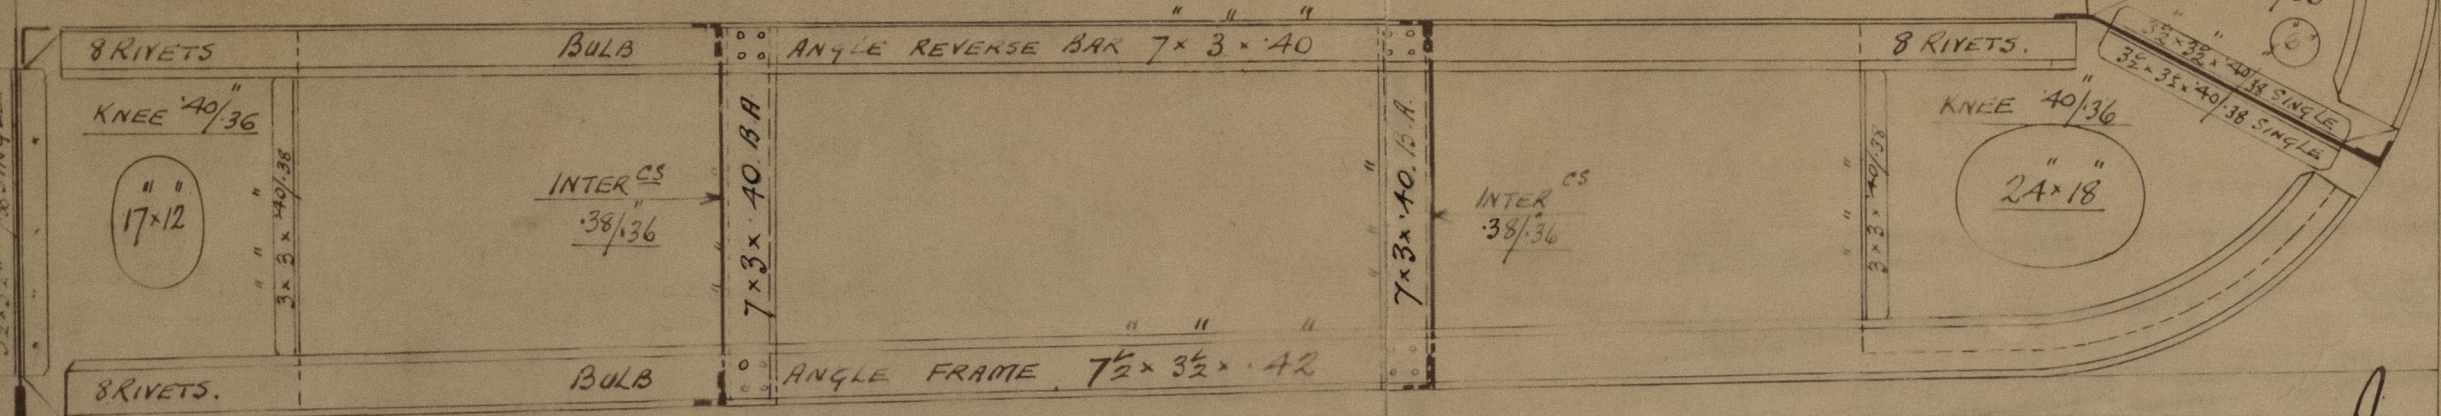

JOHN PRIESTMAN & CO  
SHIPBUILDERS  
SUNDERLAND.

$\frac{28.3}{13}$



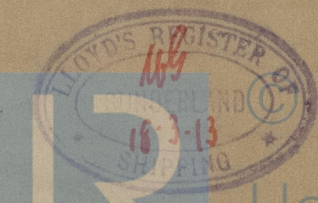


Lloyd's Register  
Foundation



MIDSHIP SECTION

PRIESTMANS No 246

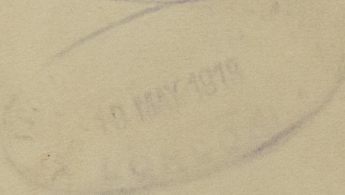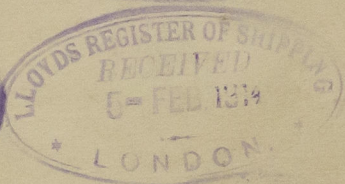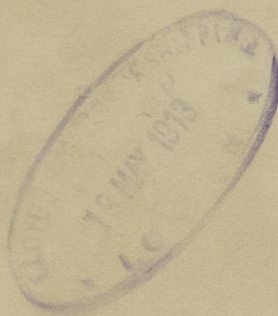

S.S. Constantinos XII

Sld Rpt No 25997

N.N.

"Alex"

© 2020

N.N. "NOEMI"

Lloyd's Register  
Foundation

003083-003091-0197