

STANDARD COASTER C3 CLASS.

MIDSHIP SECTION.


SCALE $\frac{1}{2} = 1$ FOOT.

FERGUSON BROS.
(PORT GLASGOW) LTD.

SHIPBUILDERS & ENGINEERS.
PORT GLASGOW.

DIMENSIONS.	
LENGTH BETWEEN PERPENDICULARS	200'-0"
BREADTH MOULDED	30'-0"
DEPTH MOULDED TO UPPER DECK	15'-0"
" " " RAISED QUARTER DECK	19'-0"

EQUIPMENT		Nº 9817
2 TAYLOR'S PATENT STOCK LESS BOWER ANCHORS		214 CWTs EACH
1 " " " " " " " "		18 " "
1 STREAM ANCHOR EX STOCK		5 3/4 " "
1 KEDGE		2 3/4 " "
210 FATHOMS 1 1/8 DIA" STUD LINK CHAIN CABLE		
60 " 3/4" STEEL WIRE ROPE		
90 " 3" " " " "		
90 " 6" MANILLA HAWSER		
90 " 5" " " " "		

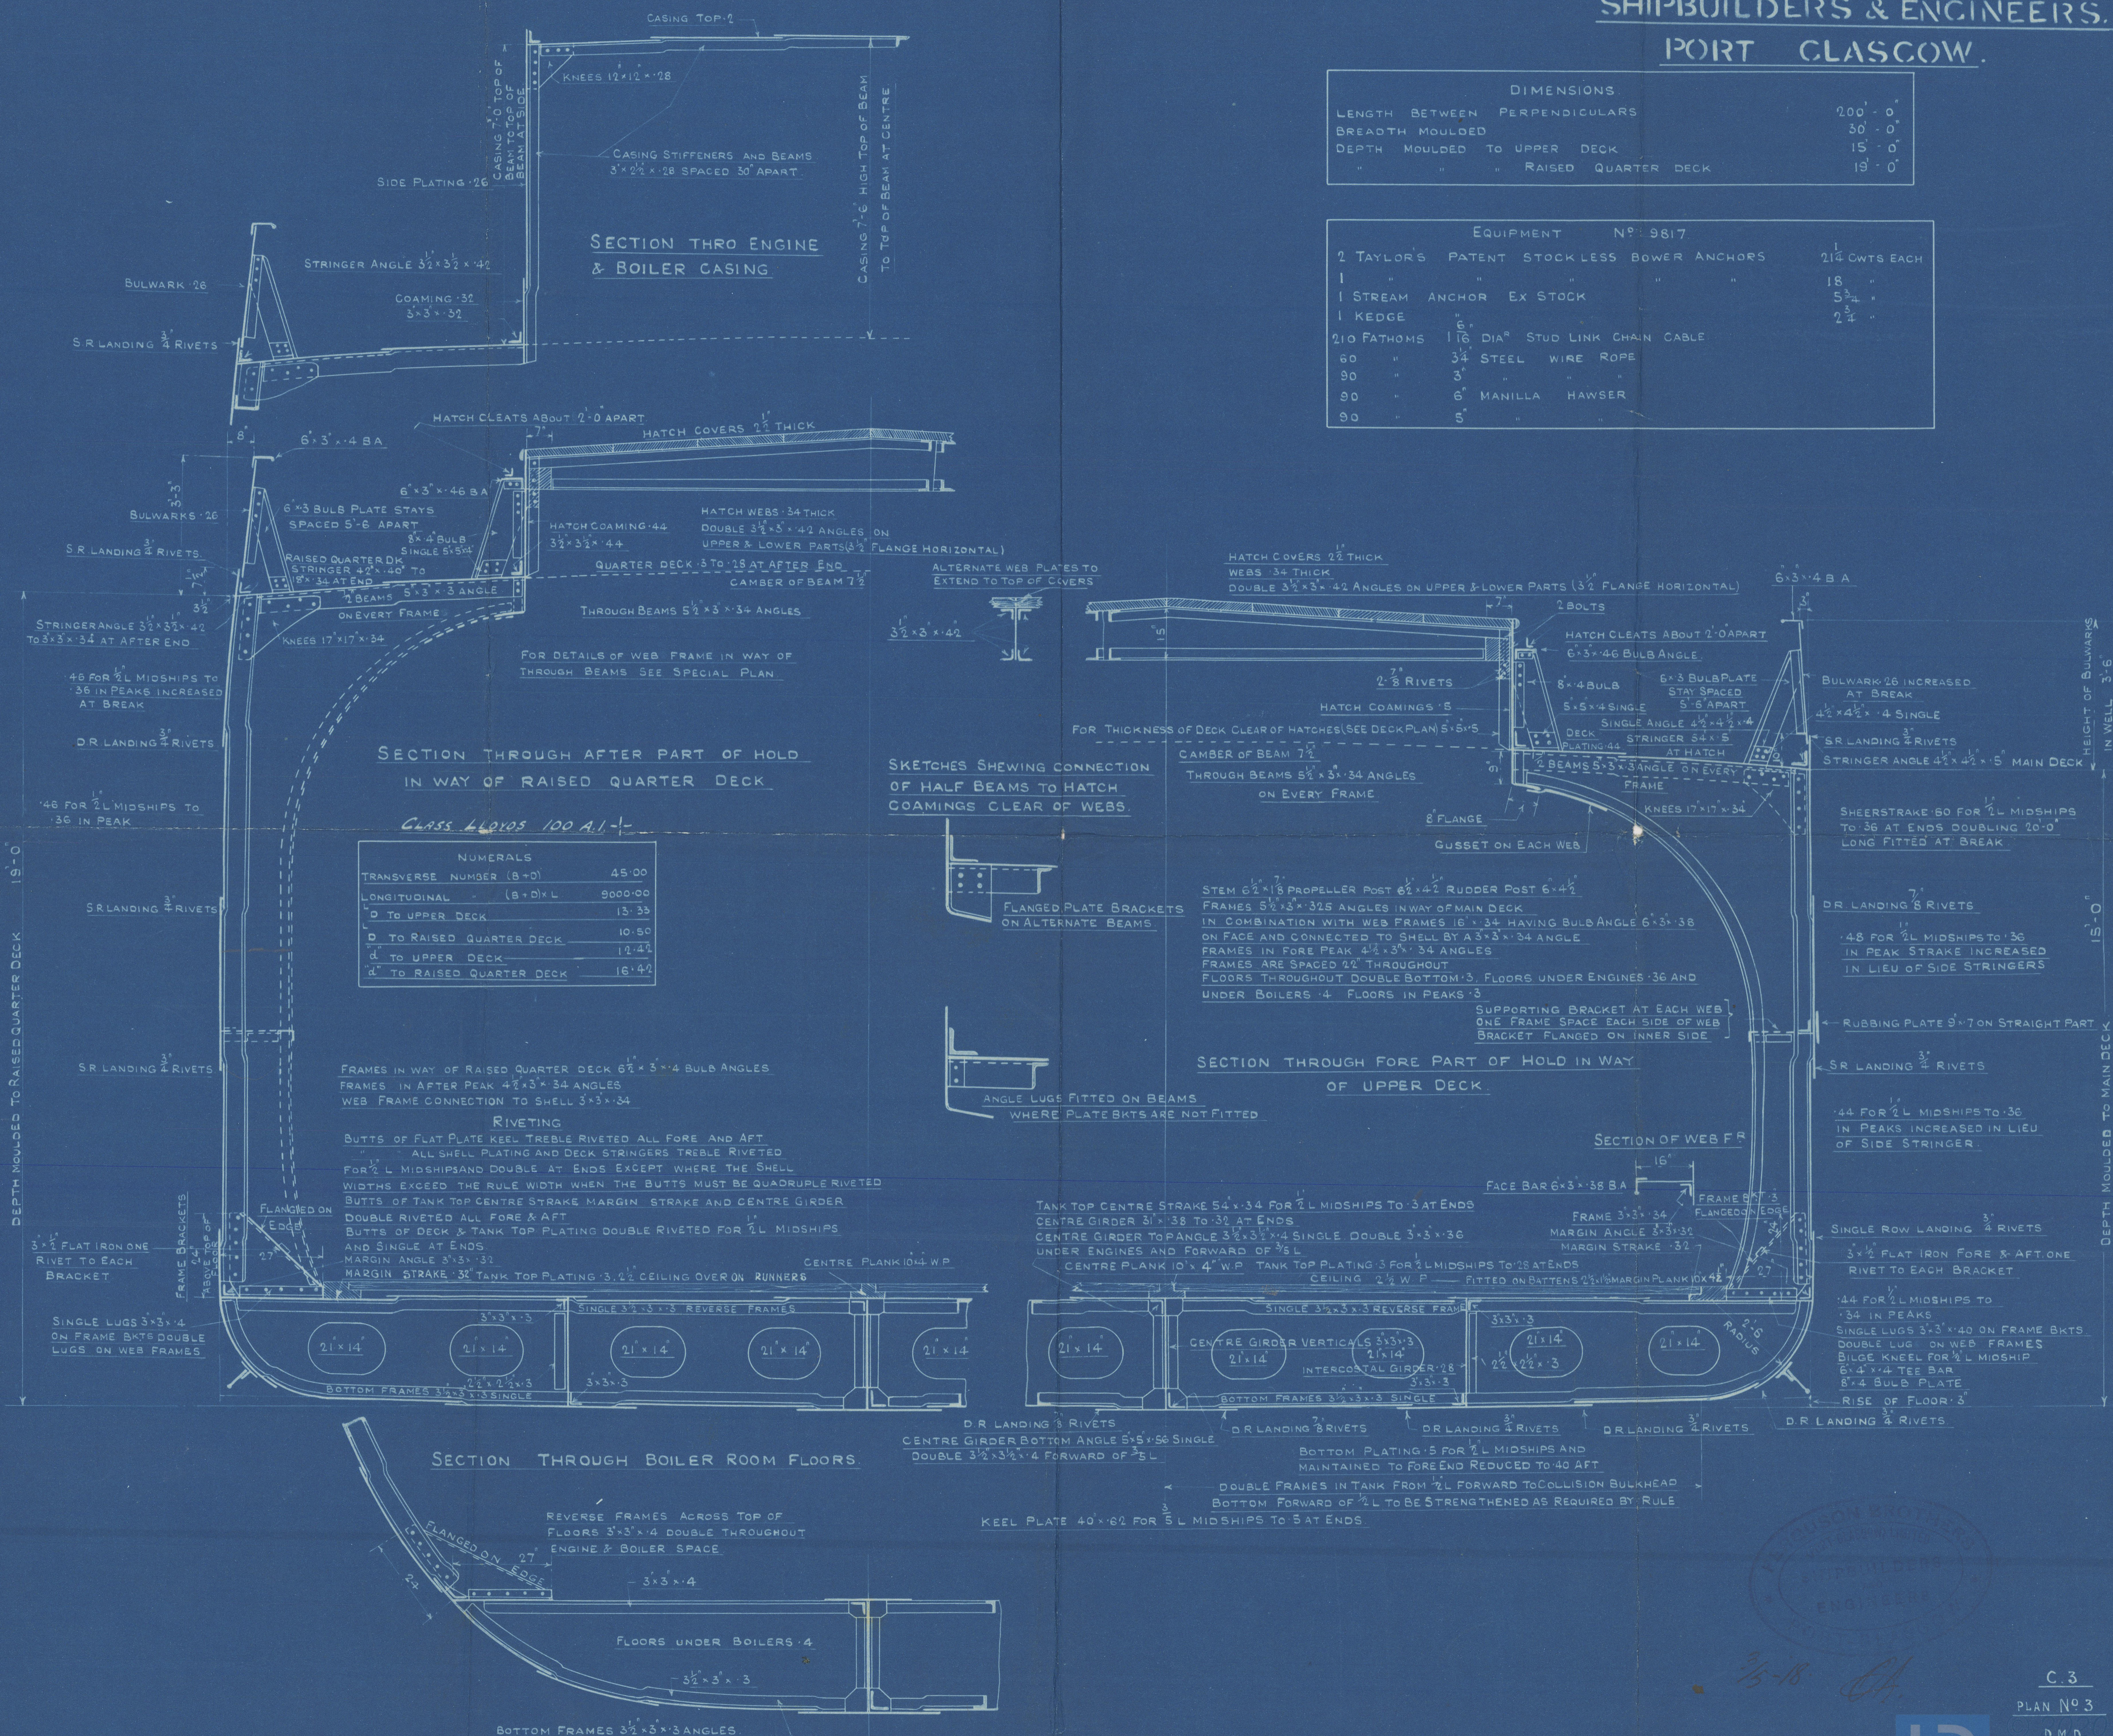

15-18

C.3
PLAN Nº 3
D.M.D.
20th APRIL 1918




003106-003115-0038

N^o 3

Middleship
Section

303

Androsson Company's
Original plan

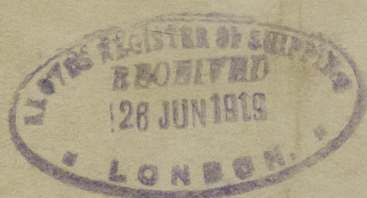

© 2020

Lloyd's Register
Foundation

003106-003115-0038