

4/7/18
(73m) 4-11-19.
Nos 71-2.





SINGLE SCREW COASTERS.

126'-0" O.B.P. * 22'-0" M.D. * 10'-0" M.L.D.

PROFILE & DECKS.

To class LLOYD'S 100 A1 FOR LOADING AGROUND.

SCALE 1/4" = 1 FOOT.

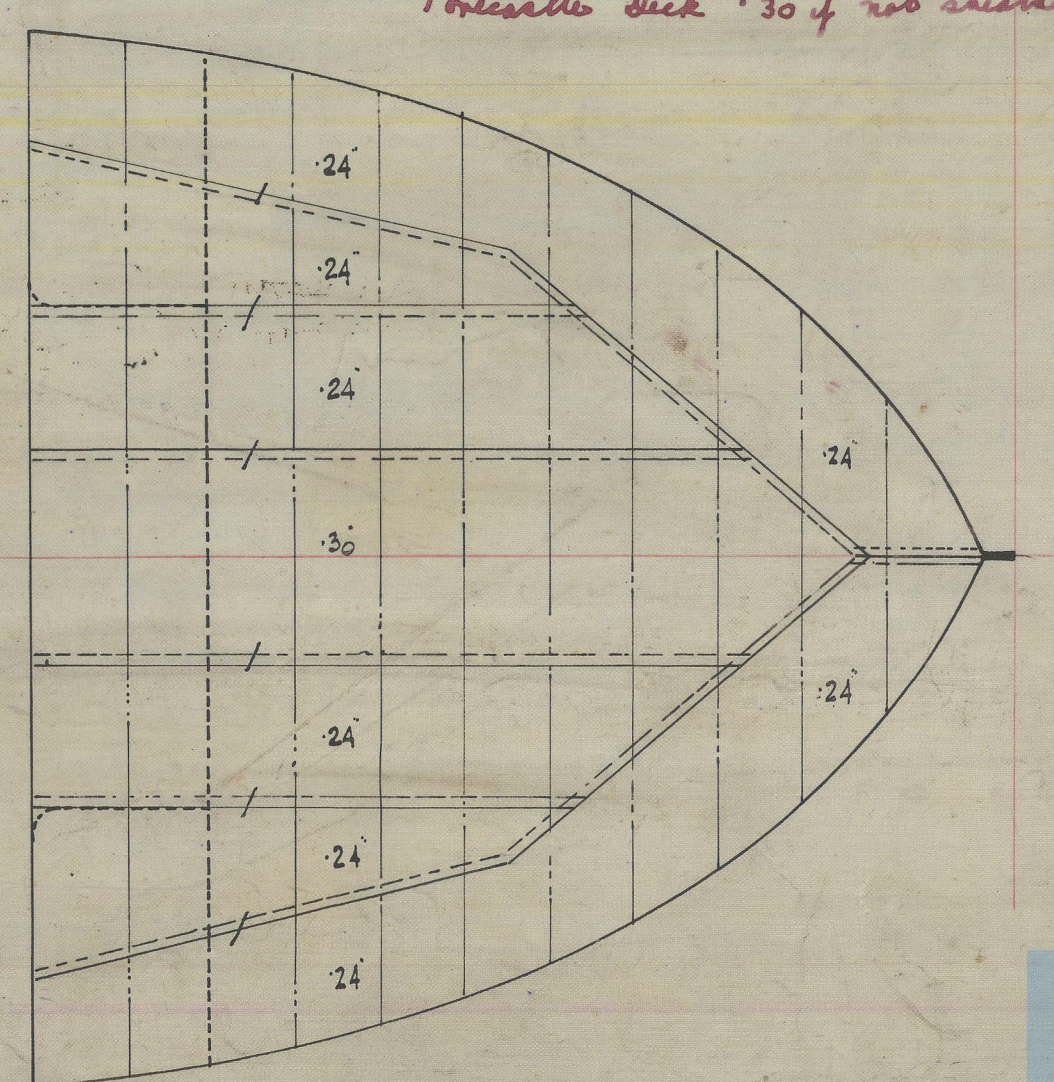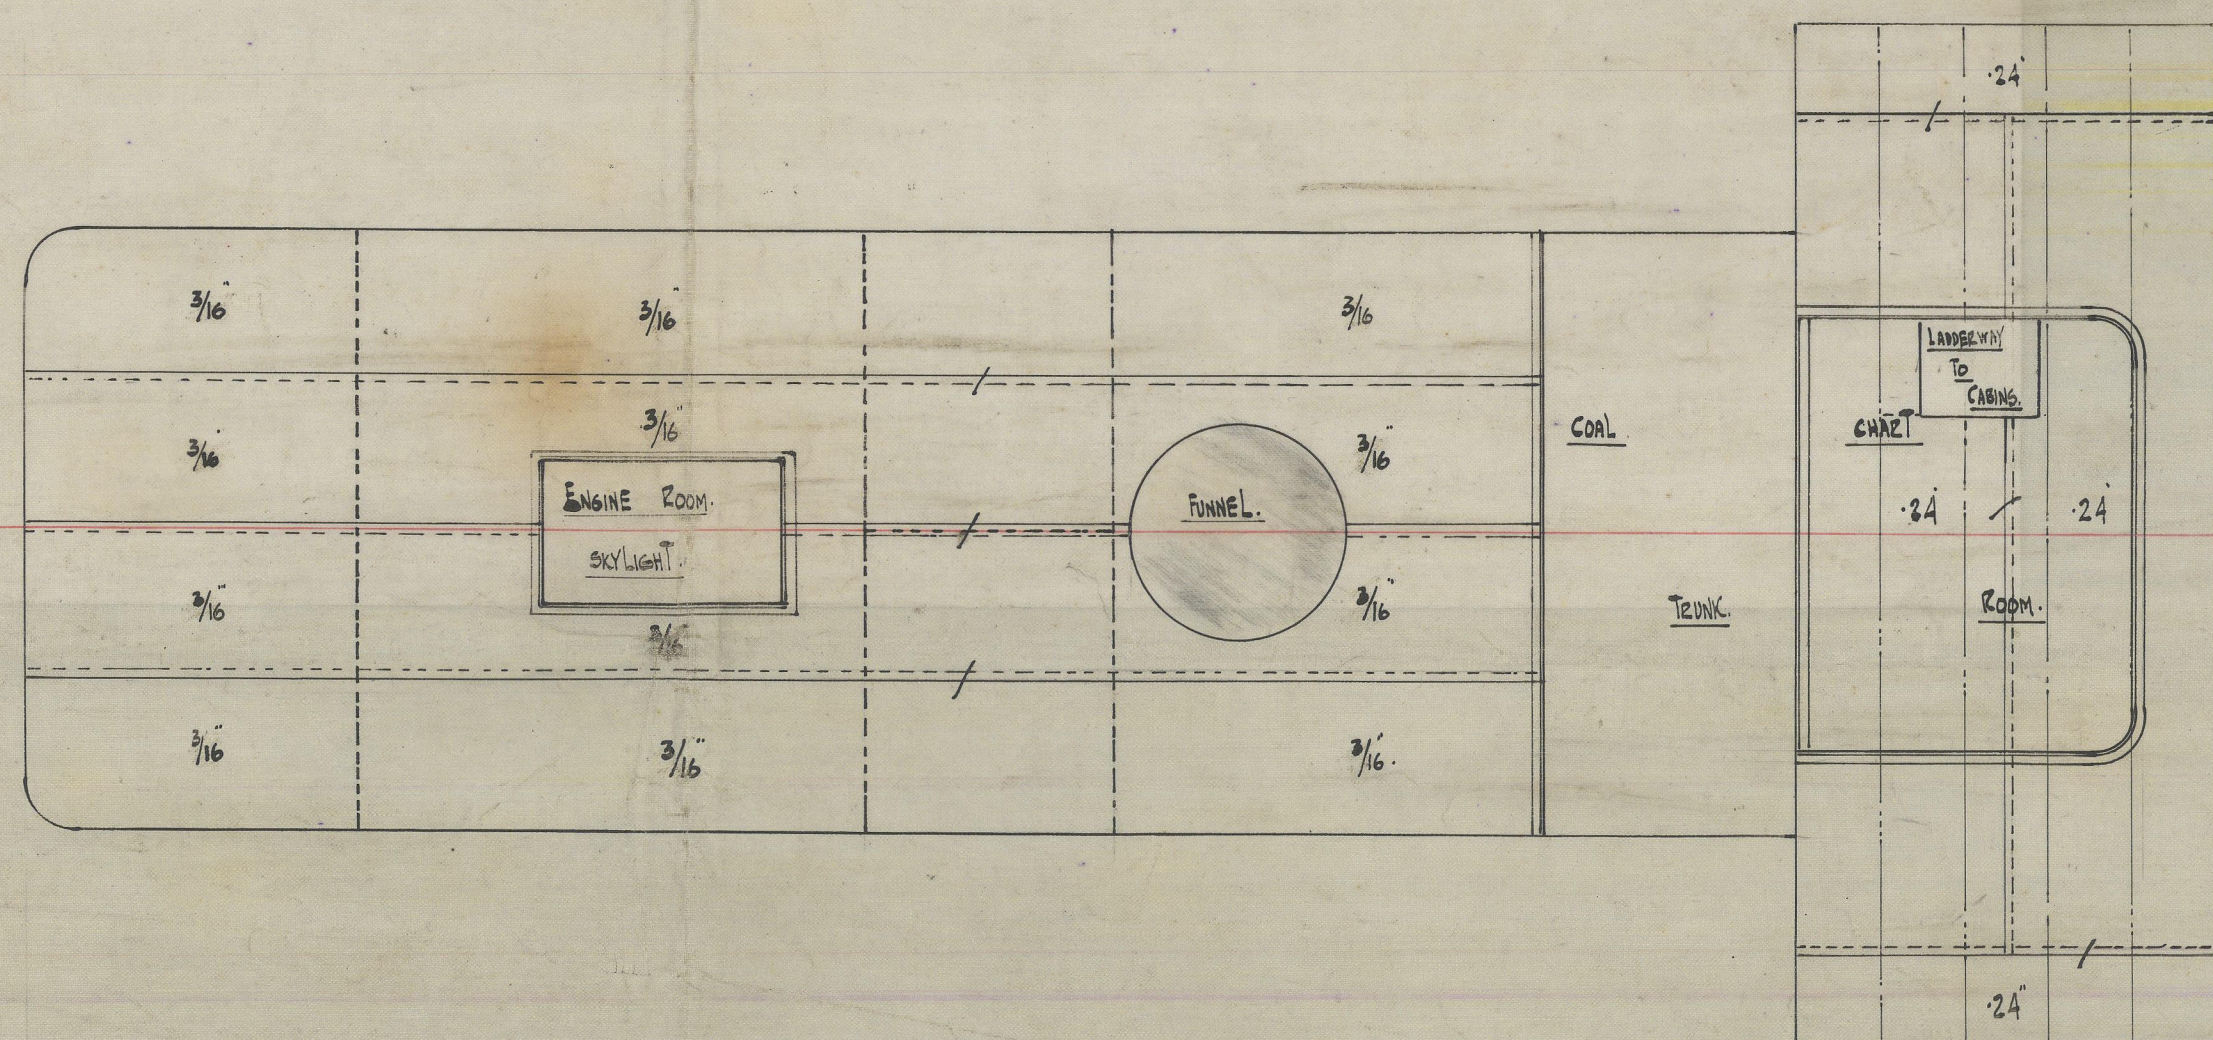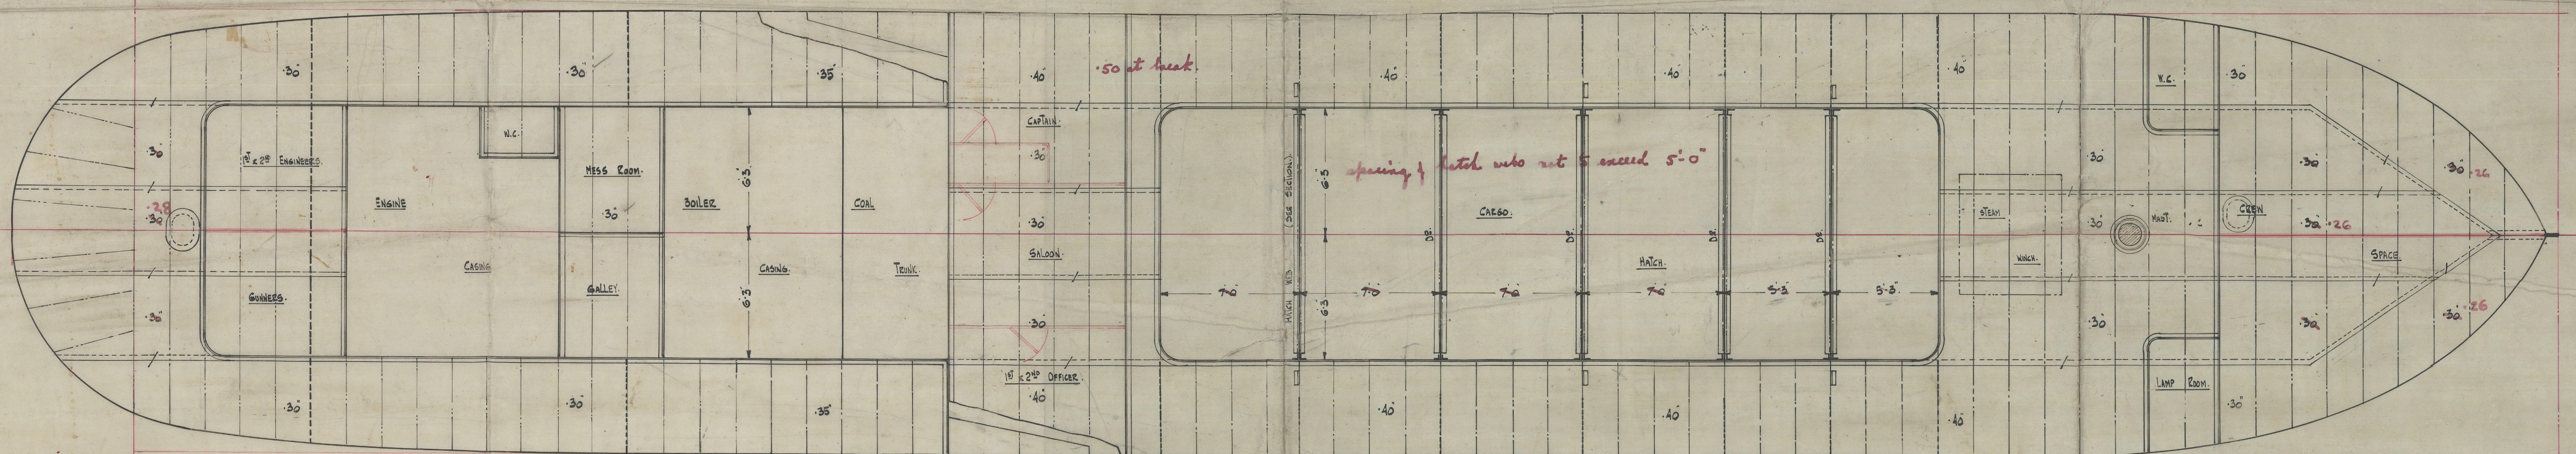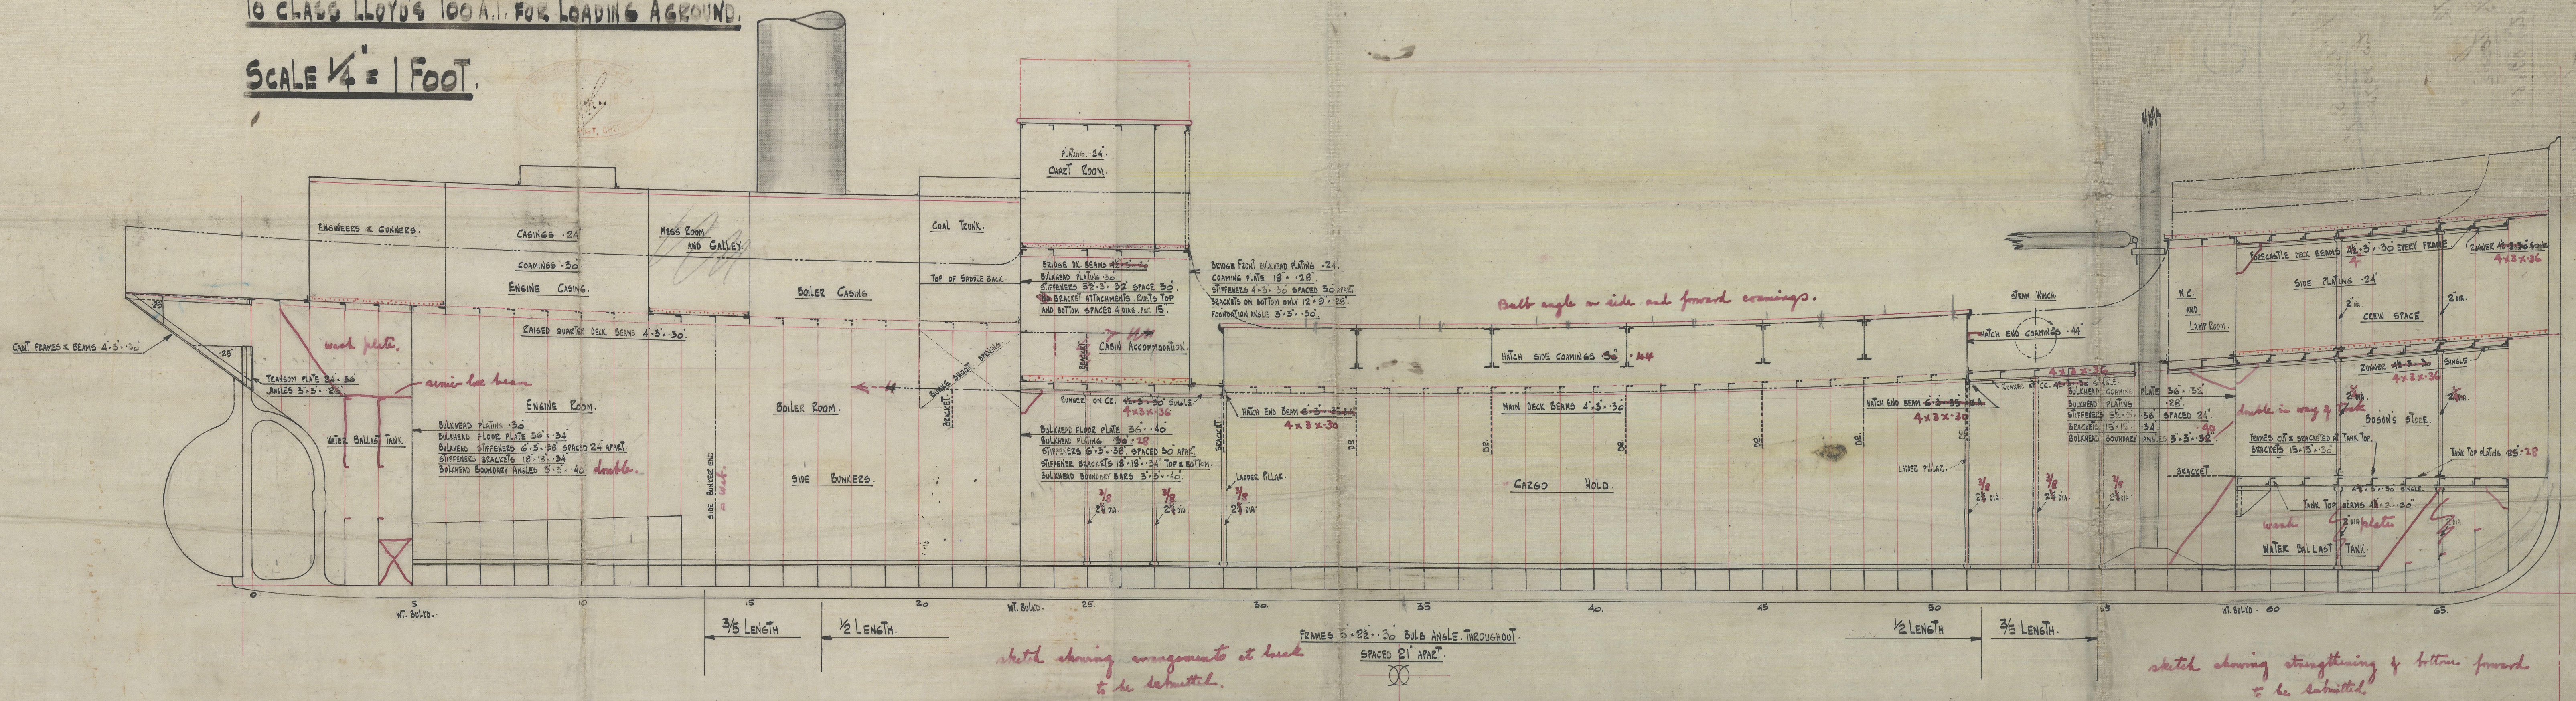

P-D

No. 71.

1/2 "Ben. Seyp.
Liv. 80758.

No 72.

1/2 "Lorrie"
Liv 83483

Ben Ain
Et

S.S. "Doris Thomas" ★

LIVERPOOL

Report No. 86766.

003106-003115-0121



© 2020

Lloyd's Register
Foundation