




S.S. SUNDAL

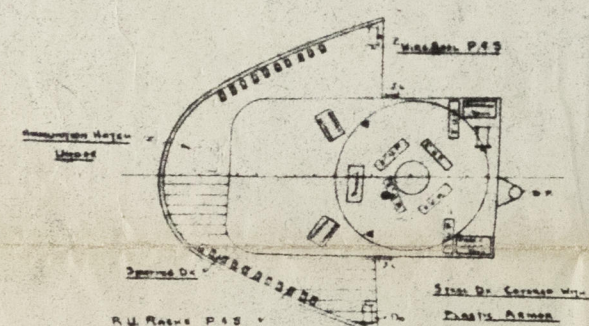


WHEELHOUSE TOP.

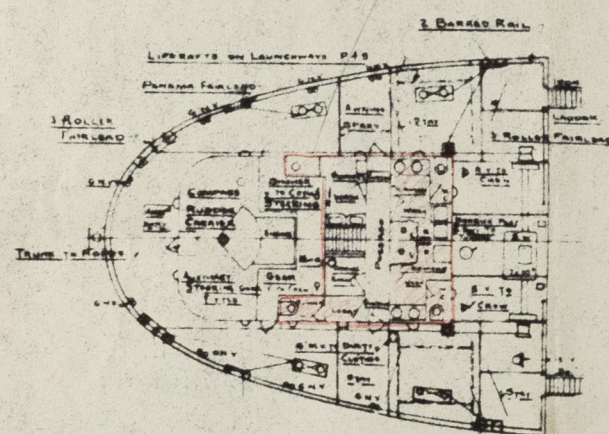


POOP DECK.

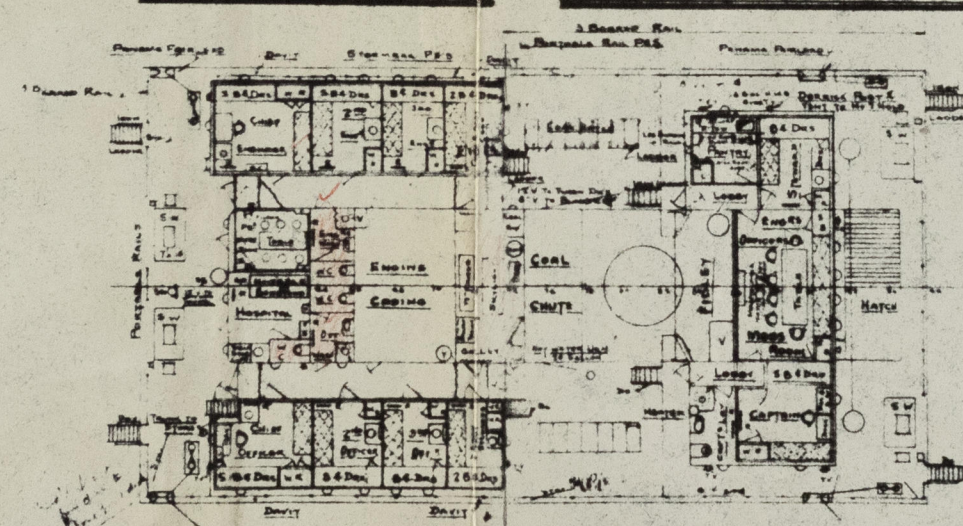

BRIDGE DECK.

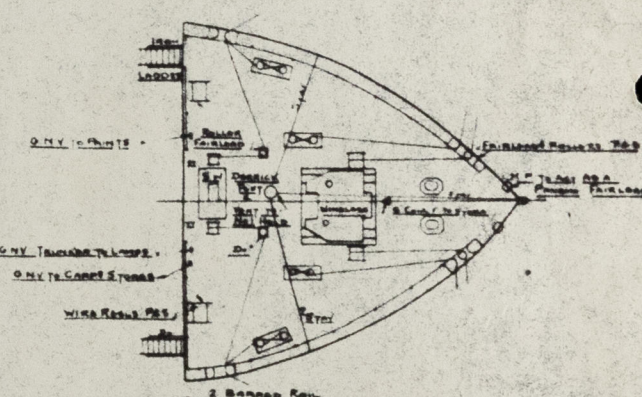

FORECASTLE DECK.

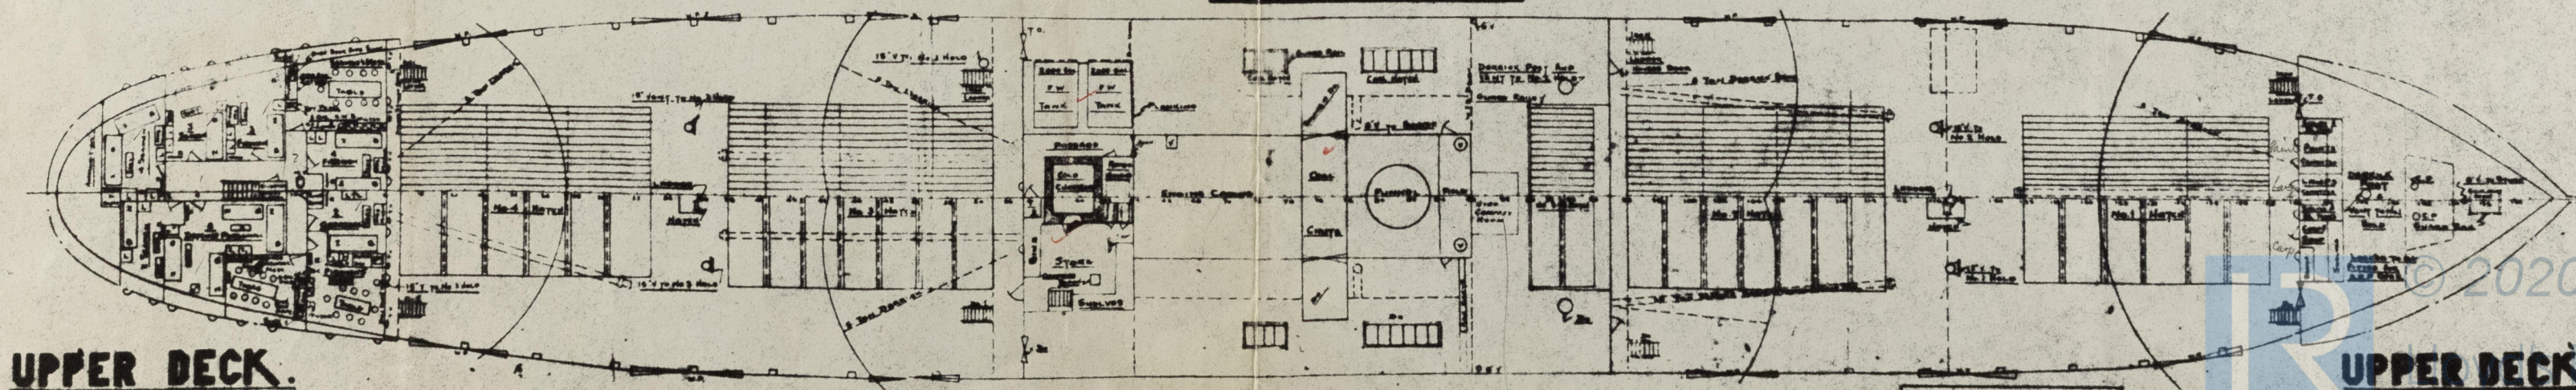

UPPER DECK.