

— MIDSHIP SECTION —

— BULK FREIGHTER —

— FOR THE —

— KEYSTONE TRANSPORTATION CO. LTD. OF MONTREAL —


— HULL # 37 —

— DIMENSIONS —

— LENGTH BP. 244'-0" BREADTH M^o 42'-6" DEPTH M^o 20'-0" —

— SCALE $\frac{1}{2}'' = 1 \text{ FOOT}$ —

24 JUN 1912
COLLINGWOOD
ONTARIO

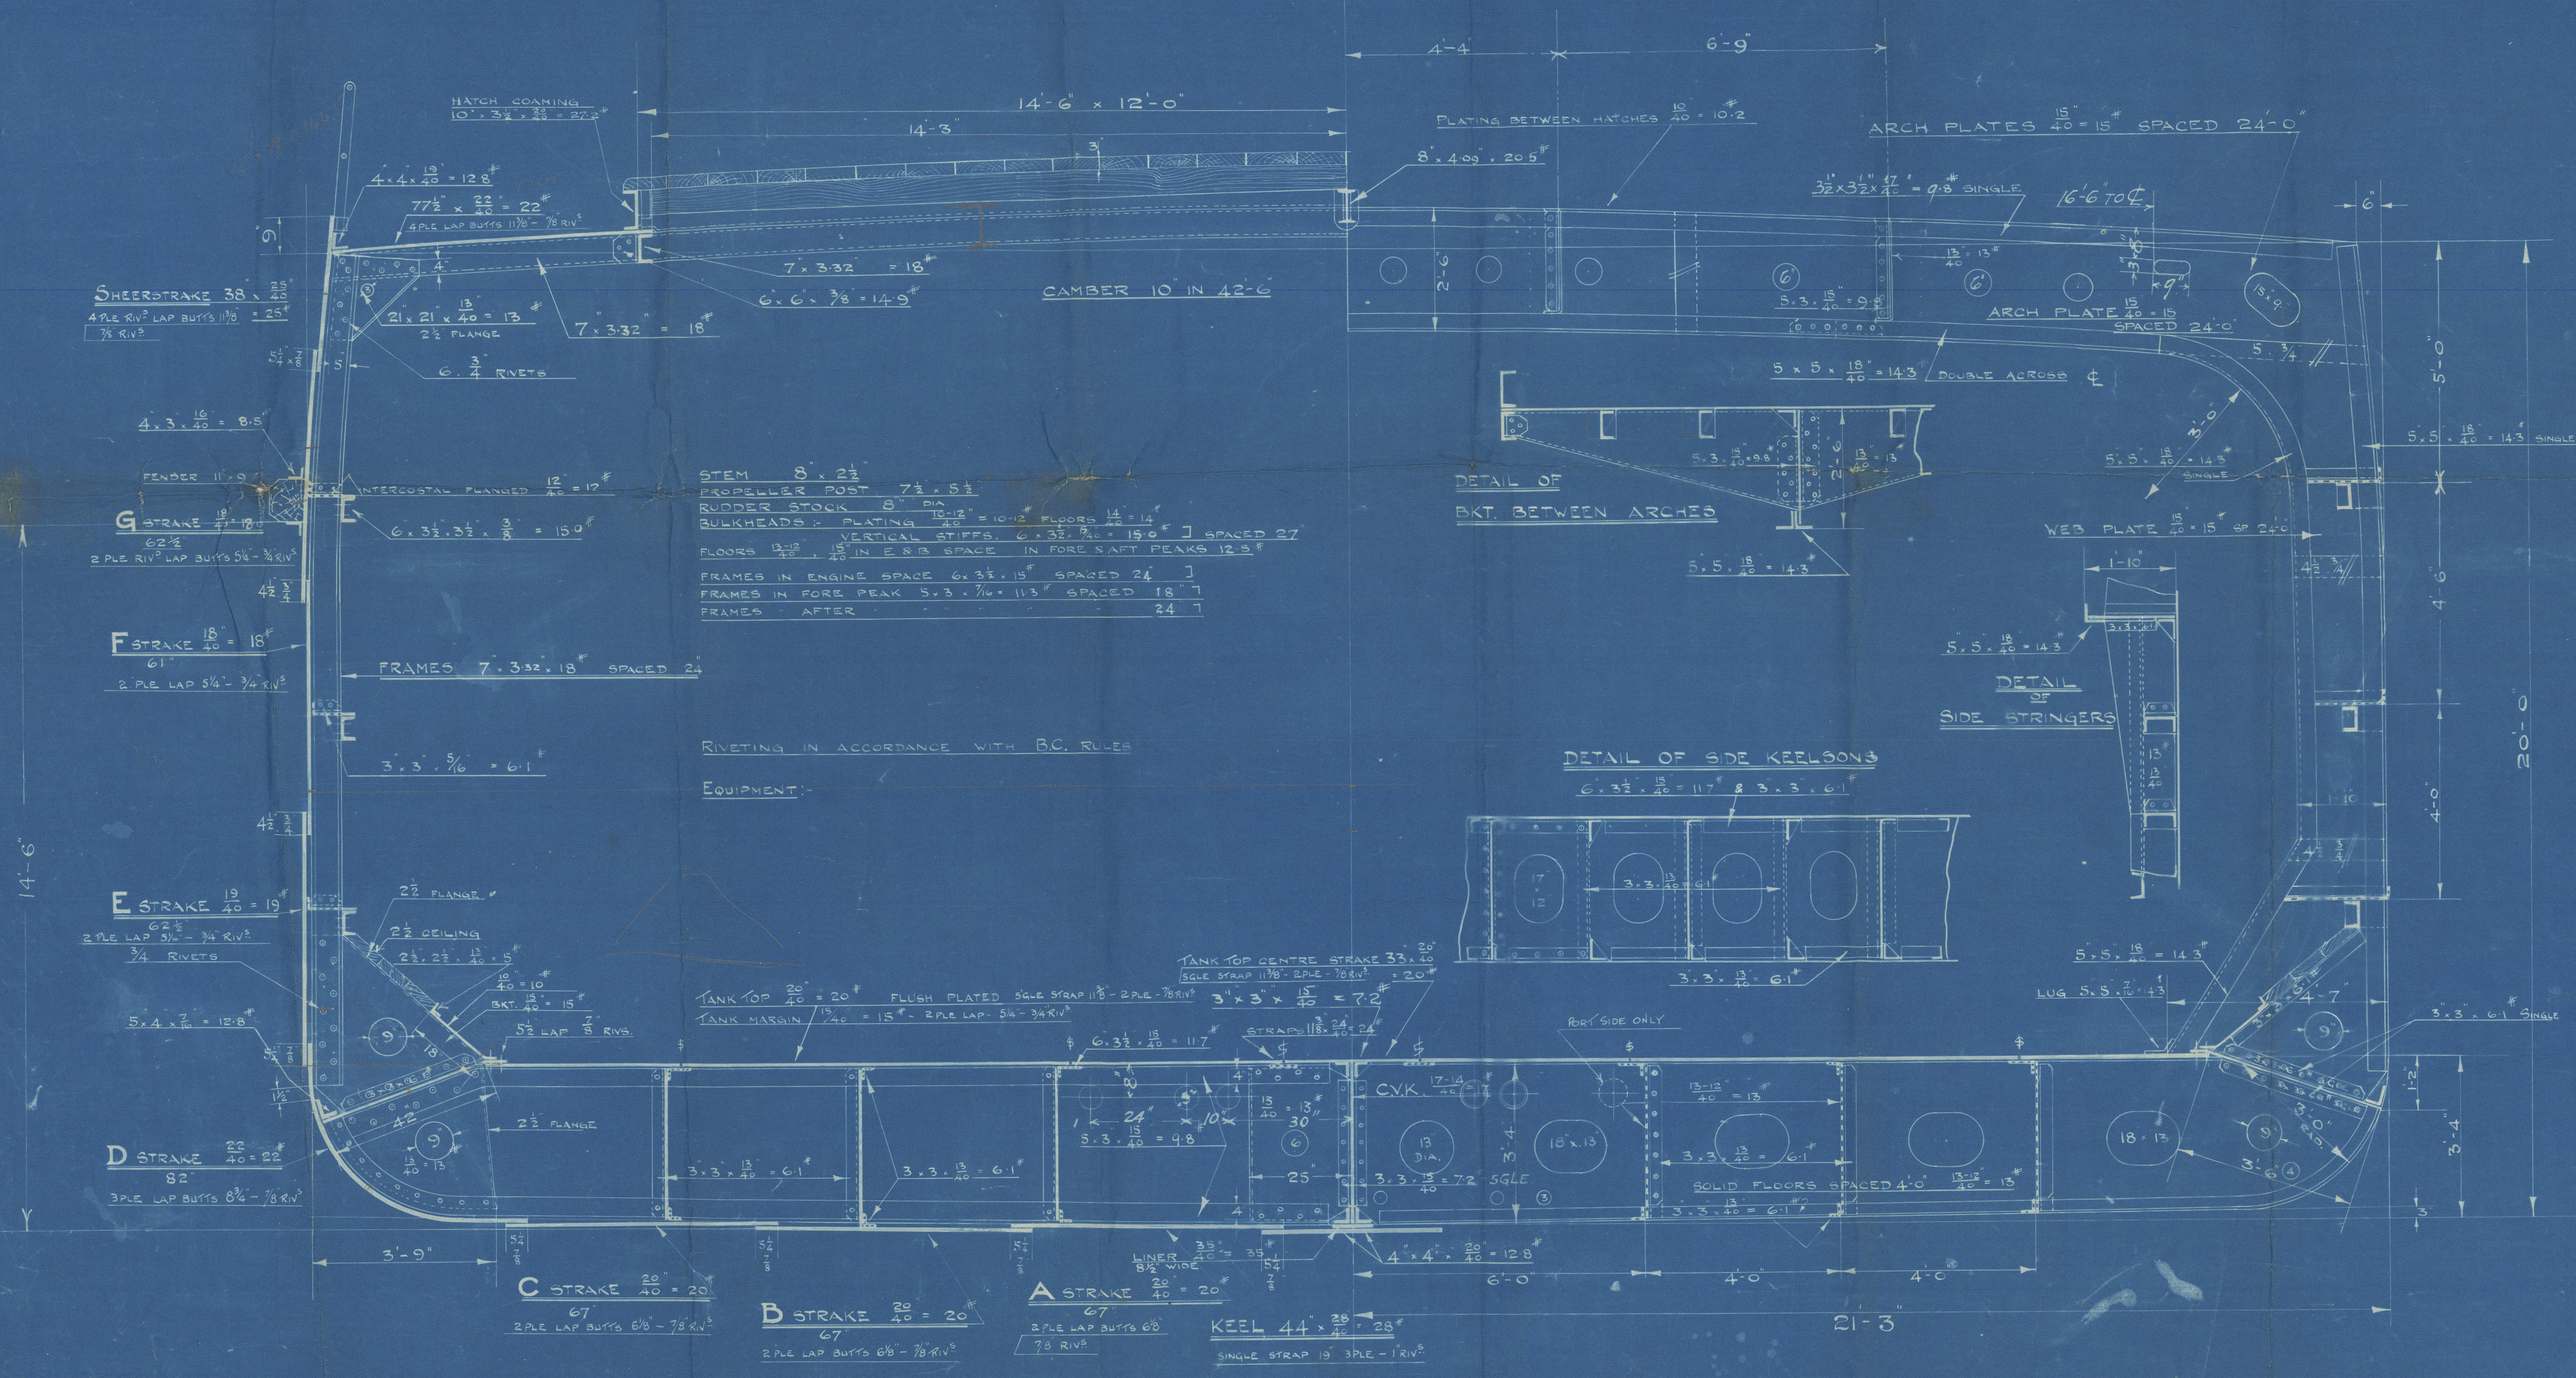

COLLINGWOOD SHIPBUILDING COMPANY, LIMITED.
 COLLINGWOOD, ONTARIO.
 MIDSHIP SECTION
 OF BULK FREIGHTER
 250'-0" x 42'-6" x 20'-0"
 DRAWING NO. 1864
 DATE 1ST APRIL 1912
 DRAWN BY FWK
 TRACED BY WJ
 CHECKED BY JAK


Collingwood Shipbuilding Co.

No. 32

Midship Section

S.S. "Keybell"

244
RECORDS DEPT.,
LONDON.

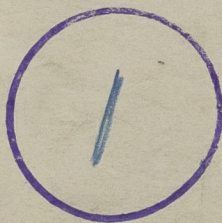

003275-003281-0076

© 2020

Lloyd's Register
Foundation