



Nos 663 AND 4 7/3/30.  
EXPANSION OF TOPSIDE PLATING.  
SCALE 1" = 1/8" INCH = 1 FOOT



DETAIL OF OPENINGS IN SHELL  
FRAMES 19-49  
SCALE 1" INCH = 1 FOOT

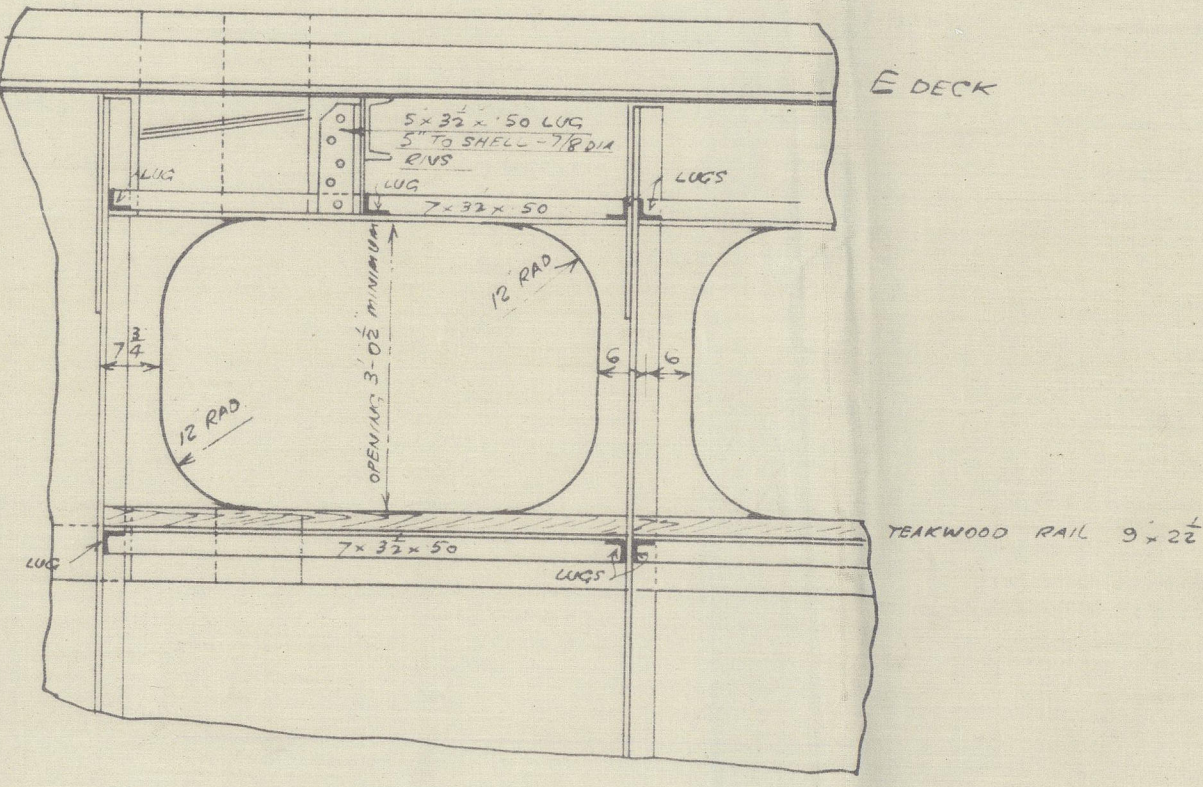

FOR FRAMING OF 'A' & 'B' DECK SHELTERS, 'A', 'B', 'C' & 'D' DECK SUPPORTS SEE PLAN OF SUPERSTRUCTURES TO BE SUBMITTED

 

PLAN N° 27

1.3.30



bickens - Armstrongs Ld No 663 & 664

Gopside Plating

No 663 - T.S.S. Shaltnave  
Barrow J. C. Rpt No 2414

No 664 - T.S.S. Shaltnave  
Barrow J. C. Rpt No 2433

76



© 2020

Lloyd's Register  
Foundation

003418-003420-0001