
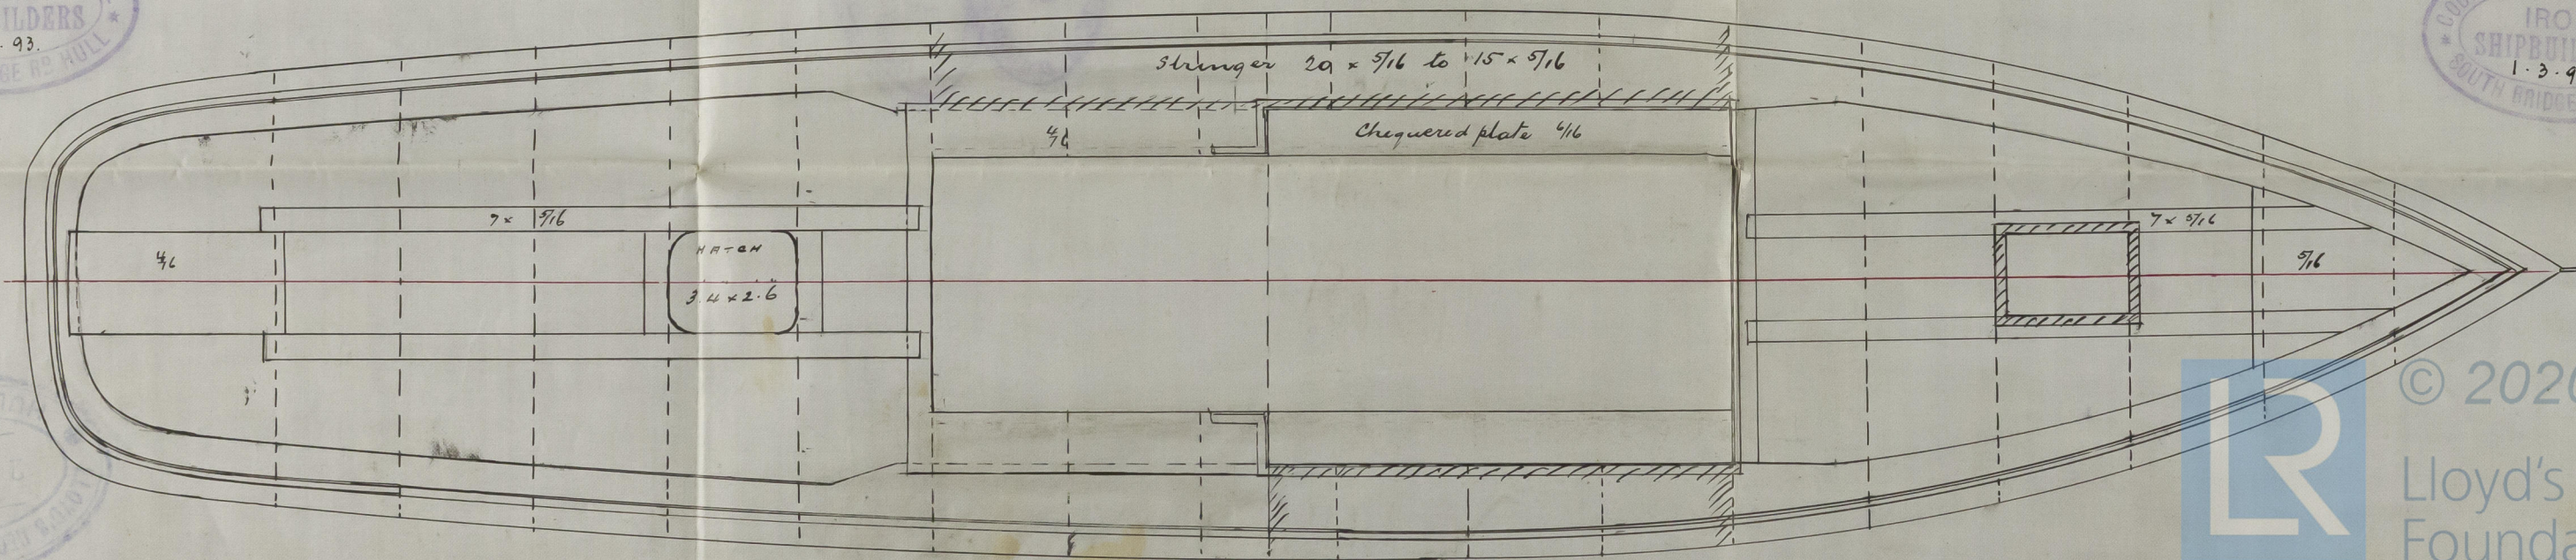


6.3.93
30.3.93

Beam Arrangement No 102

Scale 1/4" = one foot

S. Aug. Edith Hull Report No:

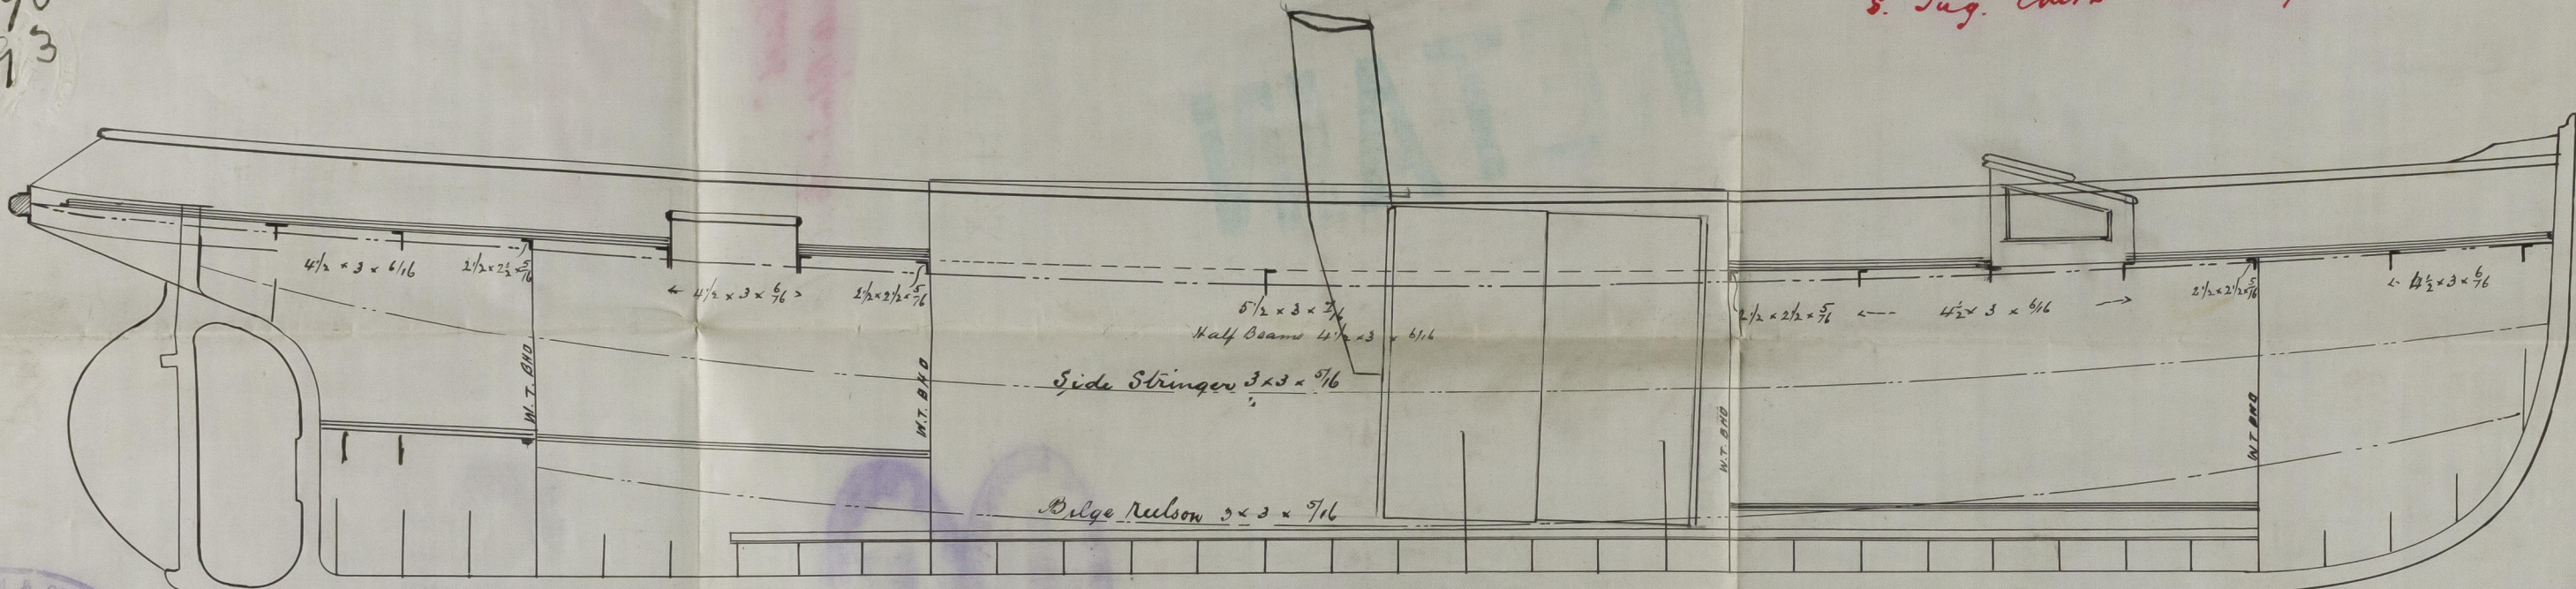

COOK, WELTON & GEMMELL
IRON SHIPBUILDERS
1.3.93.
SOUTH BRIDGE RD HULL

COOK, WELTON & GEMMELL
IRON SHIPBUILDERS
1.3.93.
SOUTH BRIDGE RD HULL



© 2020

Lloyd's Register
Foundation

003421-003428-0001

S. J. Edith

Hull Report No: 8/13

EDITH X



RETAIN



© 2020

Lloyd's Register
Foundation

00342 003428-0001