
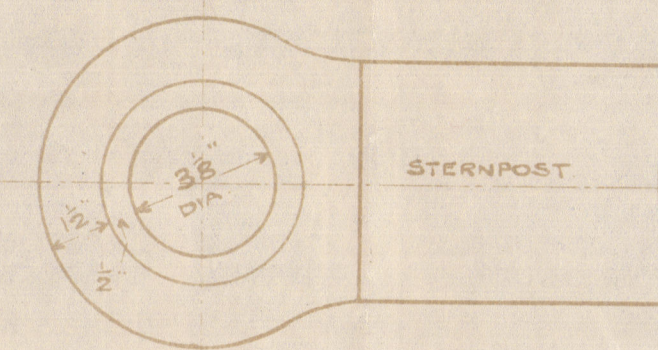


9.11.16

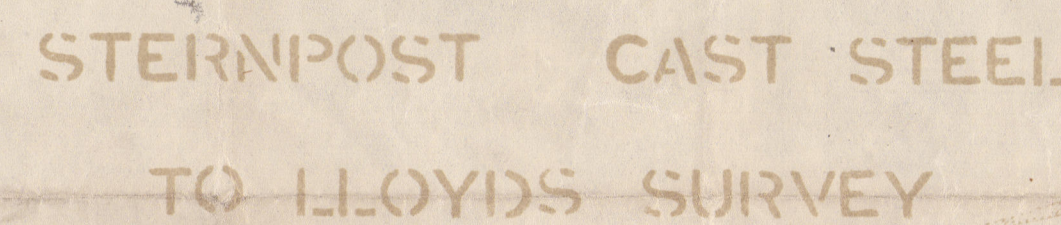

DETAIL OF BOTTOM GUDGEON.

SCALE: 3" = 1 FT.

DETAIL OF MIDDLE GUDGEONS
SCALE: 3" = 1 FT.

SCALE 1^{INCH} = ONE FOOT

LOBNITZ & CO LTD RENFREW
Nos. 818 -119
Drawn by *Jac D. Fleming*
Checked by *Jmk*
DATE *11th October 1960* © 2020
IDW NO. \$ 723
00303-003512-0002



003503-003512-0002



© 2020

Lloyd's Register
Foundation

Stem Port
Rudder
No. 818-19
Leeward 88°

GLASGOW REPORT No. 37091
R.F.A. Larchol.



GLASGOW REPORT No. 37352
R. Larchol.



© 2020

Lloyd's Register
Foundation

003503-003512-0002