



LCT(R) 447
GENERAL ARRANGEMENT
SCALE 1/4" = 1 FOOT

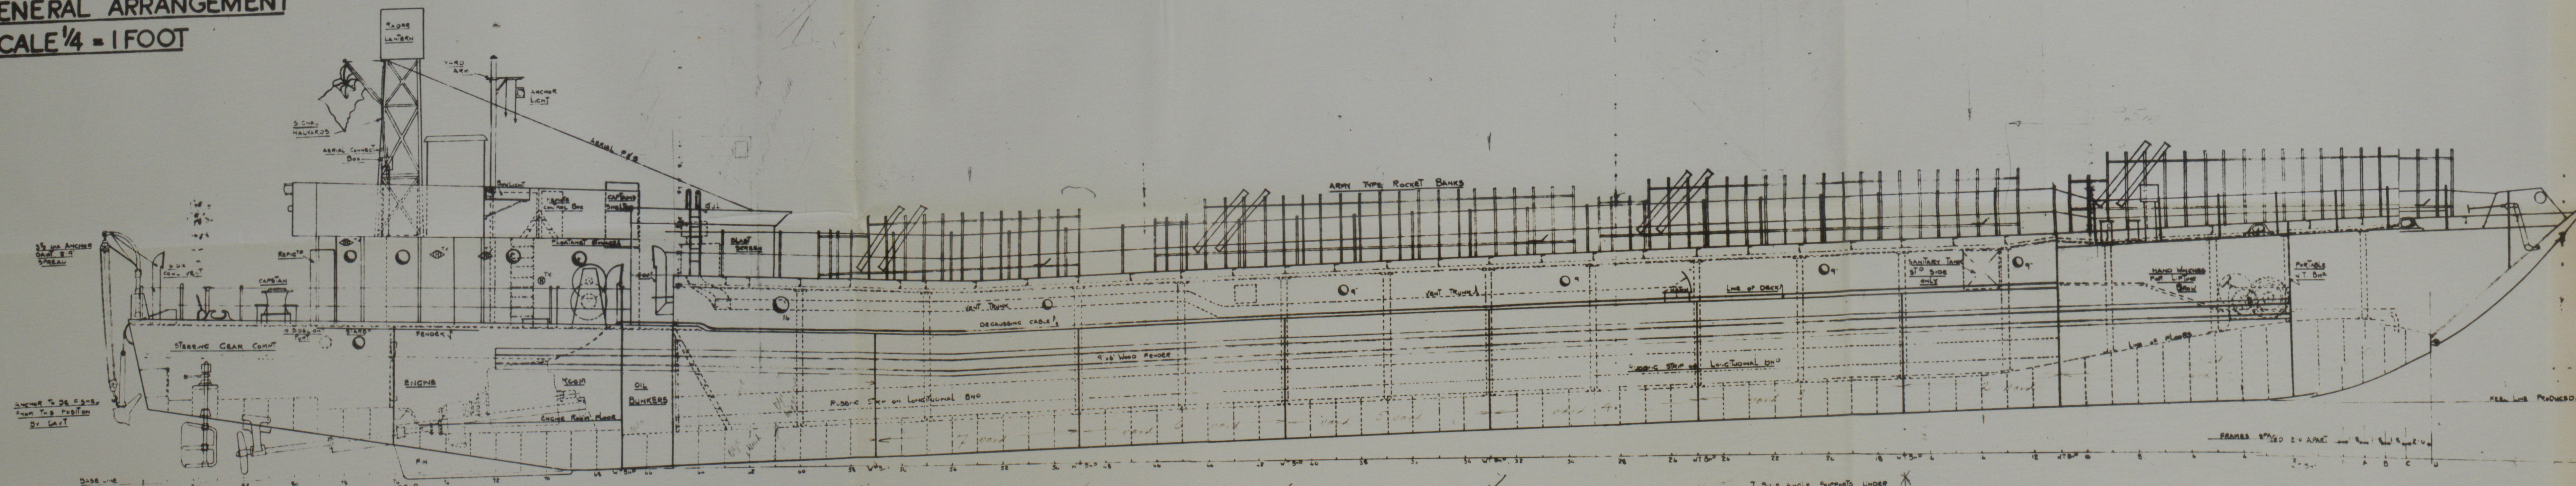


PROFILE

PROFILE

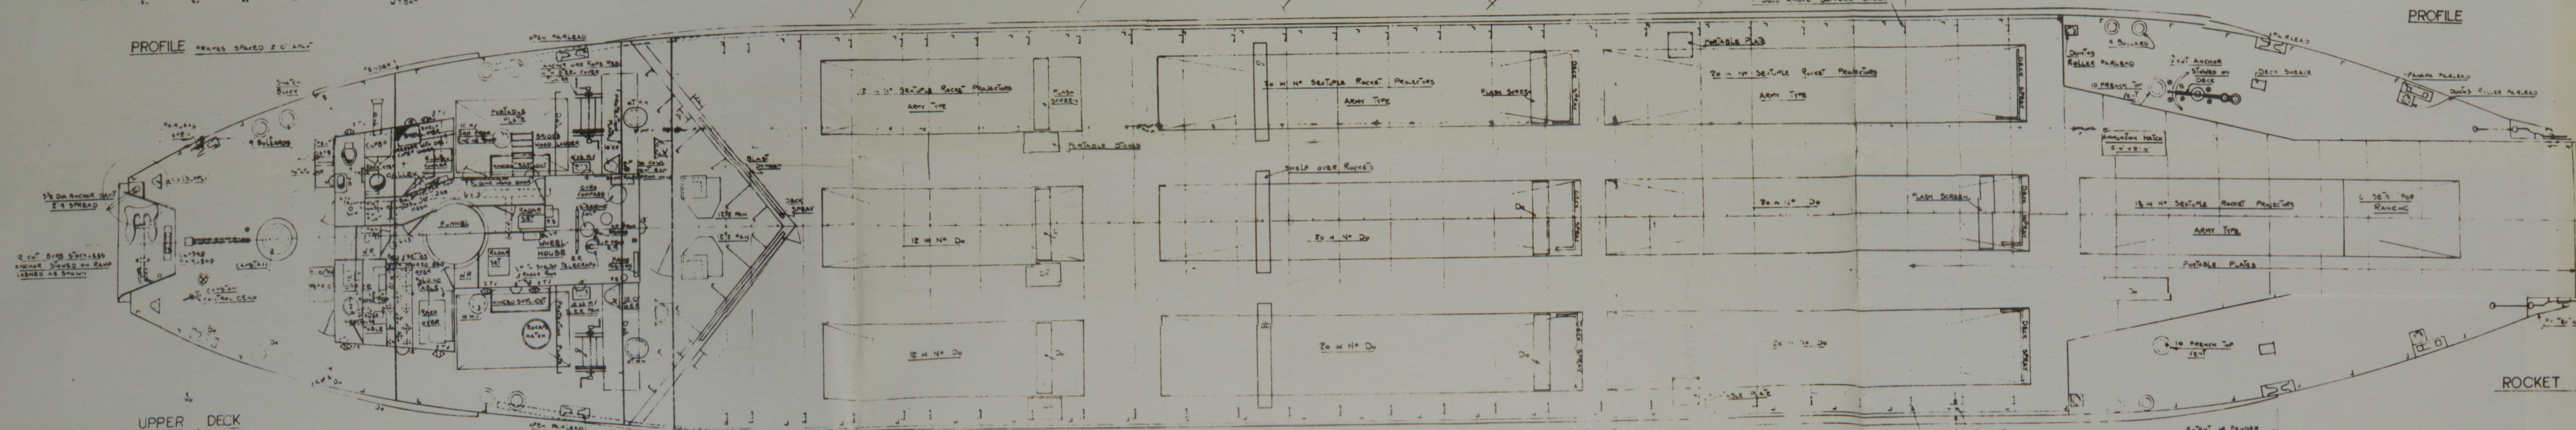


UPPER DECK

ROCKET DECK

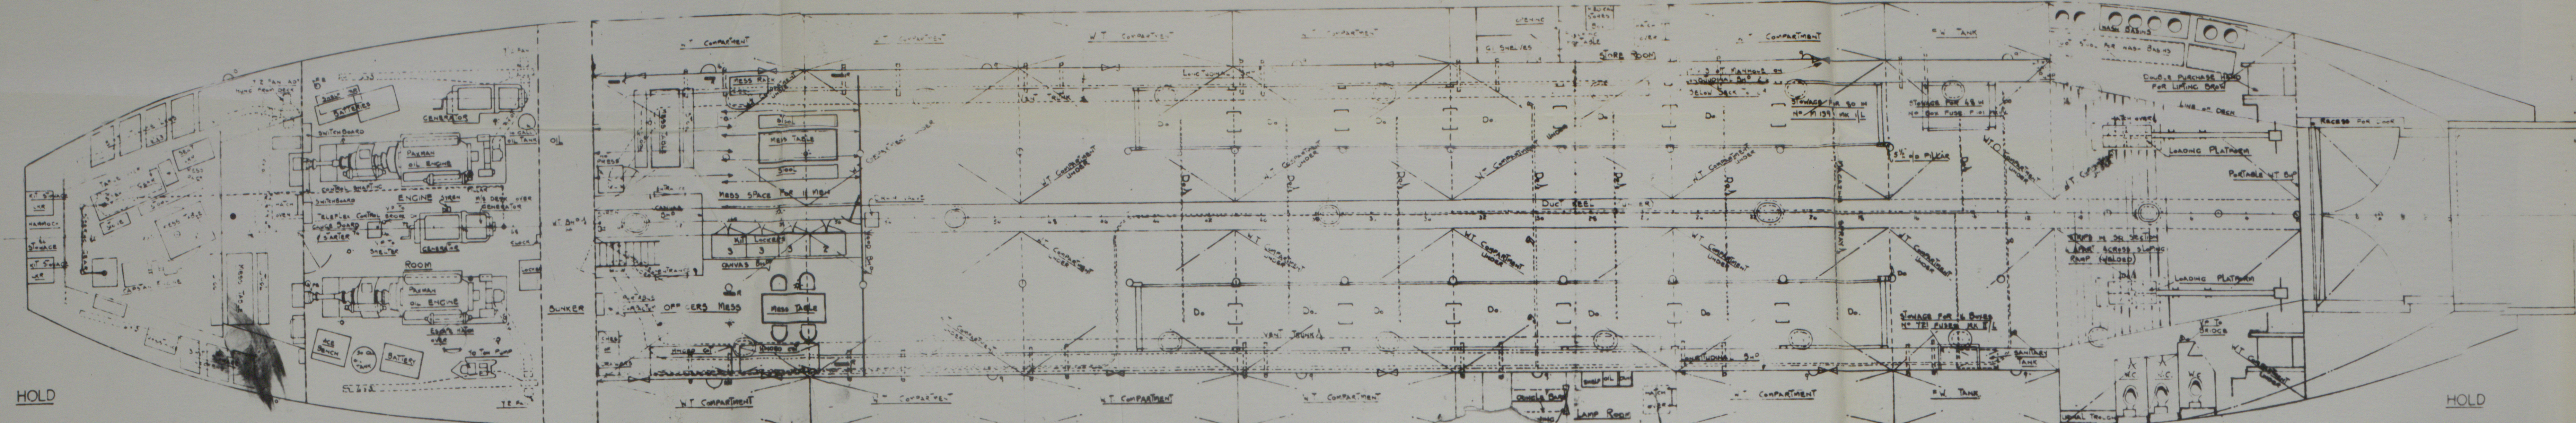


HOLD


HOLD

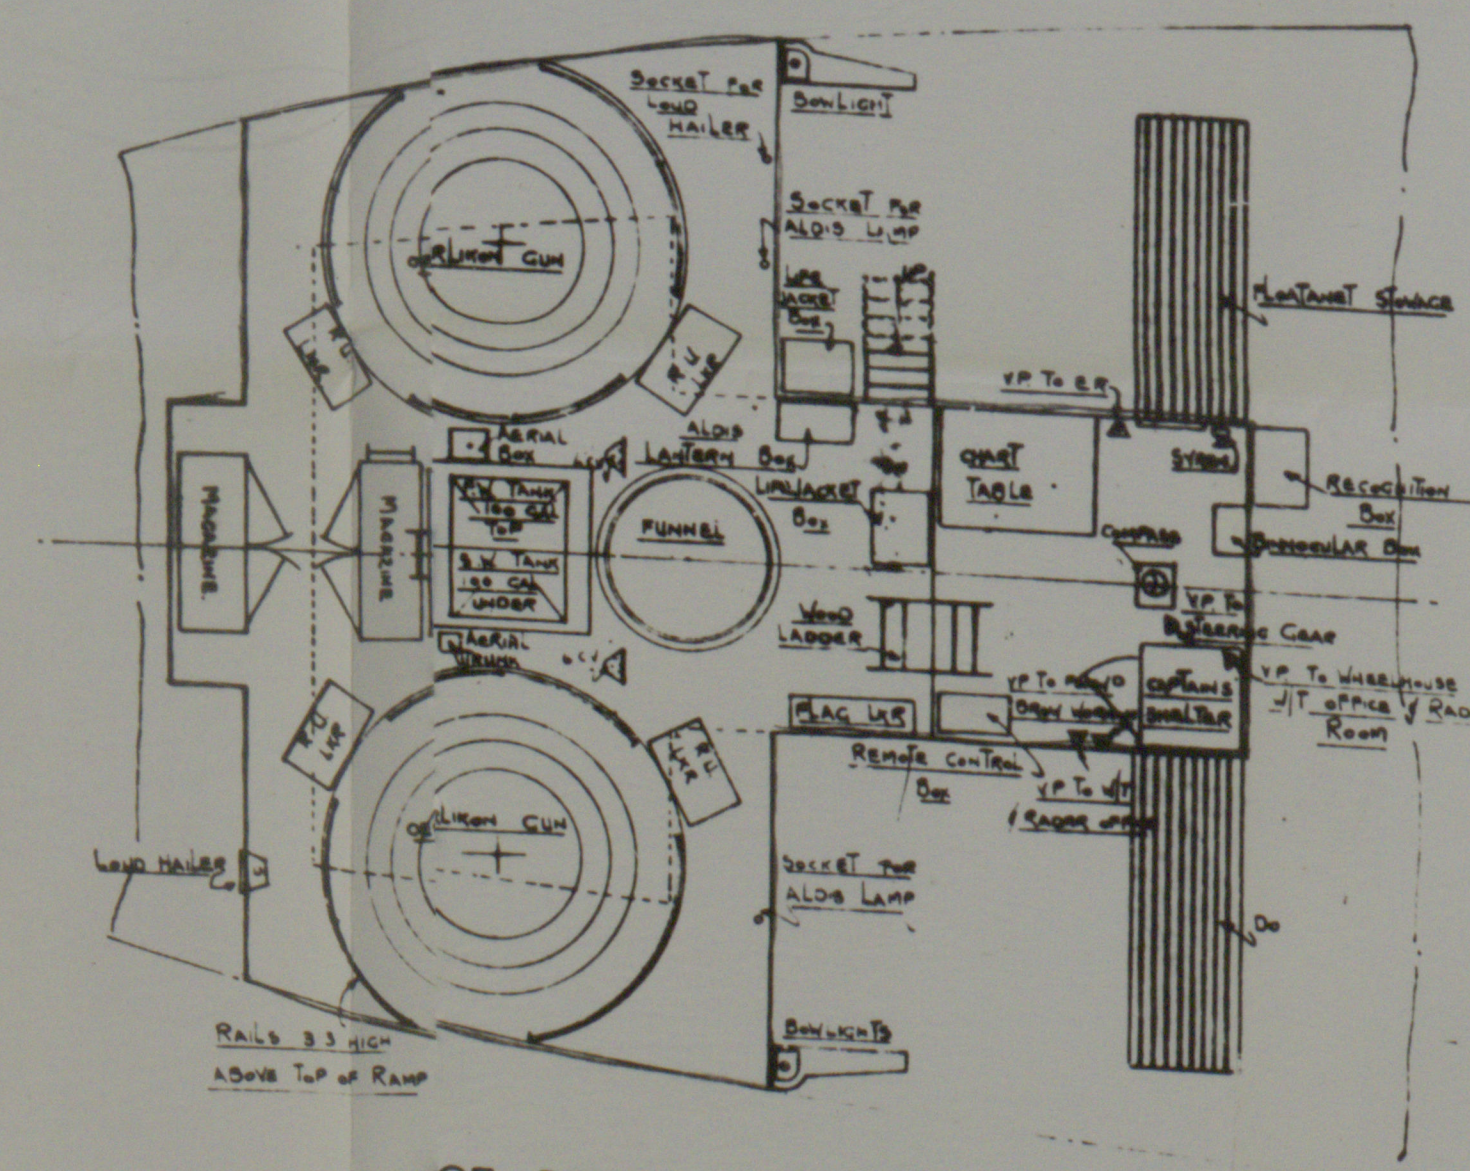

BRIDGE DECK

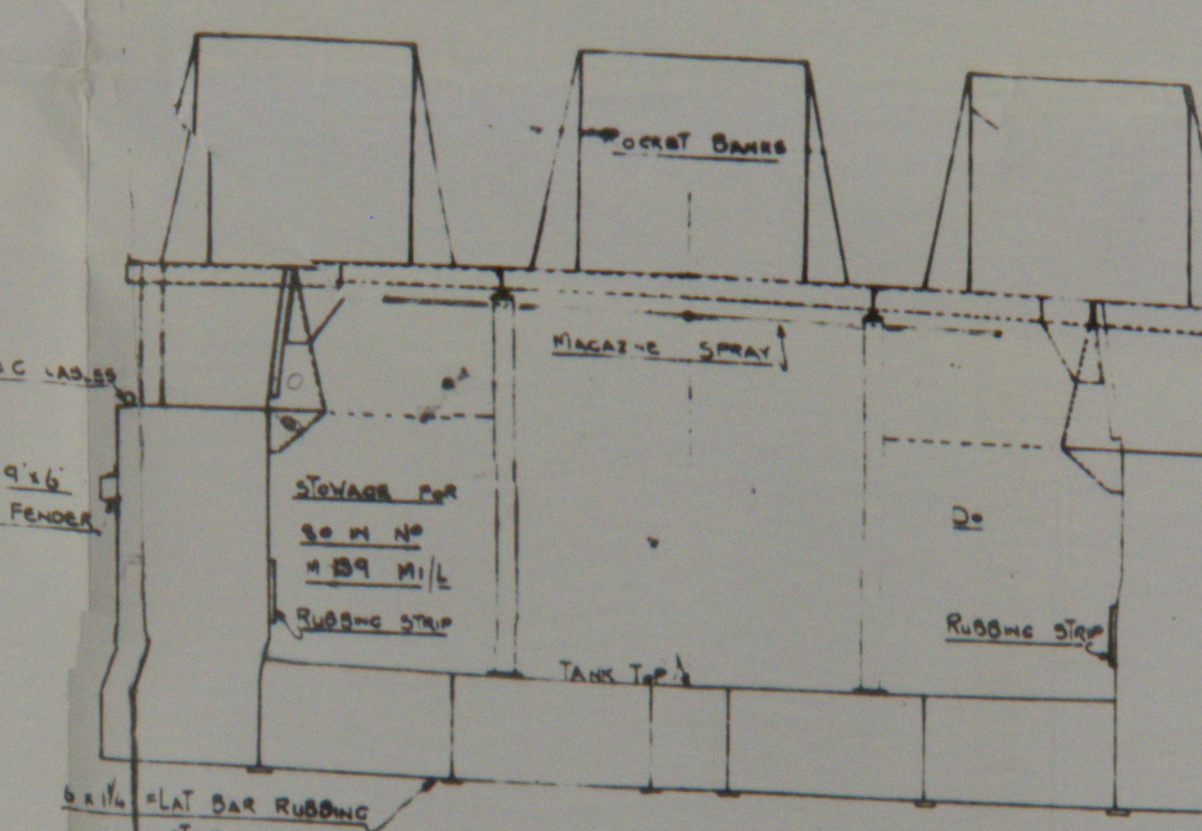

SECTION AT FRAME 17
LOOKING FORWARD

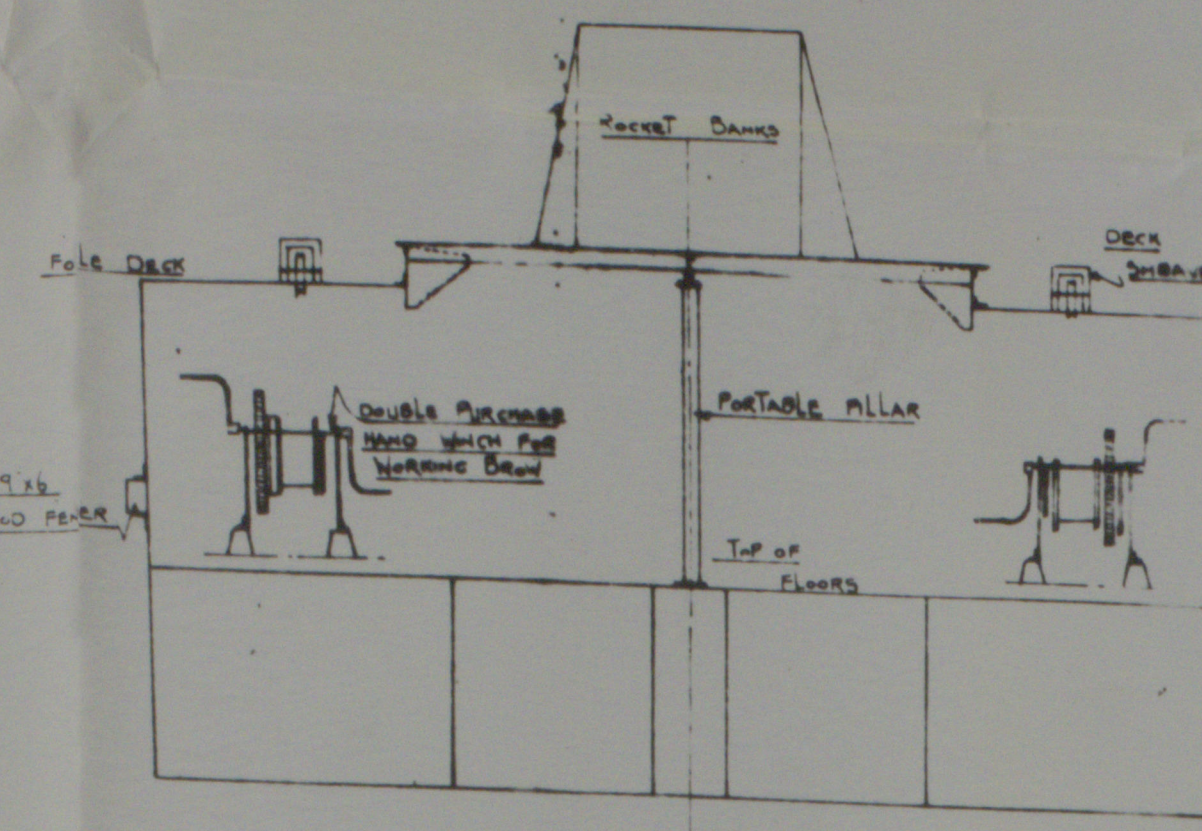

SECTION AT FRAME 5
LOOKING FORWARD

003513-003524-0098


9

General Arrgt. L.C.T(R) type.

Sm STIENTJE MENZINGA.

Bergen

11.5.48.

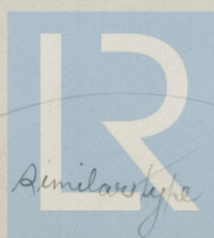

©

2020

Gen. Arrgt

Lloyd's Register
Foundation

003513-003524-0098