


POOP DECK

RIVETING

POOP DECK STRINGER	OVERLAPPED & DOUBLE RIVETED	1/2 RIVETS
BRIDGE DECK STRINGER	PLATING	SINGLE
PLATING	TREBLE	
PLATING	DOUBLE	
PLATING	SINGLE	
UPPER	STRINGER	QUADRUPLE TO TREBLE UNDER & QUINUPLE ABOVE .84
PLATING	TREBLE TO SINGLE AT ENDS UNDER .42	
SECOND	STRINGER	TO DOUBLE .42
PLATING	DOUBLE	SINGLE .42

SEAMS OF DECK PLATING ARE ALL SINGLE RIVETED.

Plating under mainmast strong good, doublemast to be supplied to designers satisfaction

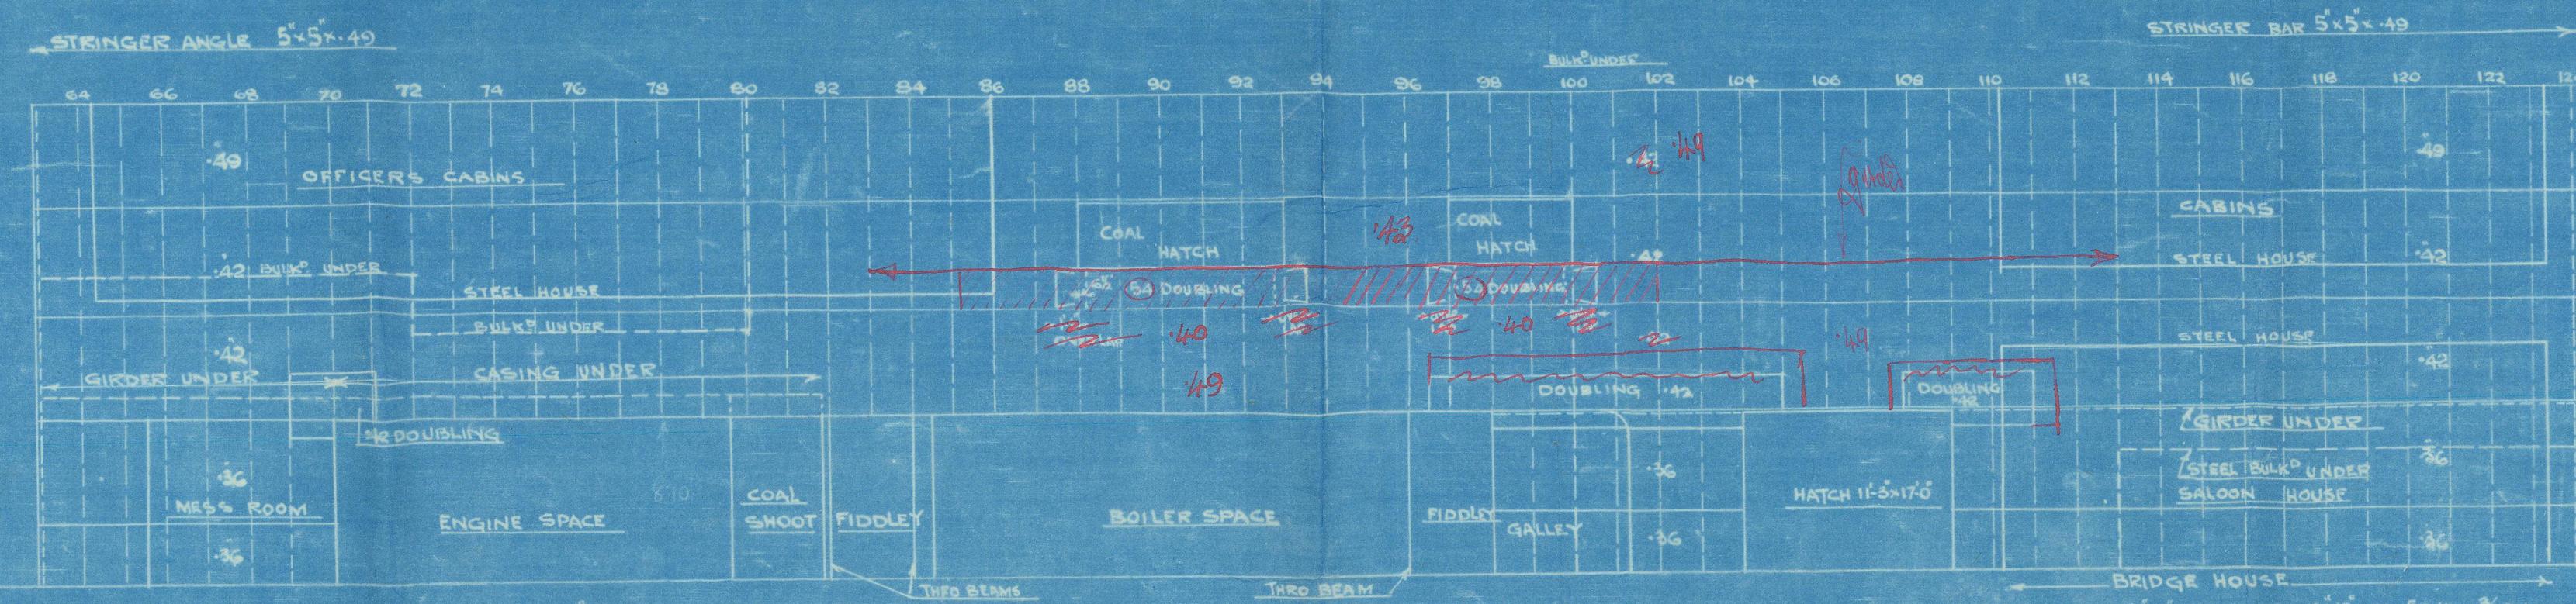


BRIDGE DECK

No 430 S.S.


DECK PLATING PLAN

SCALE 1/8" = 1 FOOT


NOTE BUTTS ARE ONLY APPROXIMATE WHERE SHOWN

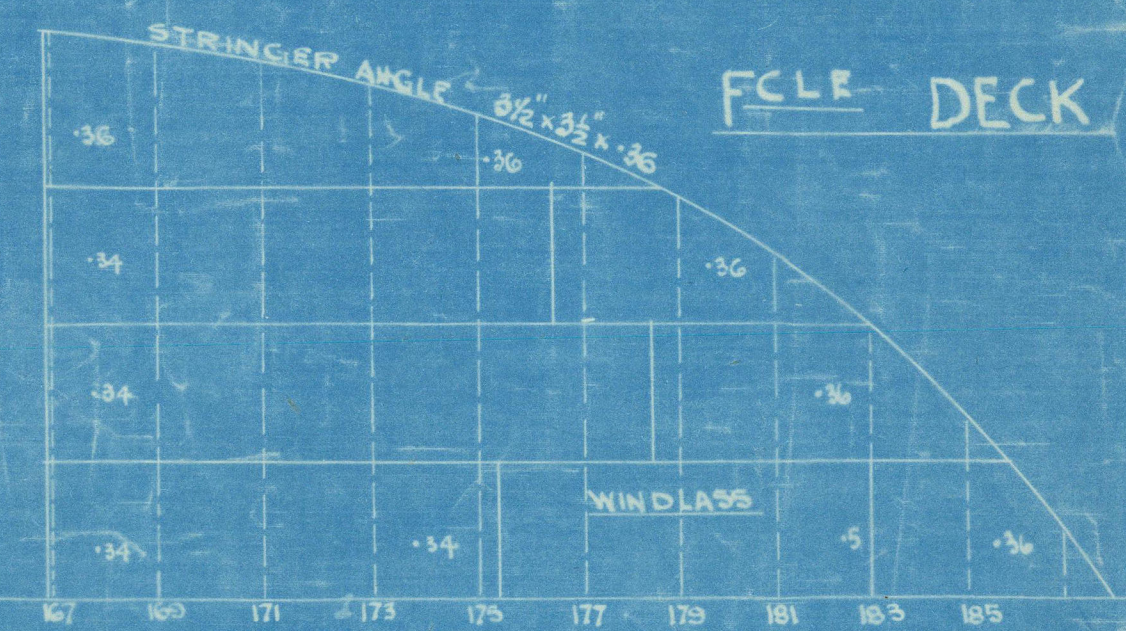

FORE DECK

 

UPPER DECK

 

SECOND DECK

DECK PLATING PLAN

430 25 11

SECOND DECK

Approved by the Registrar of Shipping
20-0-07

Charles Bonnell *bold.*

Nº 430

Decks

430 Trader
GLASGOW REPORT Nº 63260

003625-003630-0061



© 2020

Lloyd's Register
Foundation