


# GIRDERS & PILLARS IN WAY OF AMENDED COAL BUNKER.

S.S. N<sup>o</sup> 1004.


SCALE  $\frac{1}{4} = 1$  FT.

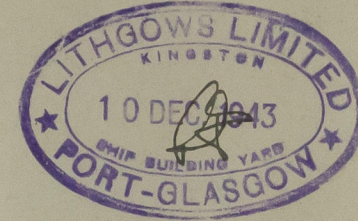


BRACKETS FLANGED 3"  
6" x 6" BKT. CONNS SAME THICKNESS AS GIRDER

UPPER & BRIDGE DK LONG 6 SHORT LUGS  $3\frac{1}{2} \times 3\frac{1}{2} \times 44$   
SECOND DK. " " "  $3\frac{1}{2} \times 3\frac{1}{2} \times 50$

N<sup>o</sup> 3 HATCH 14'0" x 16'0"

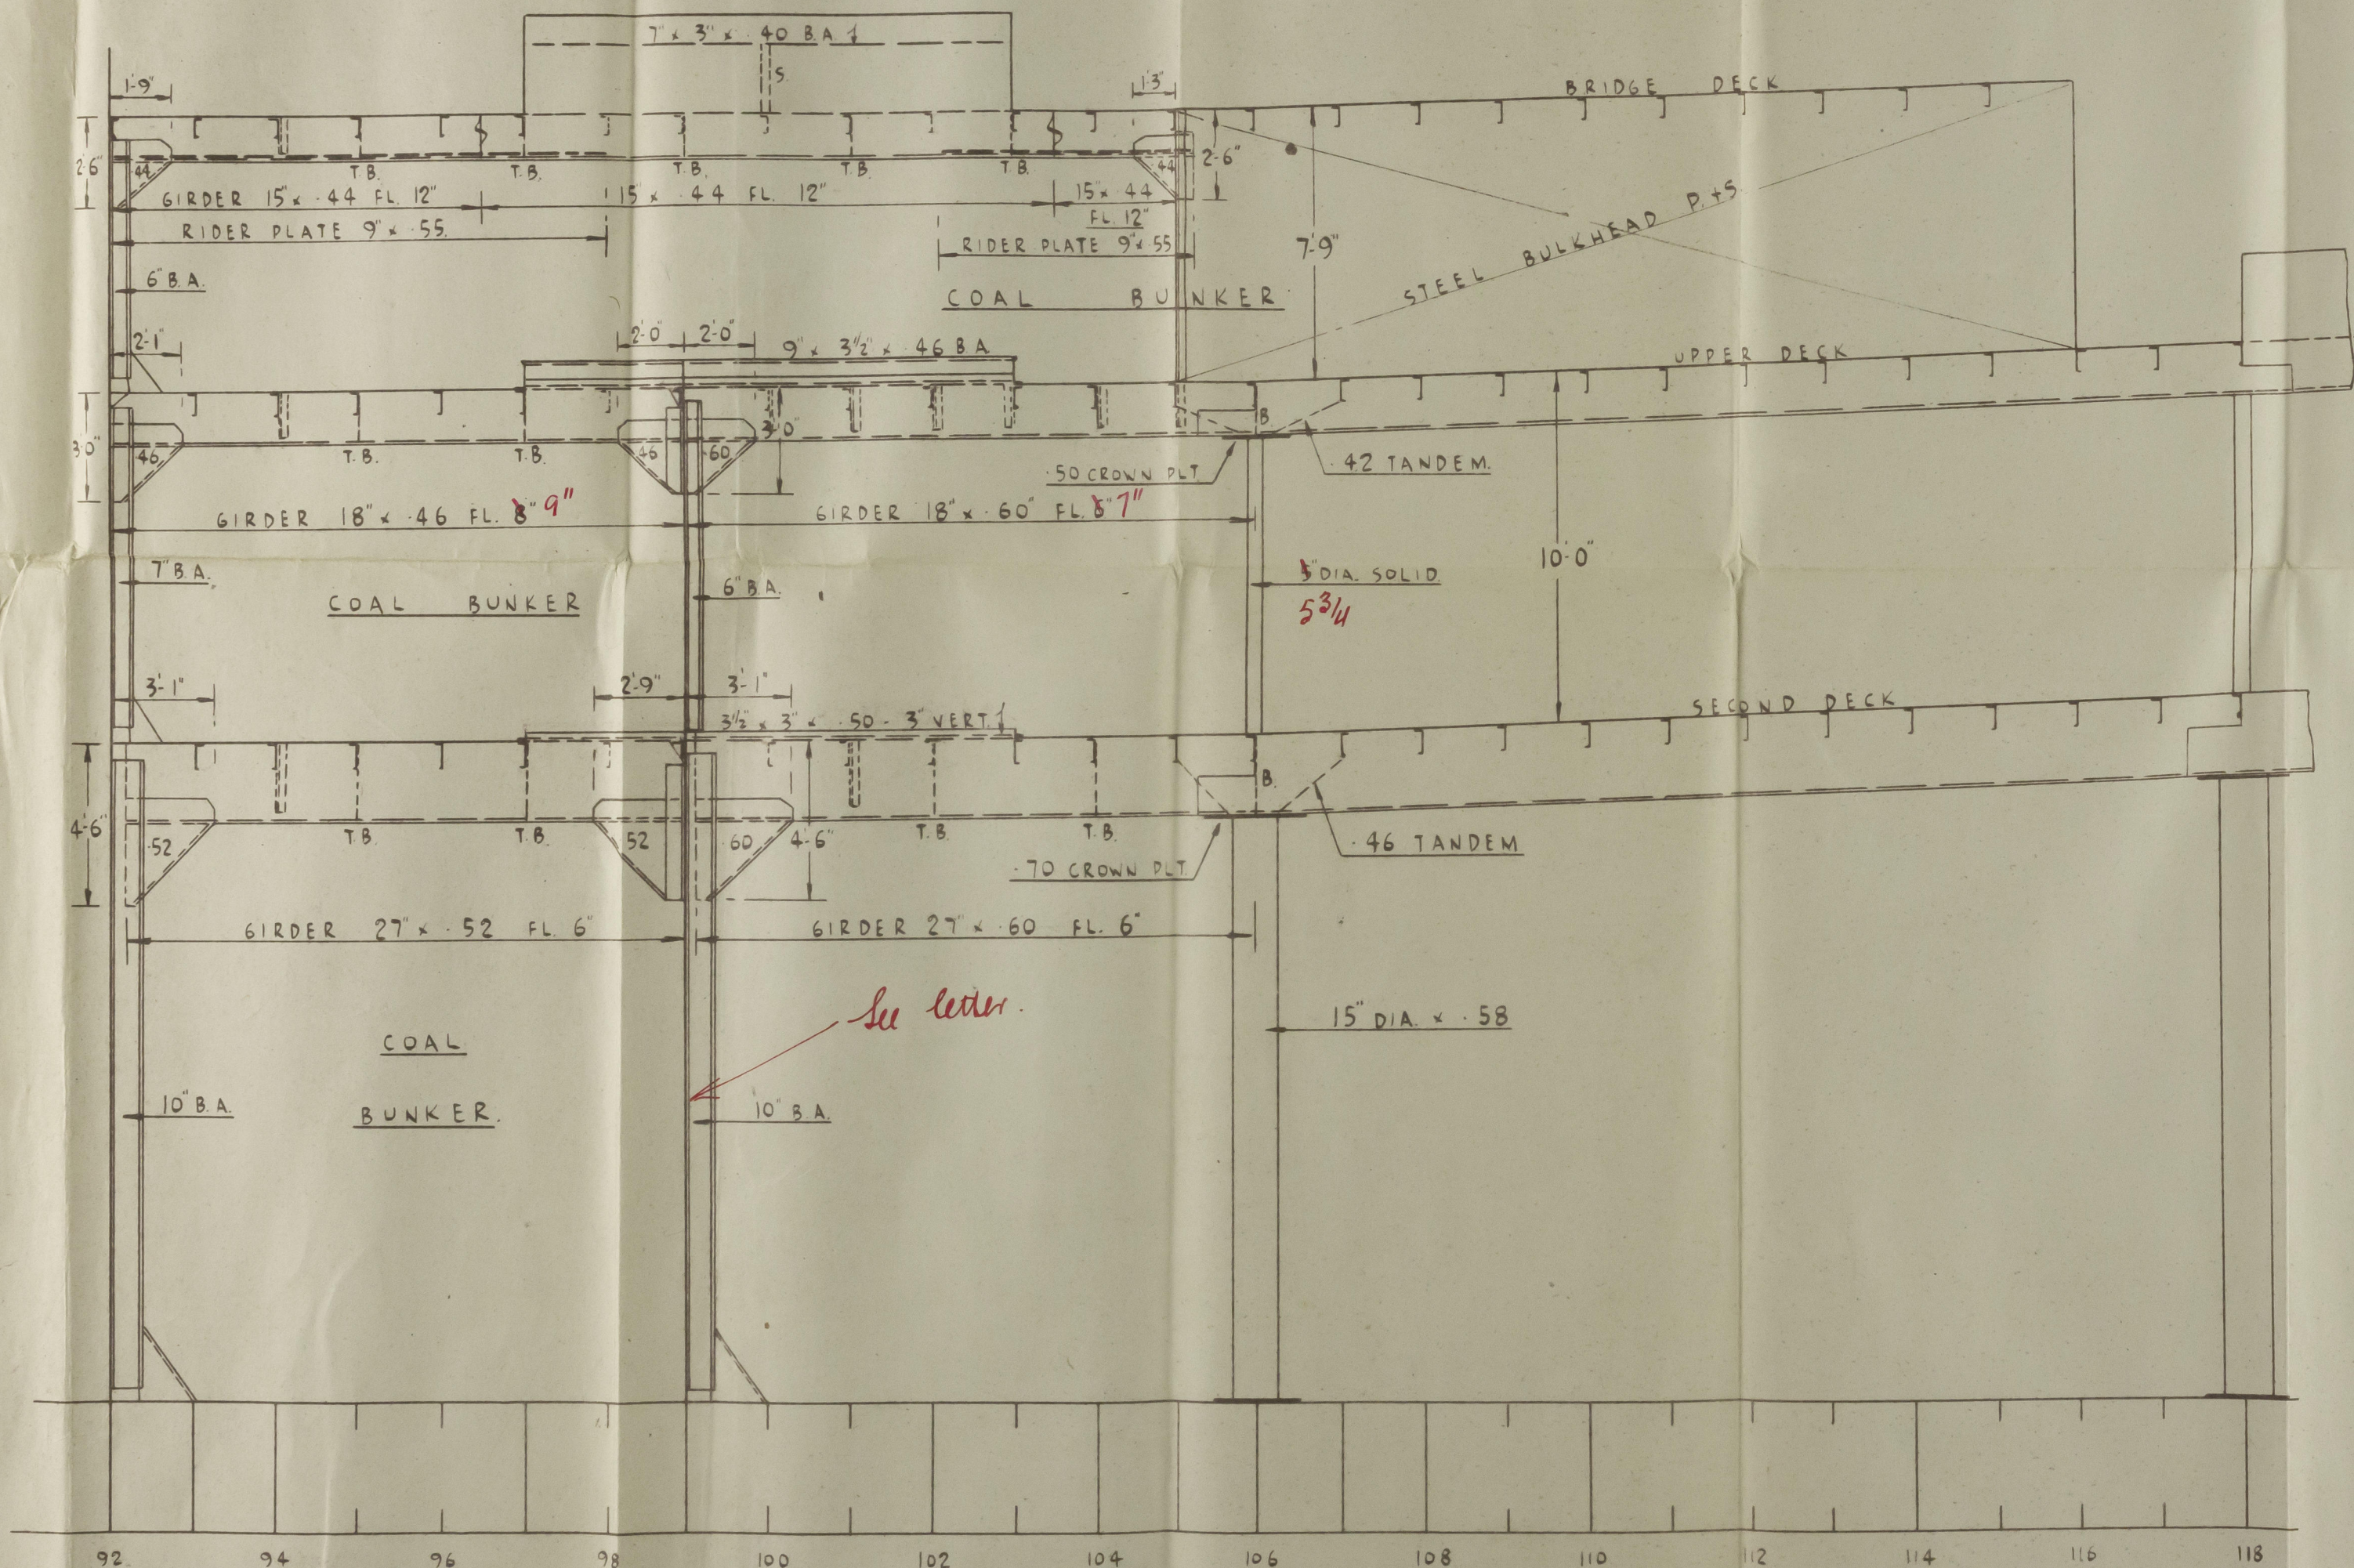

FRAMES SPACED 28"

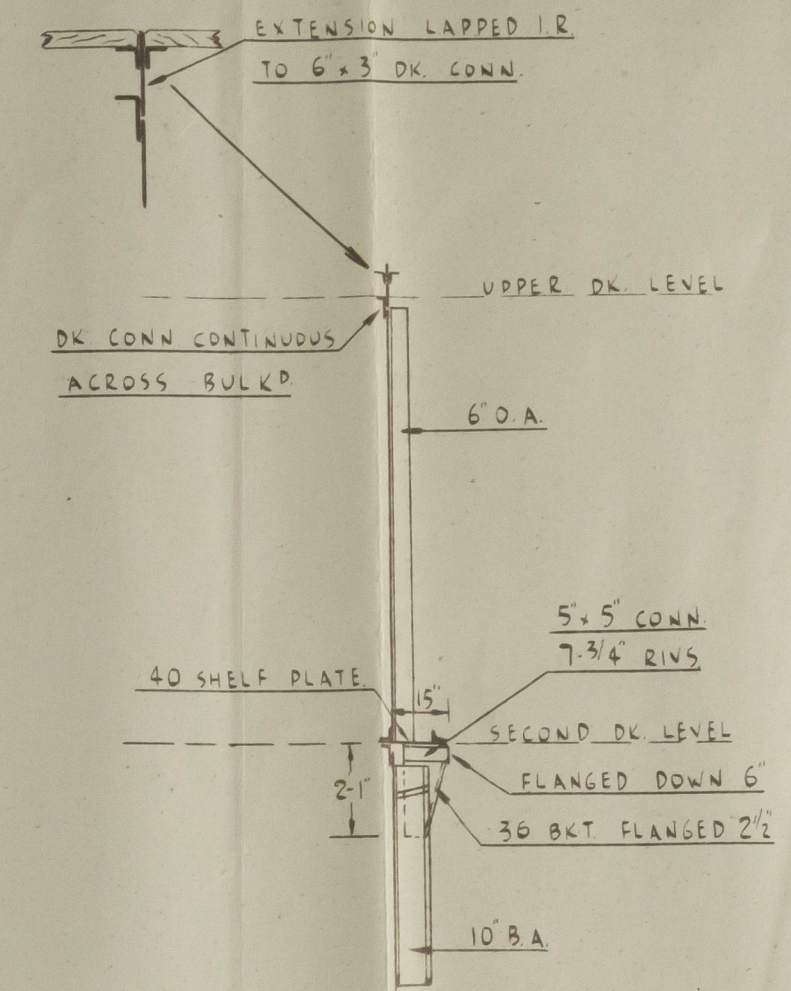

SECTION AT WT BHD FR 99  
SHOWING STEERS IN WAY OF HATCH

N <sup>o</sup> 3		
CARGO HATCH		
14'0" x 16'0"		
4'8"	4'8"	4'8"
2'2" COVERS	2'2"	COVERS

BRIDGE DECK  
WEBS  $13\frac{1}{2} \times 30$  - ANGLES  $3\frac{1}{2} \times 3 \times 42$  - 3" VERT  
DOUBLE TOP + BOTTOM.

N <sup>o</sup> 3		
CARGO HATCH		
14'0" x 16'0"		
4'8"	4'8"	4'8"
2'2" COVERS	2'2"	COVERS

N <sup>o</sup> 3		
CARGO HATCH		
14'0" x 16'0"		
4'8"	4'8"	4'8"
2'2" COVERS	2'2"	COVERS

UPPER DECK - WEB  $13\frac{1}{2} \times 34$   
SECOND DECK - WEB  $14 \times 36$   
ANGLES  $3\frac{1}{2} \times 3 \times 42$  - 3" VERT  
DOUBLE TOP & BOTTOM.

APPROVED

LLOYD'S REGISTER OF SHIPPING

James R. Selack

12/10/43 Register  
Foundation

003625-003630-0158



LITHGOWS  
No 1004

(16)

ALTERATION TO GIRDERS  
AMIDSHIPS

~~1004~~

"NADIR".

GREENOCK FIRST ENTRY REPORT. No. 22863

---

003625-003630-0158



© 2020

Lloyd's Register  
Foundation