

# SHIP No 396.

## RAISED QUARTER-DECK STEAM COASTER.

### PROPOSAL 'C'

SCALE :- 1/16" = 1 FOOT.

#### DIMENSIONS :-

Length B.P. 235' 0"  
 Breadth mld. 34' 6"  
 Draft mld. 14' 11"  
 Depth mld. to Main Deck. 15' 8"  
 " " to R.Q. Deck. 19' 7"

DEADWEIGHT :- Cargo - 1500 tons (approx.)

#### CAPACITIES :- (approx)


No 1 Cargo Hold 23600 & bale.  
 No 2 " 50400 & bale.  
 Bunker 140 tons approx.

#### TRIM :- (approx)

Load Condition 7" by stern  
 Ballast 70" " "

#### TONNAGE :- (approx)

Gross Tonnage 1377.  
 Nett Tonnage 720.  
 SERVICE SPEED 10 1/2 knots.  
 All Steam Auxiliaries.

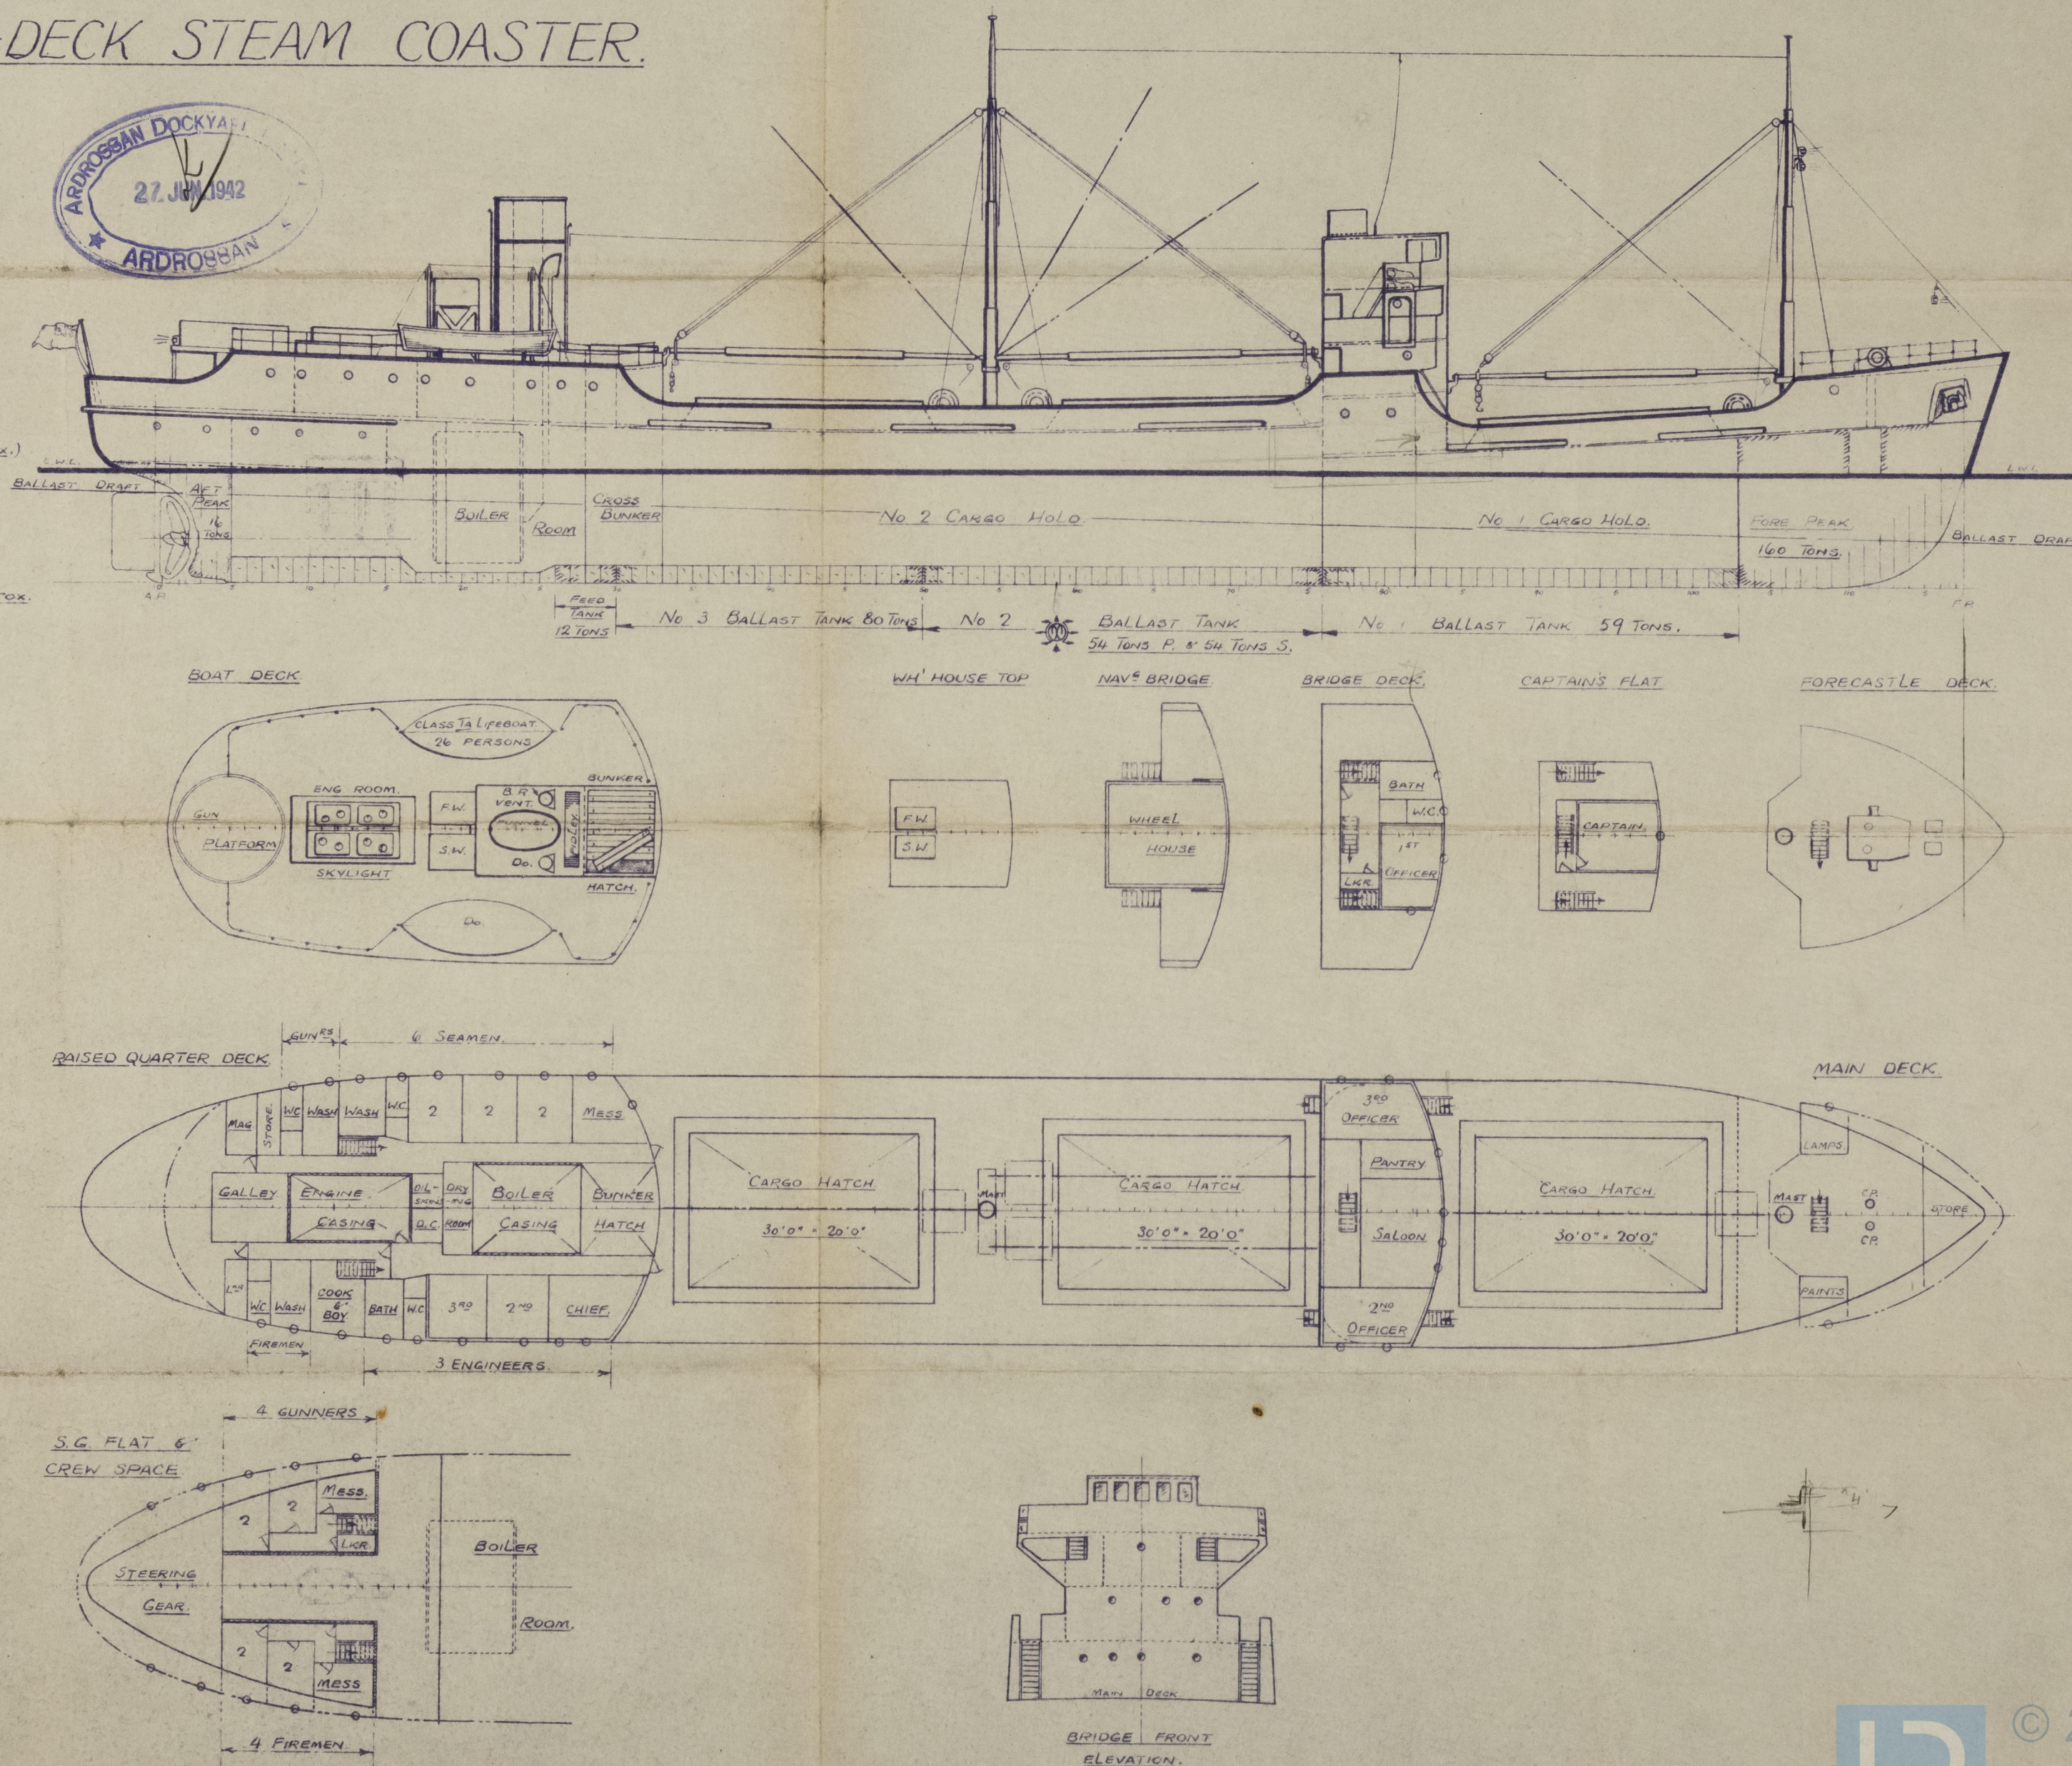



NORMAN QUEEN

No 397. Budweiser  
New York.Mr Chughtai  
File as RecordNothing Done  
with Design

003788-003799-0127

Don Tilley

