



5.4.24

S.S. N° 228. RIGGING PLAN.

SCALE. 1/4" = 1'

 

Plan of Upper Deck.

 


Section of After Mast Section of Fore Mast

60/ 1.1.11

Rigging plan
W-228
Tyne Iron S. B. Co. Ltd
Medway Coast

S. S. "Sentry"
NEWCASTLE ON TYNE.
Report No. 48206

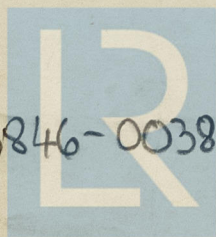

© 2020

003846-003857-0209

Lloyd's Register
Foundation