


M.V. 'AROS' - BLYTH D.D. & S.B. CO LTD - YARD NO 334.

ENGINE ROOM ARR^{GT}.

NEWCASTLE-ON-TYNE, No. 105241

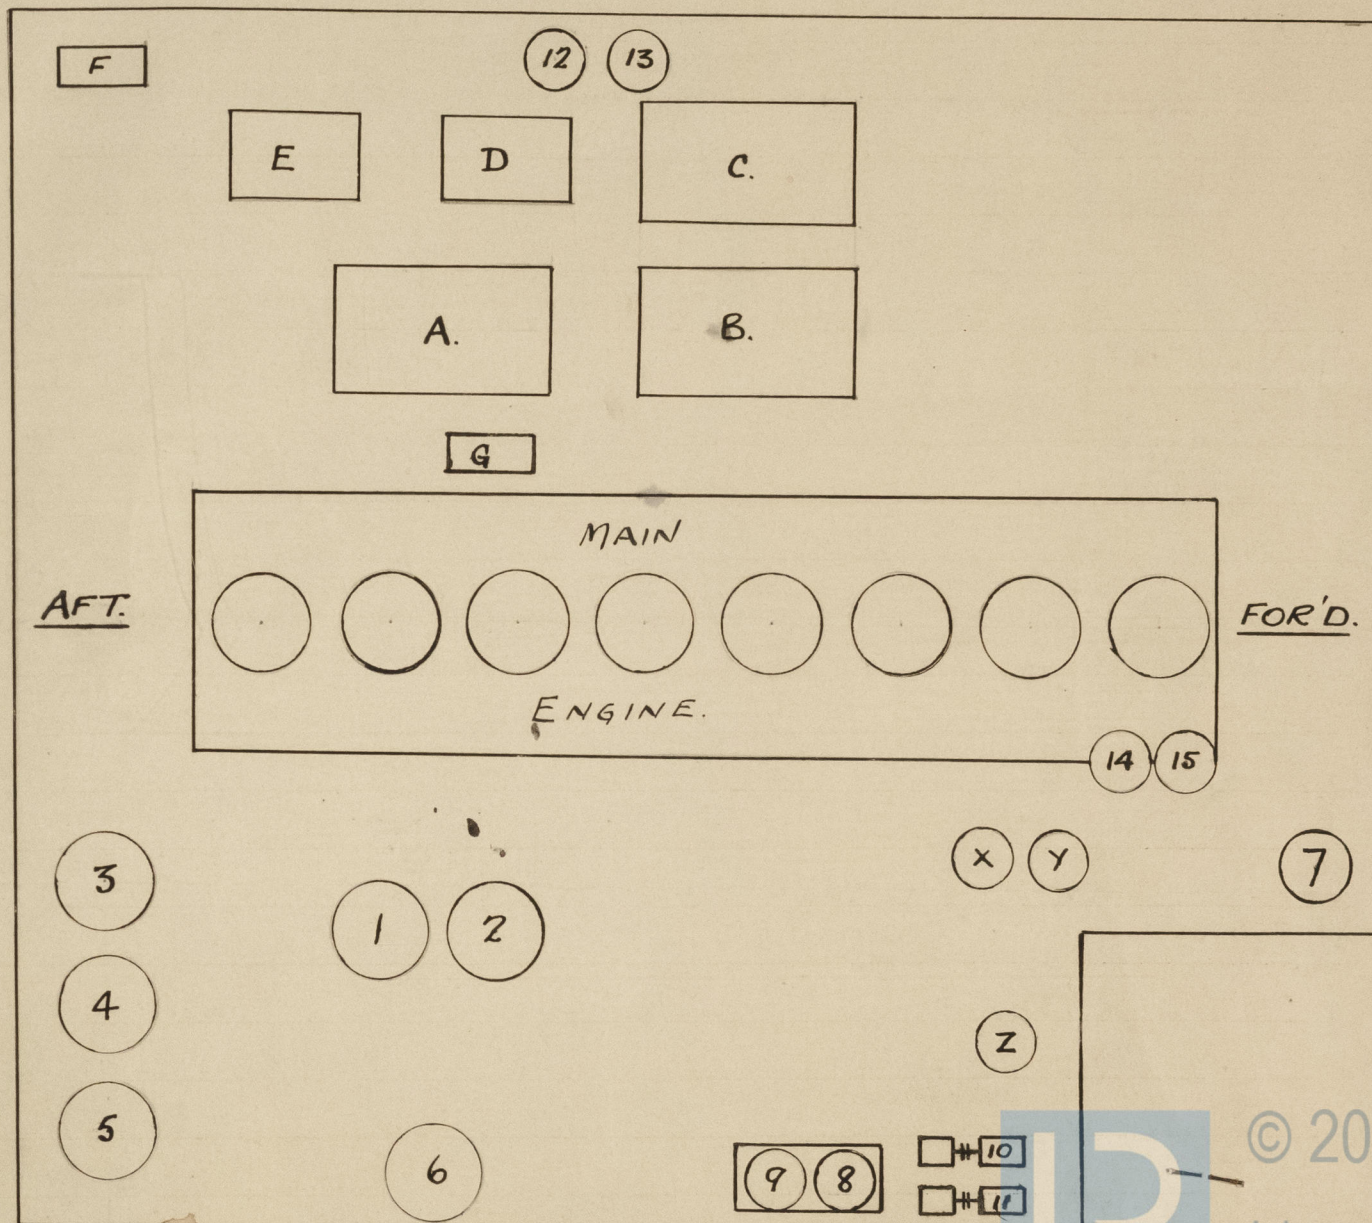

- PUMPS -

1. } FORCED
2. } LUB. OIL
3. } COOLING
4. } WATER
5. }
6. BILGE & BALLAST.
7. O.F. TRANSFER
8. BILGE
9. SANITARY
10. } HYDROPHORE
11. }
12. } AUXILIARY
13. } COOLING WATER
14. M.E. BILGE & SAN.
15. M.E. BILGE

- AUXILIARIES -

- A. } DIESEL DRIVEN
- B. } D.C. GEN^{RS}
- C. }
- D. AIR COMPRESSORS
- E. (MOTOR DRIVEN)
- F. AIR COMP^S
- (HAND STARTING)
- DIESEL
- G. EMERG^Y GEN^{RS}
- (AT CYL TOP LEVEL)
- X. } PURIFIERS.
- Y. }
- Z. }

004003-004008-0098

SURVEYOR TO LLOYD'S REGISTER
NEWCASTLE-ON-TYNE

no 1 - 2 1/2" P.S.; no 2 Hold, 3 1/2" P.S.; no 3 Hold, 2 1/2" P.S.; no 4 Hold, 2 1/2" P.S.; no 5 Hold, 2 1/2" P.S.