

S. S. JANERA

MIDSHIP SECTION

AS APPROVED



DIMENSIONS - 125'-0" B.P. x 23'-6" EXT x 13'-6" MLD

SCALE - 1/2" = 1 FOOT.

PLAN SHOWS REDUCED N^o OF SECTIONS IN ACCORDANCE WITH ADMIRALTY INSTRUCTIONS.

This copy received from
the Anglo-Bascon Petroleum Co. Ltd
with their letter dated 30.4.52

TO ACCOMPANY Port Said REPORT No. 4572
DATED

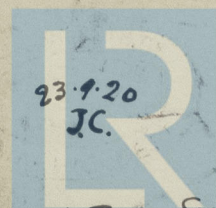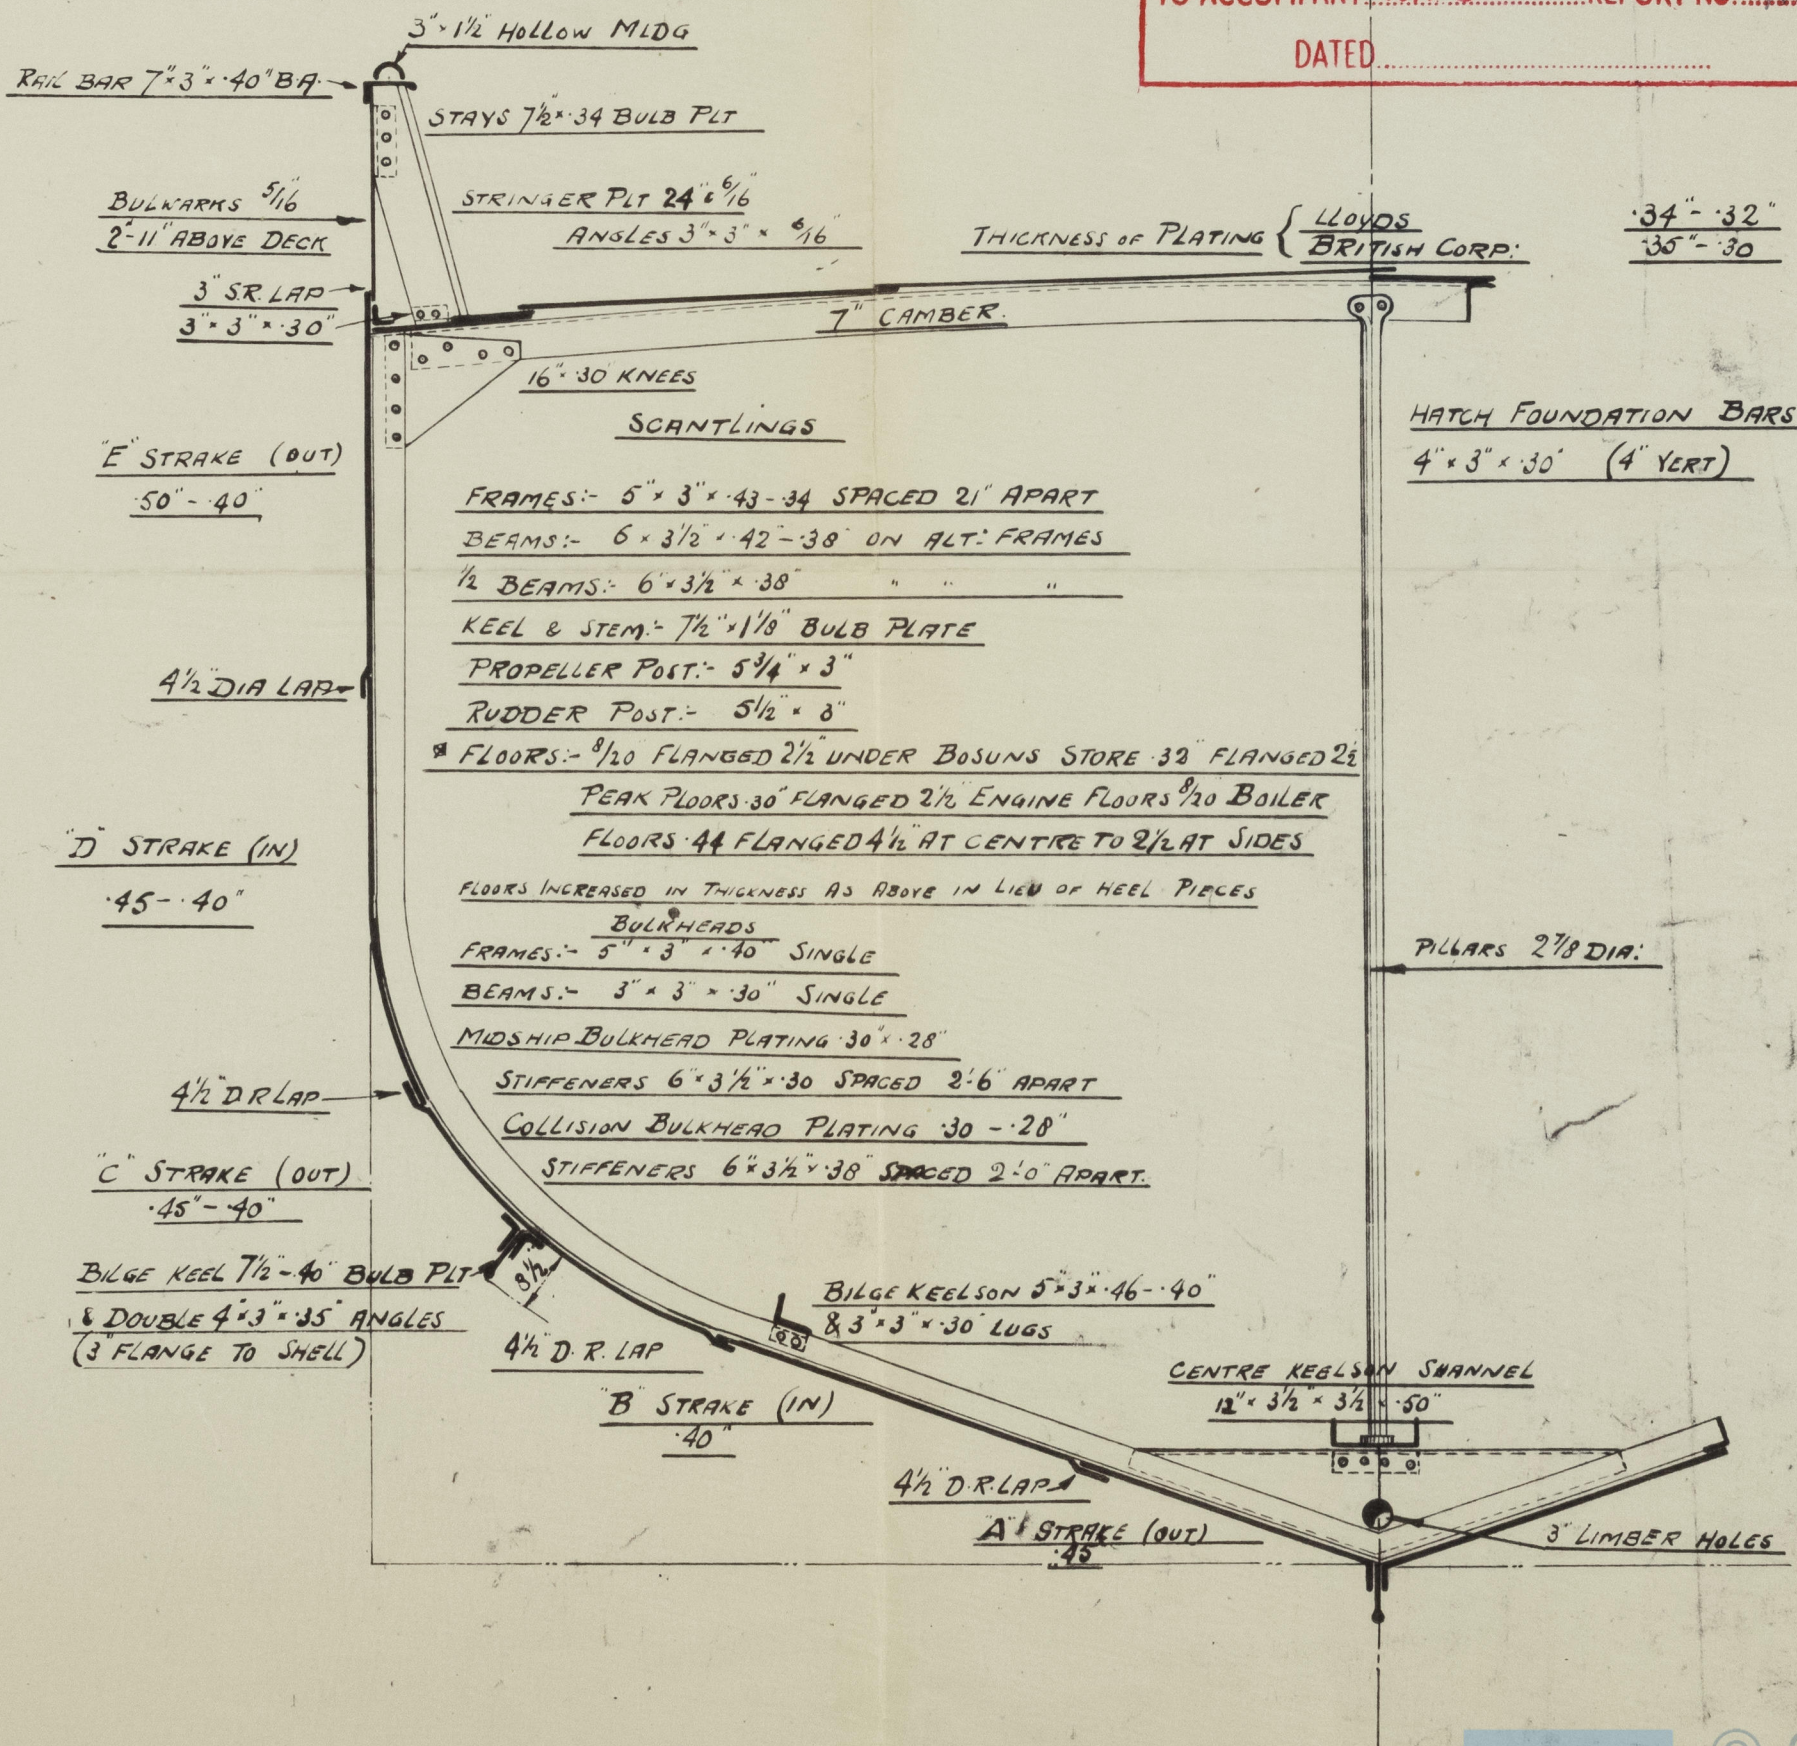

© 2020

Lloyd's Register

COPY OF ORIGINAL BY: SMITHS DOCK CO.

004019-004028-0018