





8/5 44
 HOLEBY DIESELMOTORFABRIK
 HOLEBY
 602

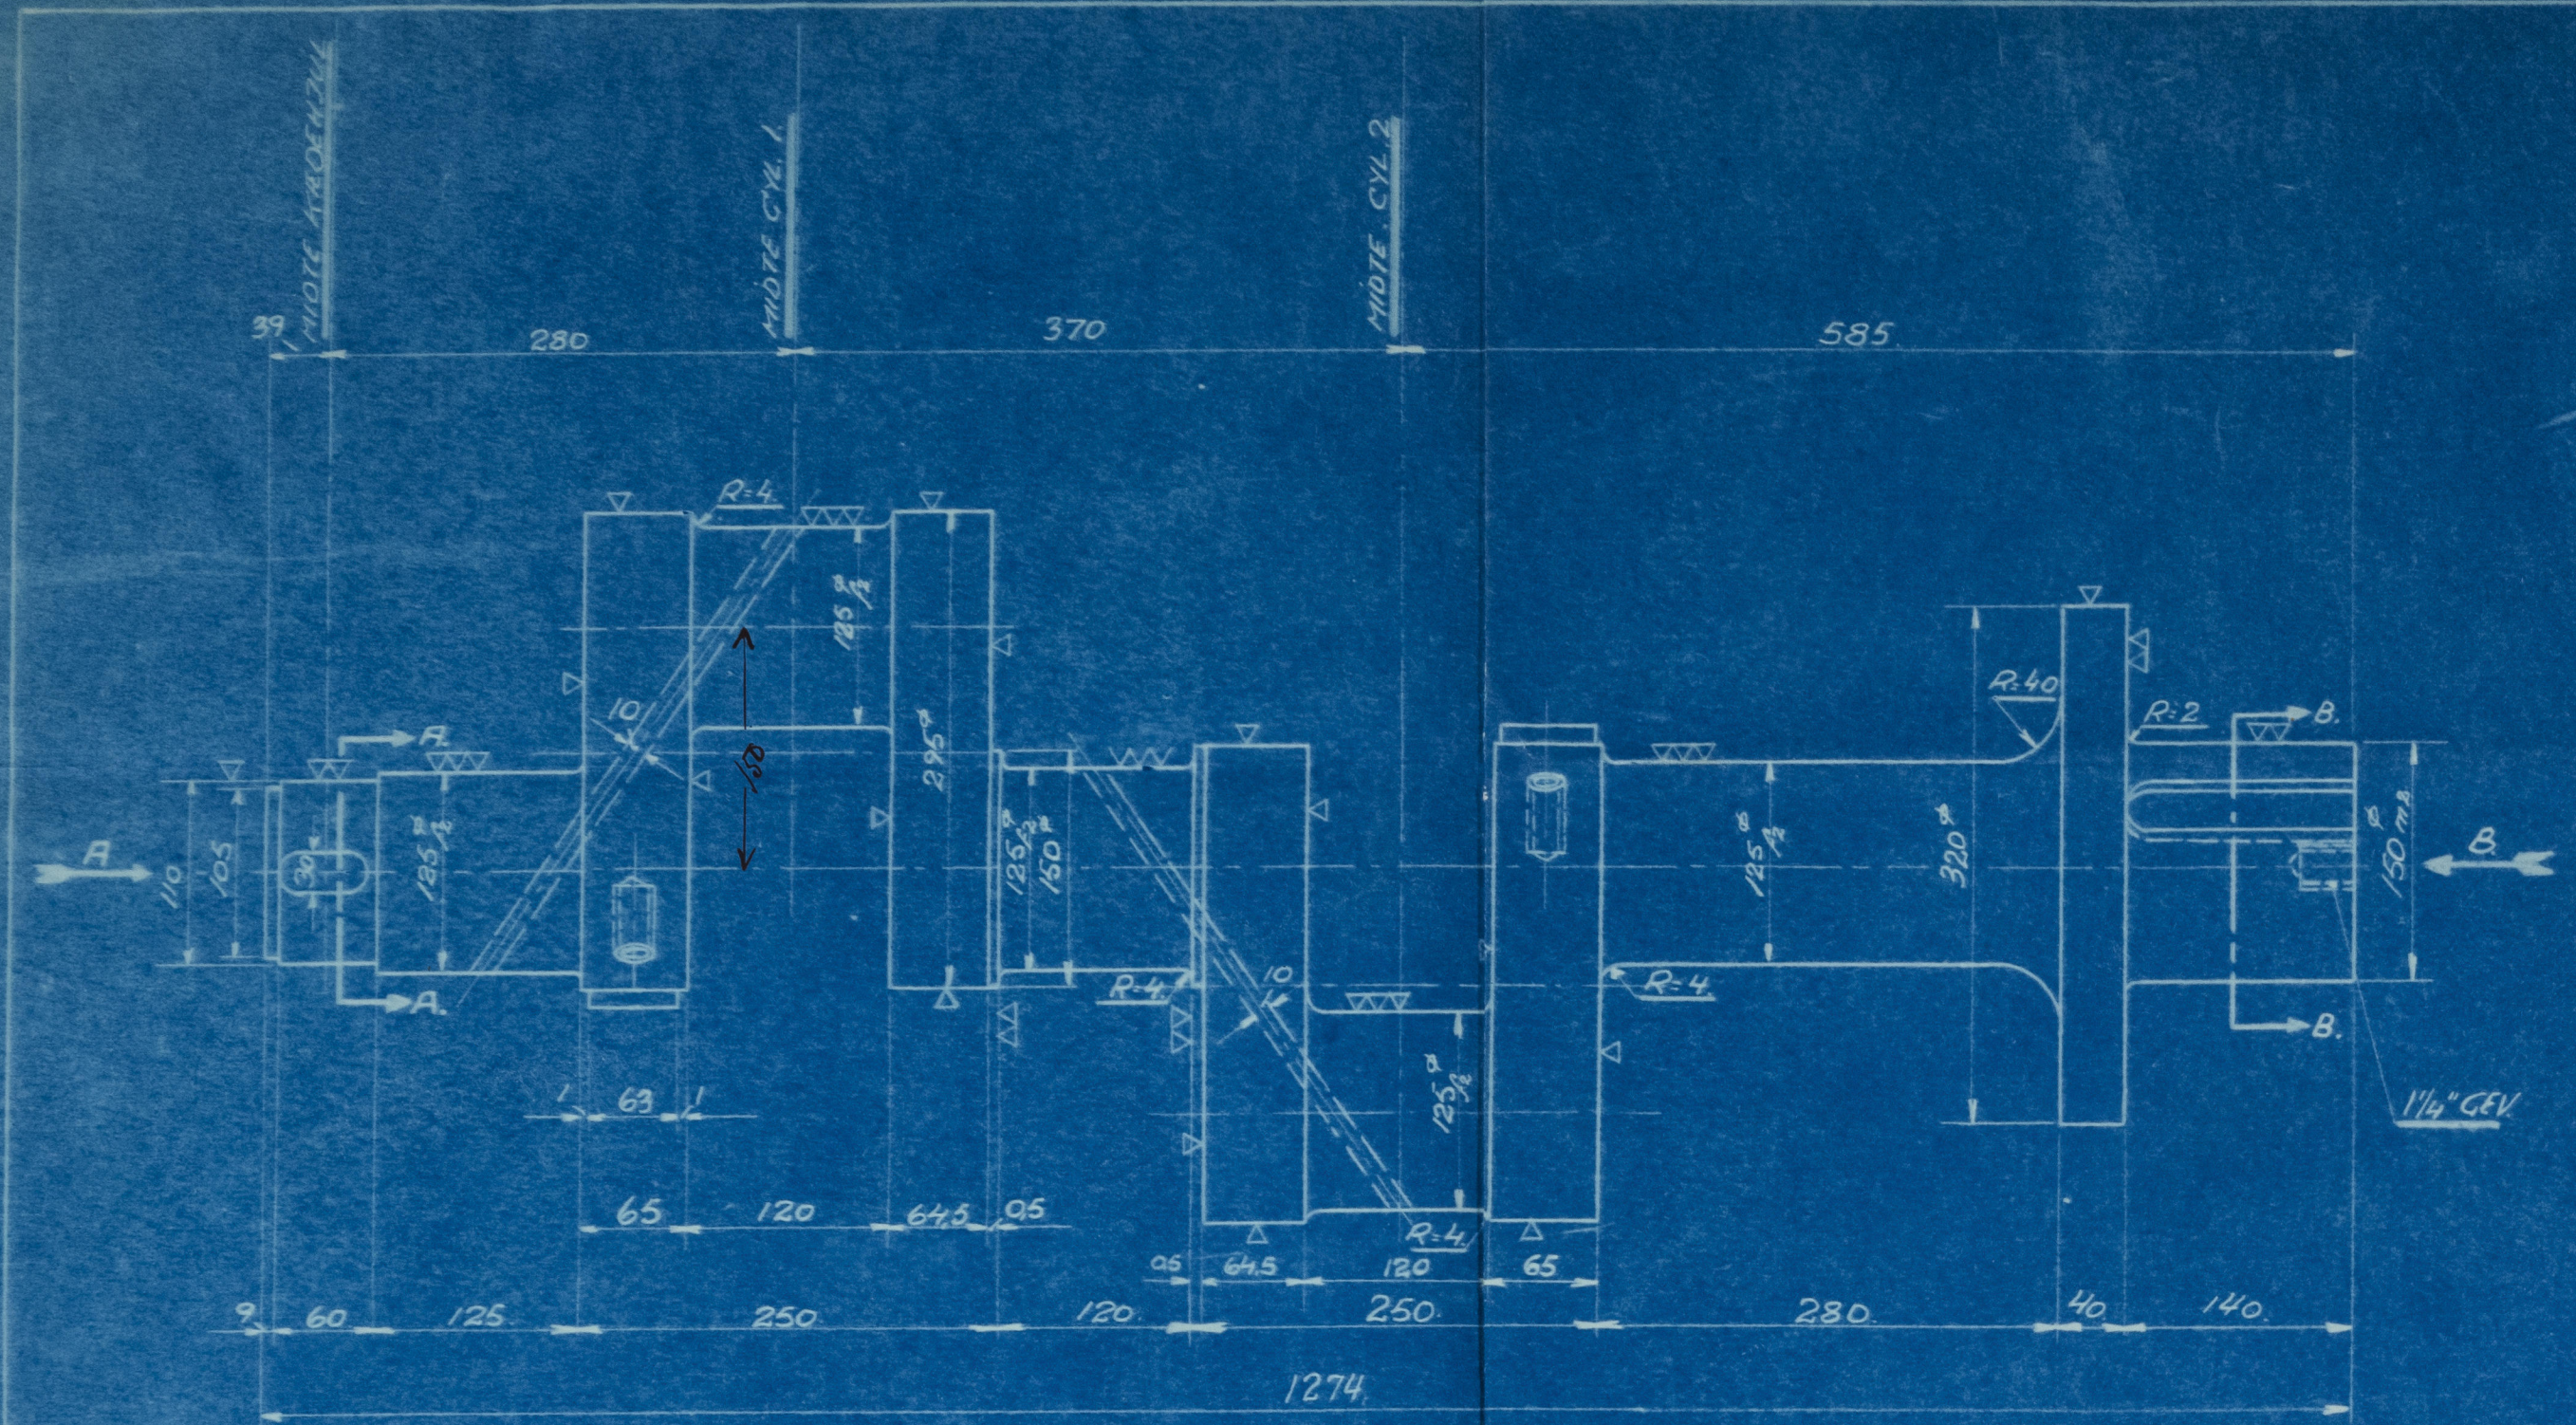


SET FRA "A"

SNIT. A-A

SNIT. B-B

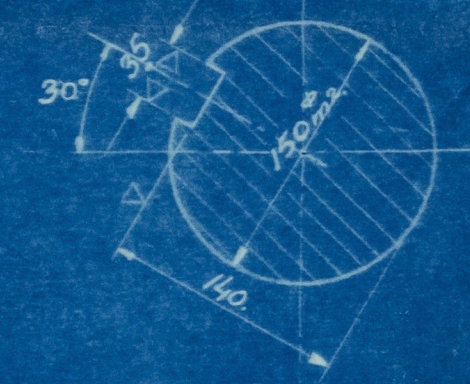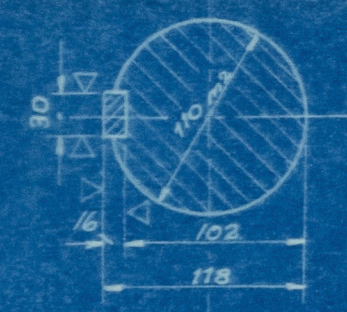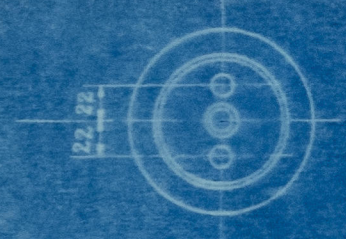


2 cyl. 4. SCSA Aŭx Engine
 Cyl. Diam. = 205 mm
 Stroke = 300 mm
 Max. pr. = 49 kg/cm²
 M.J. pr. = 7 kg/cm²
 Weight of Flywheel = 1450 kg

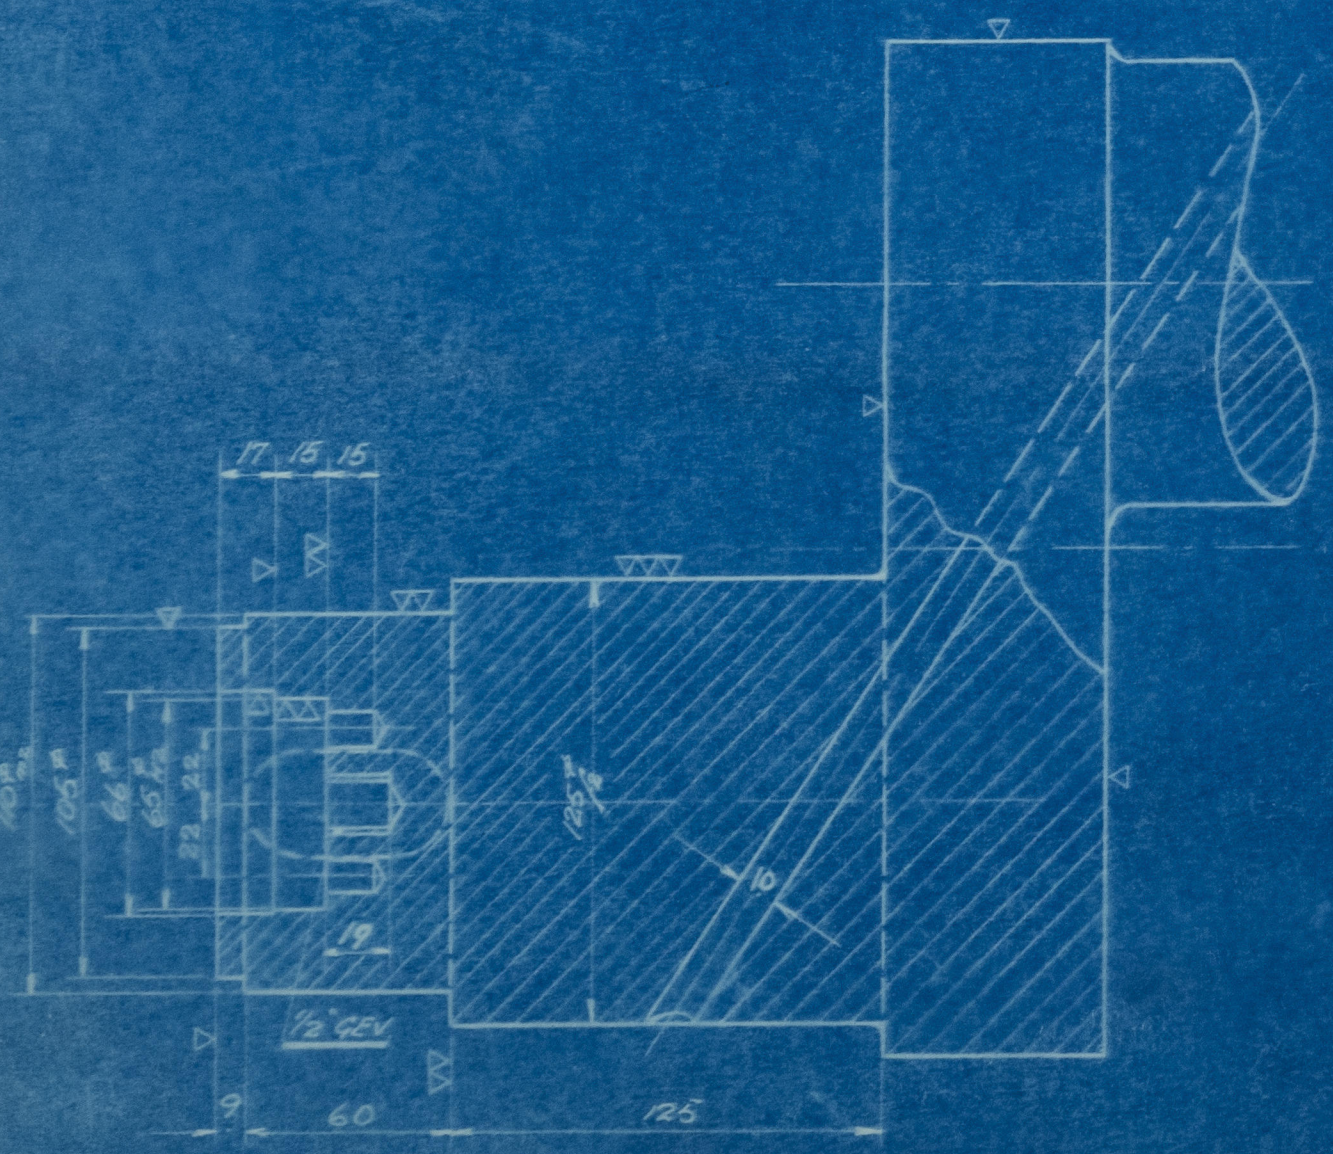

SET FRA "B" CYL. 1



SET FRA "A" CYL. 1

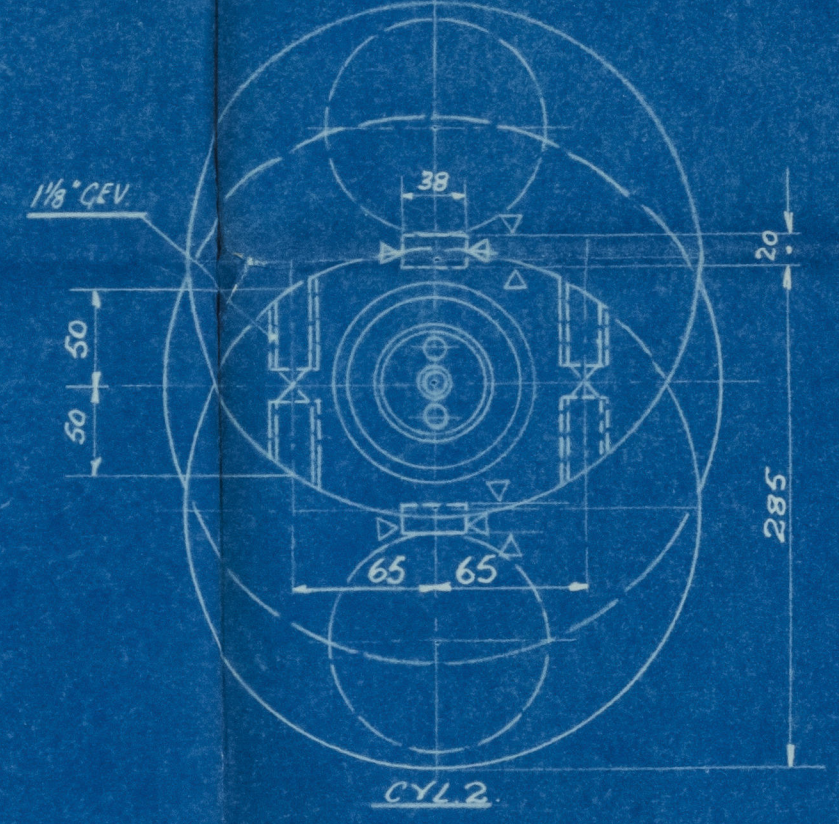

4		N 6291320	STOPSKRUE 1/2"	BL. STAAL.		SE. TEGN. 5094
4		H. 296	SKRUE 1 1/8"	STAAL.		" " 5094
2		H. 295	KONTRAVÆGT.	STØBEJERN		SE. TEGN. 5094
1		H. 1833	KILF FOR SVINGHJUL.	STAAL.		SE. TEGN. 6320
2		H. 280	NOT FOR KONTRAVÆGT	"		SE. TEGN. 5094
1		H. 277	NOT FOR KEDHJUL.	"		SE. TEGN. 5094
1		H. 972 ^C	KRUMTAPAKSEL.	MSM. STAAL.		
STA. RES	BB	SB	BETEGNELSE	BER. VÆJ	BB. SB.	BEMERKNING
	MÆRKE	NR		VÆGT	MOTOR.	

AKTIESELSKABET
 HOLEBY DIESELMOTORFABRIK
 28 APR. 1944

6748

D.M. 220. M.T.H. 30.
 KRUMTAPAKSEL.
 MARLESTOK 1. 4. 1. 2.
 HOLEBY DIESELMOTORFABRIK HOLEBY.
 TEGN. 3-2-1940 KALK.
 KONTR.

004107-004115-0025

"Monte Abril",

Plan of aux: engine
crankshaft.

Bbo rept No. 10000.

004107-004115-0025



© 2020

Lloyd's Register
Foundation