



SECTION 1-10


SIDE ELEVATION

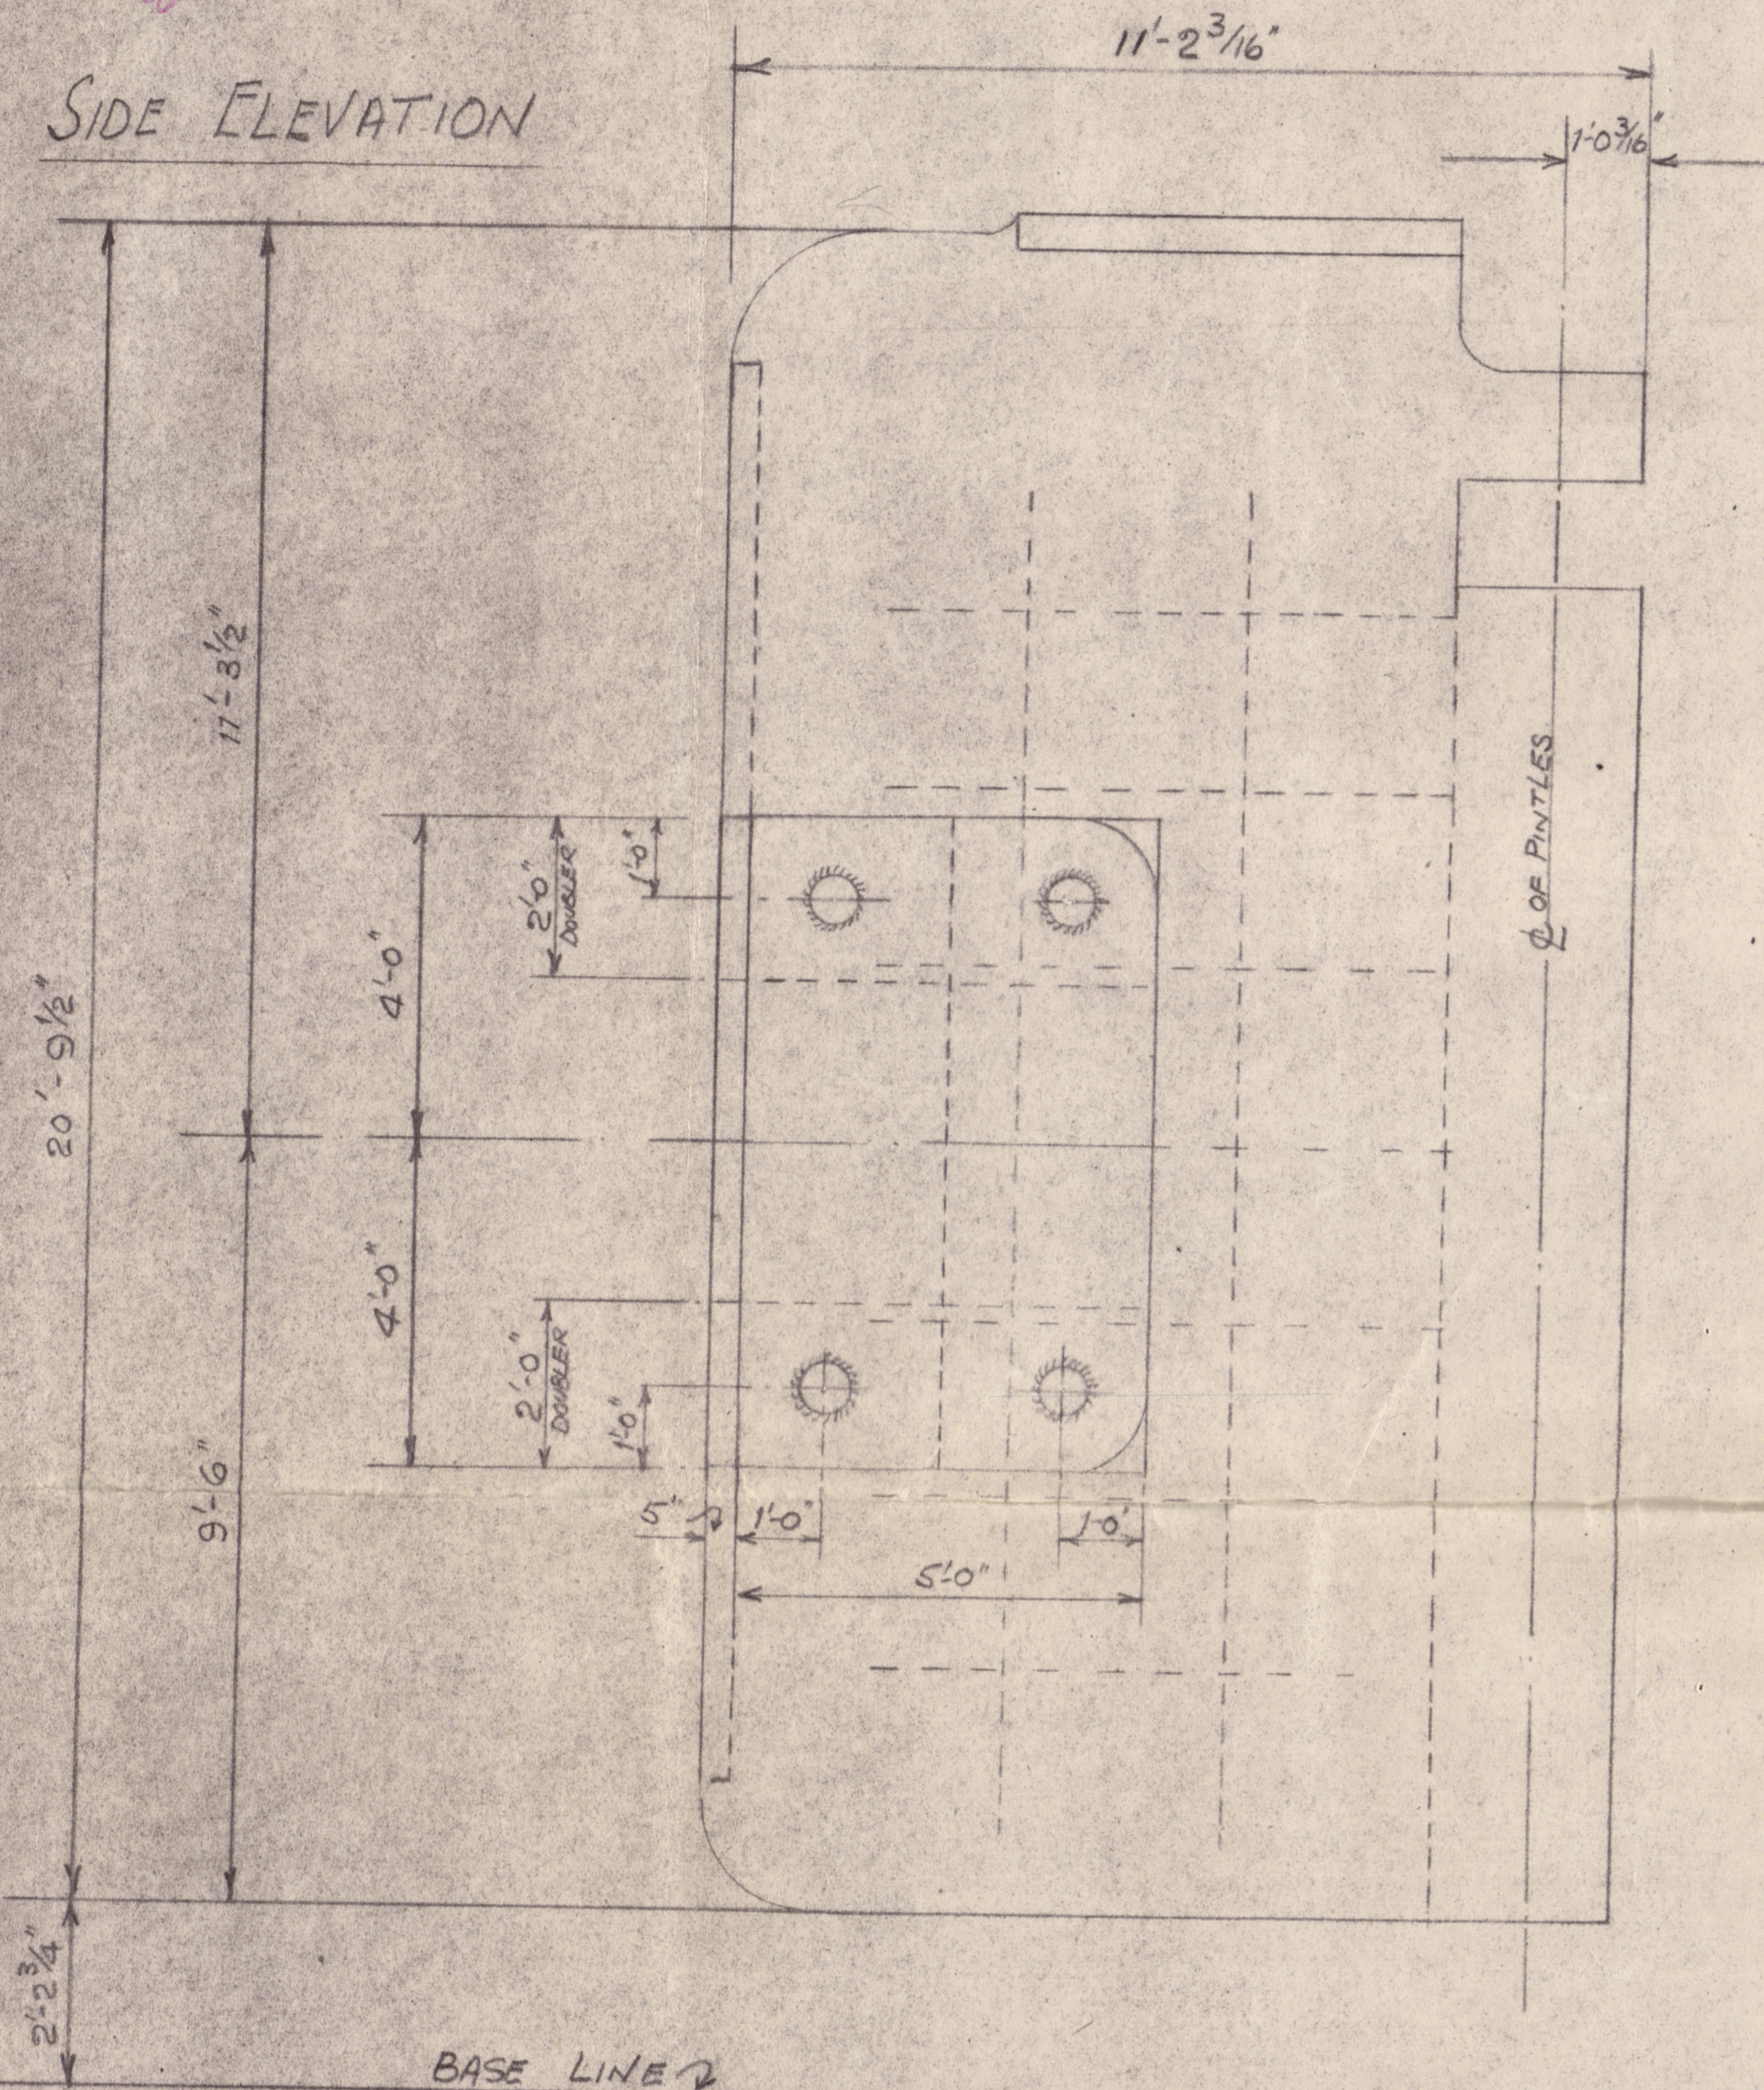

SECTION

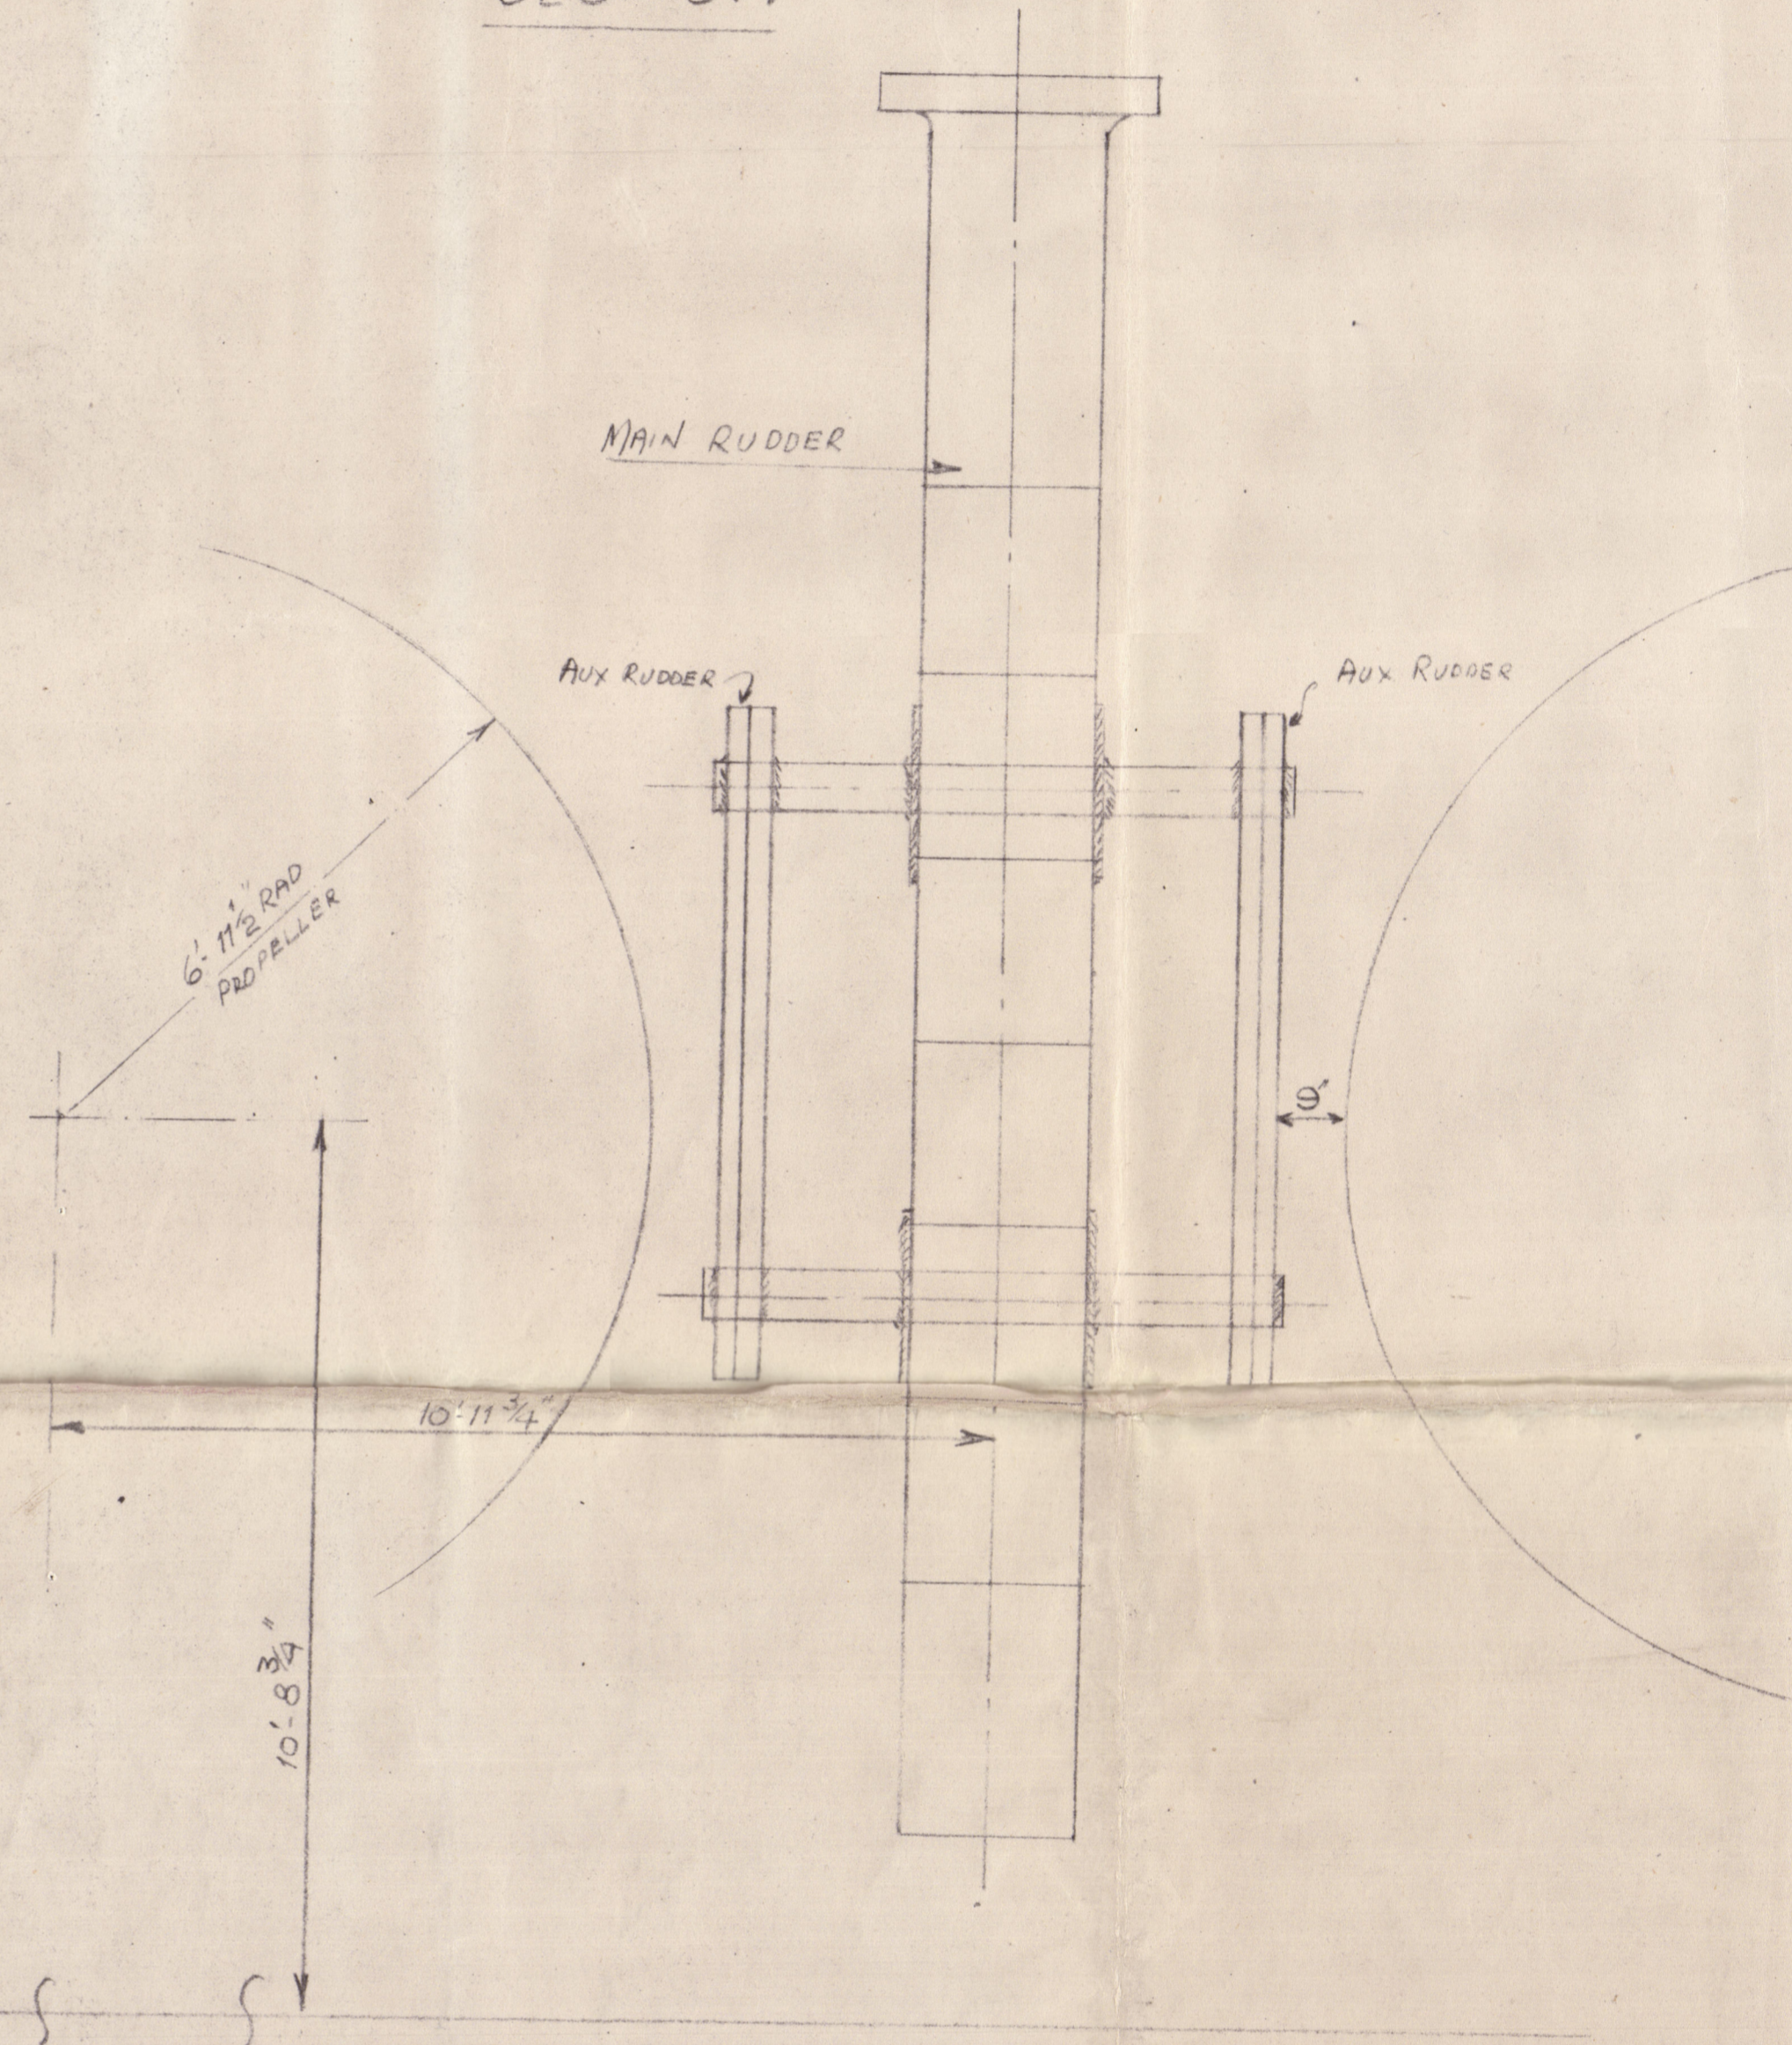

SECTIONAL PLAN

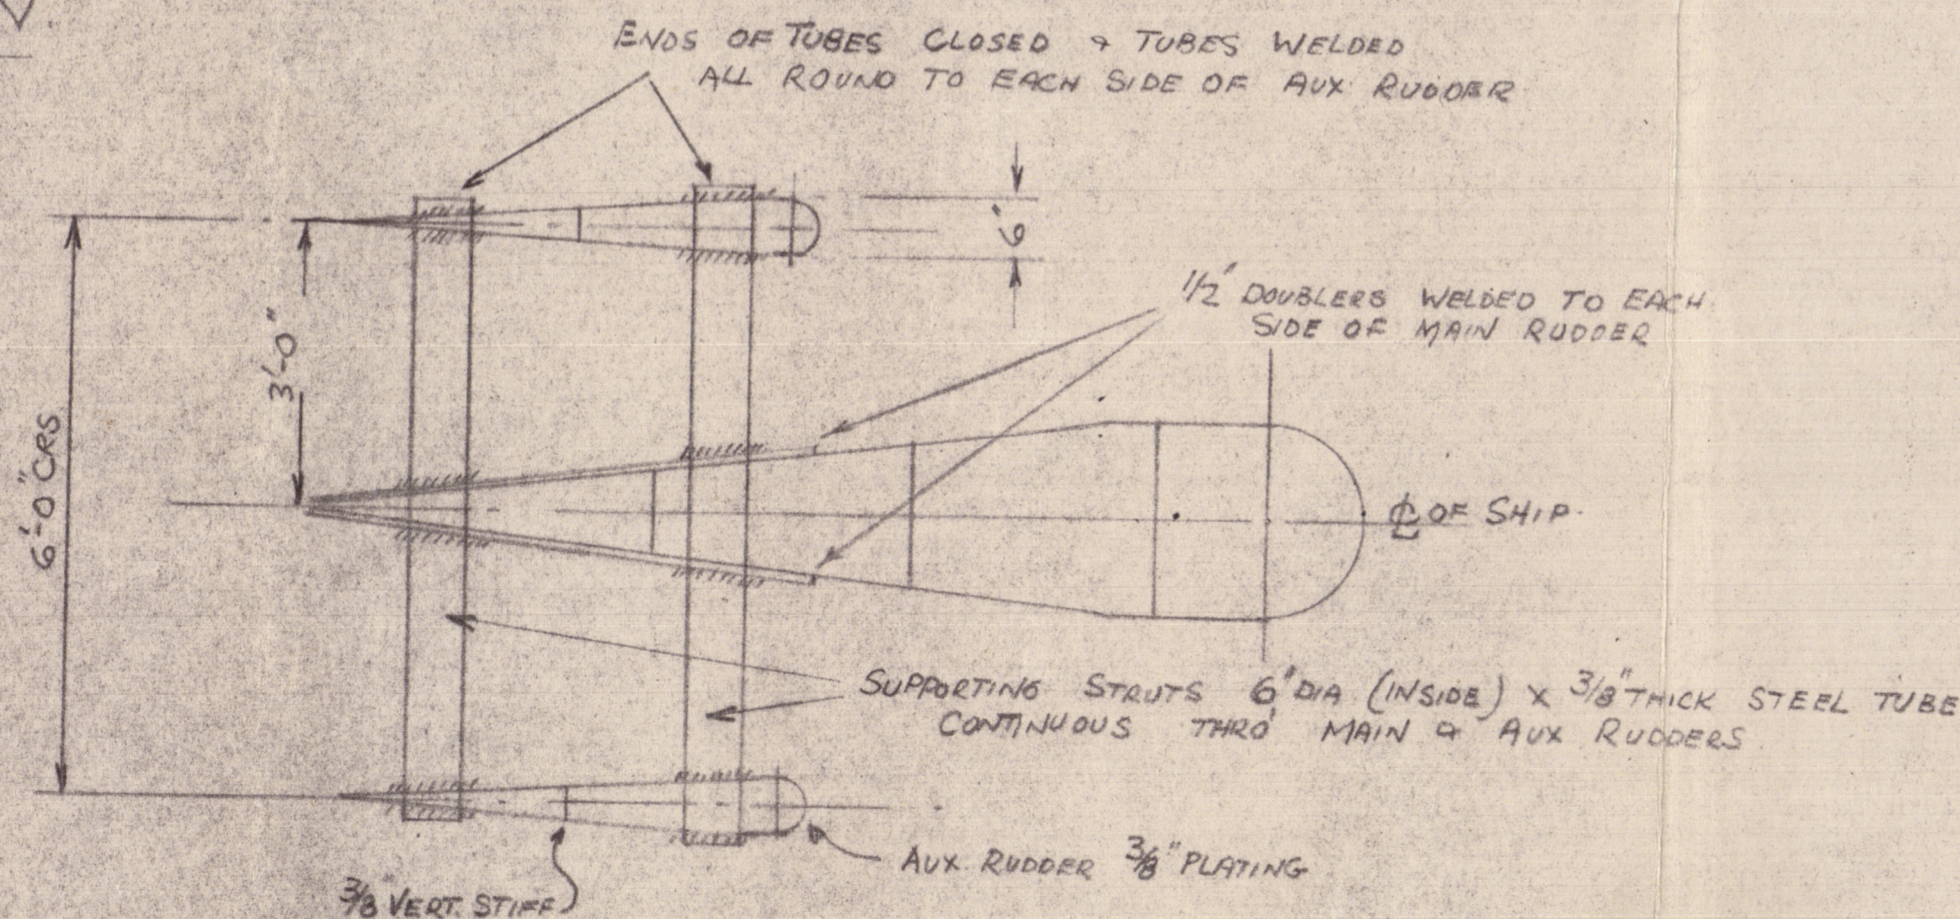


"T.S.M.V. SAN PEDRO"

2ND. ARRGT. OF AUX. RUDDERS

SCALE ~ 1/2 IN = ONE FOOT

I.S.M.S. "San Pedro"
TO ACCOMPANY Swansea REPORT No. 244583
DATED June 1950

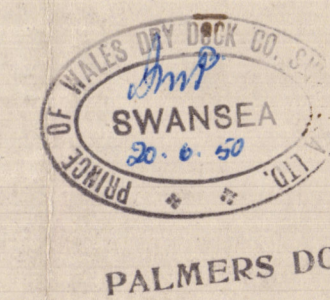

COPY FROM MESSRS. CH. BAILEY & CO. (BAILEY)

T.S.M.V. "SAN PEDRO"

2nd Arrang^{mt} of aux. g. Rudders

Klyds Approved

copy. 21/6/50



© 2021

Lloyd's Register
Foundation