




SIDE ELEVATION

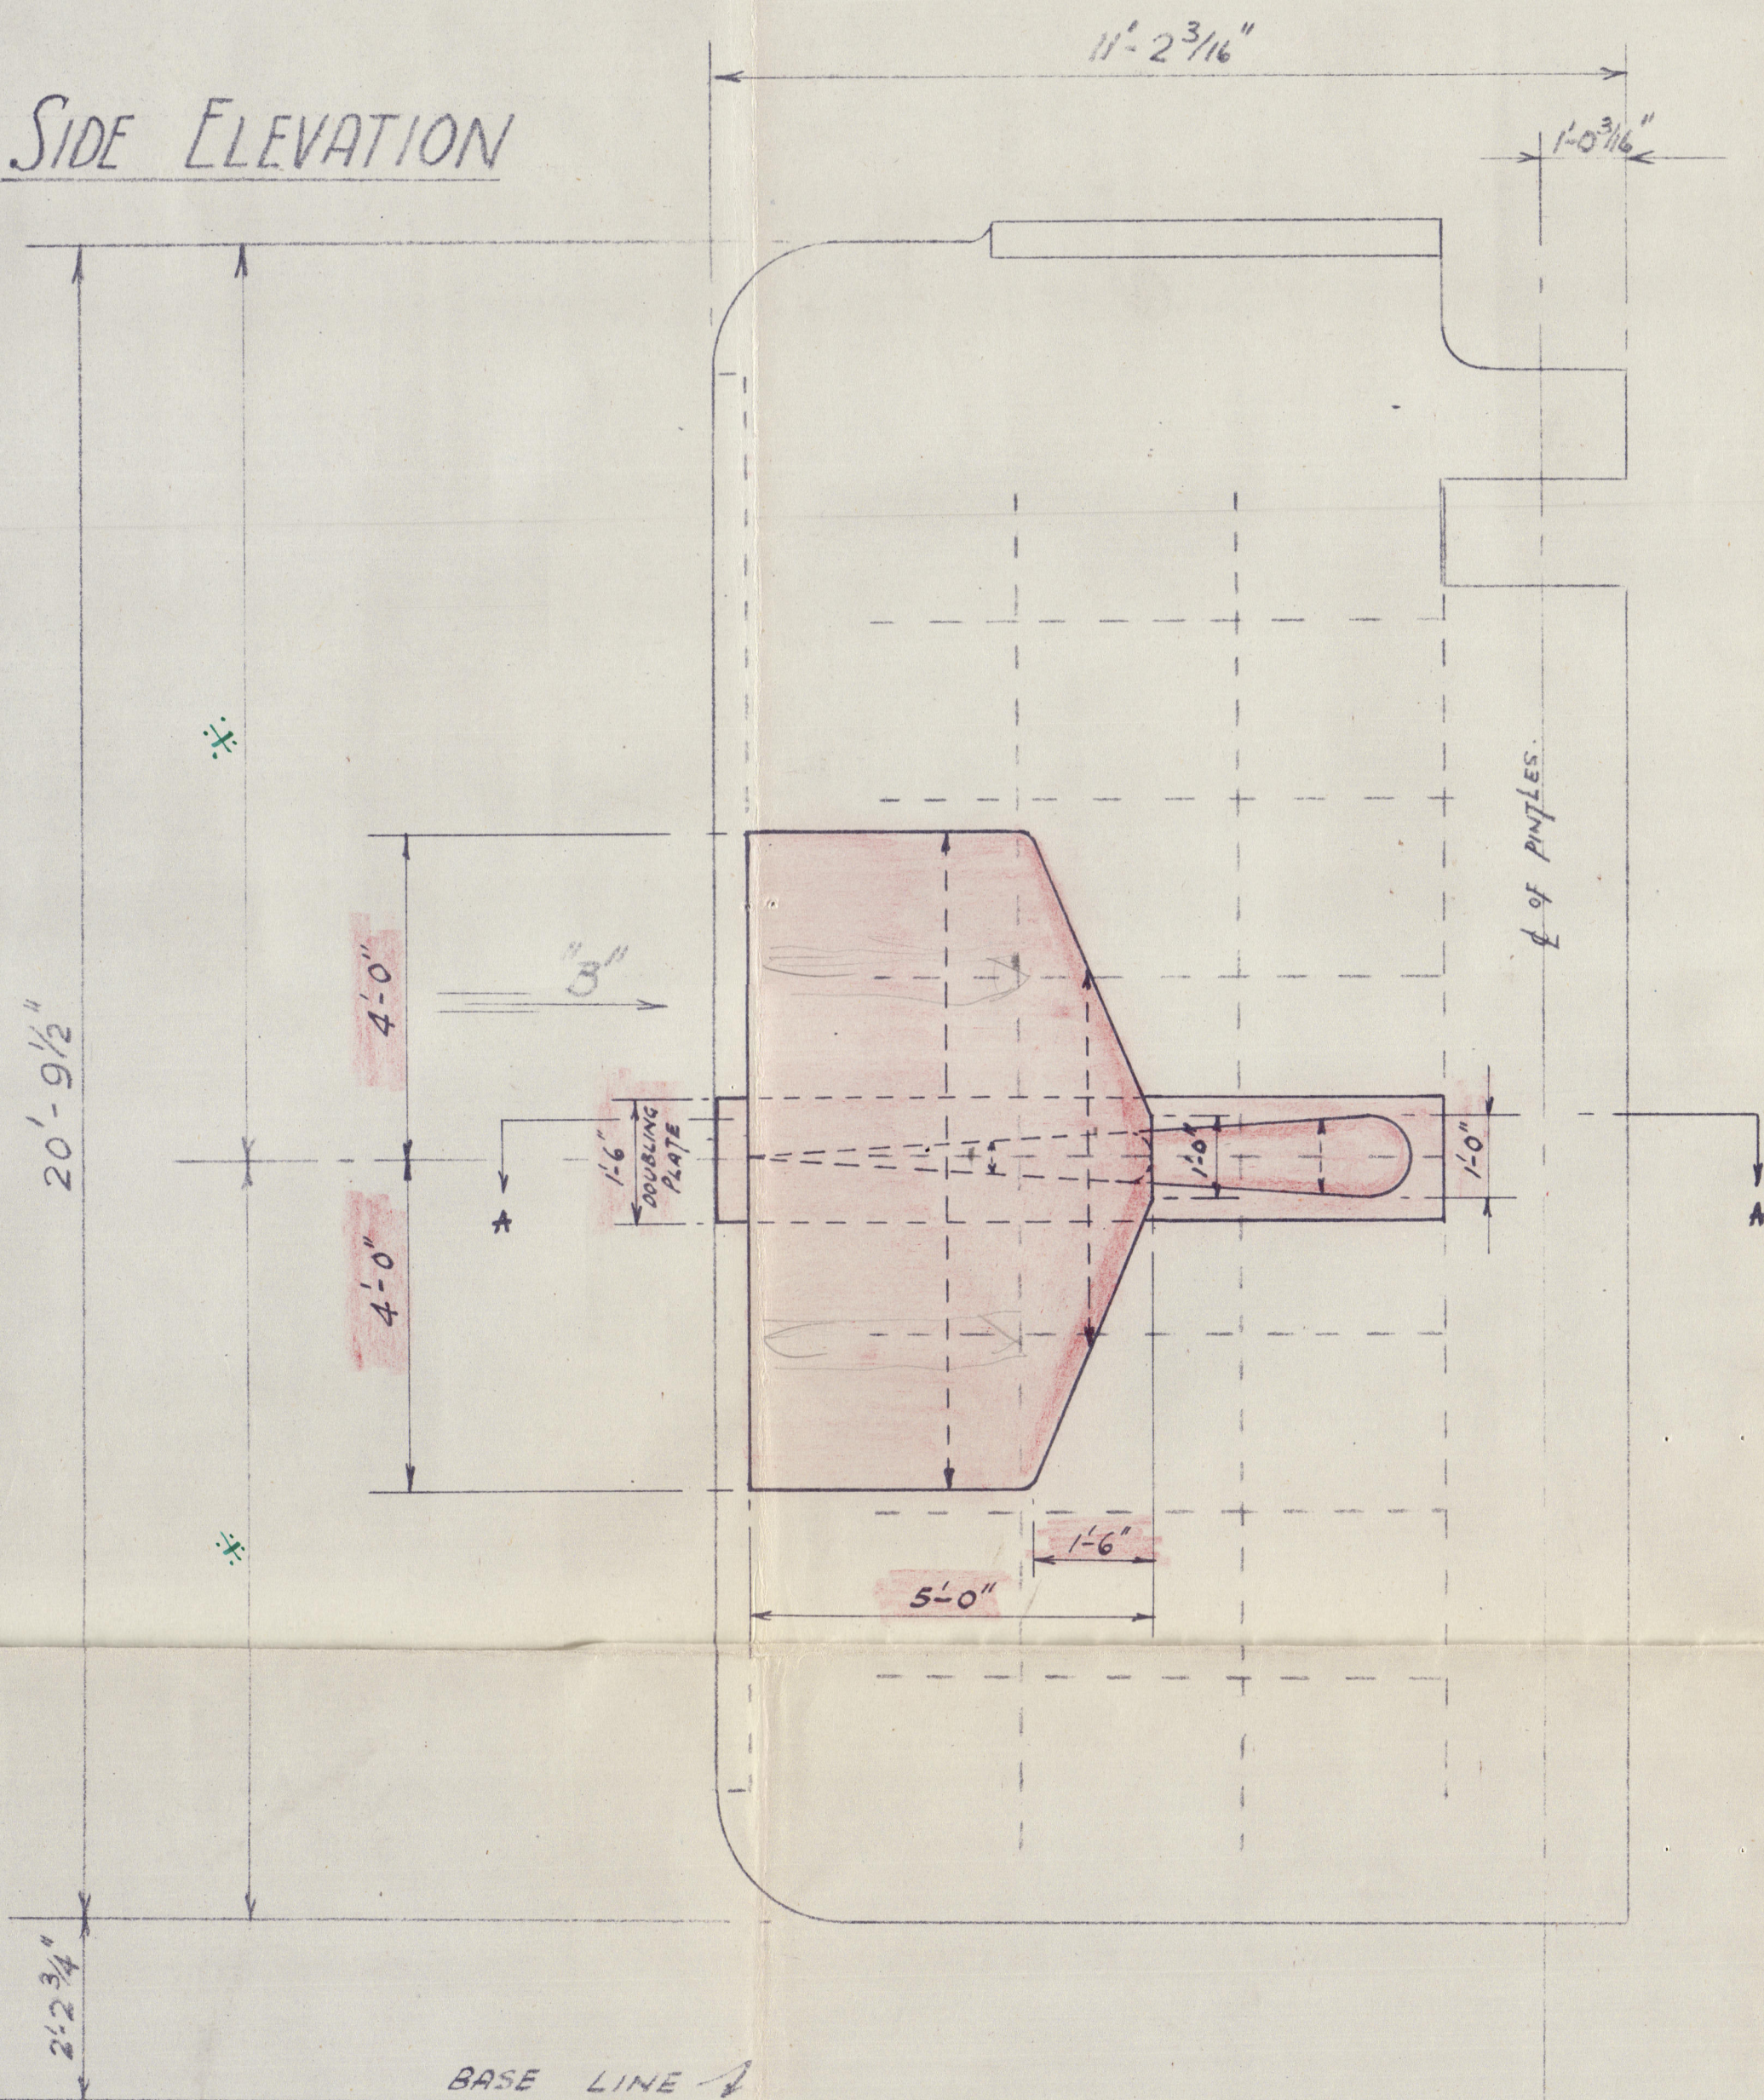

ELEVATION IN DIRECTION OF ARROW "B"

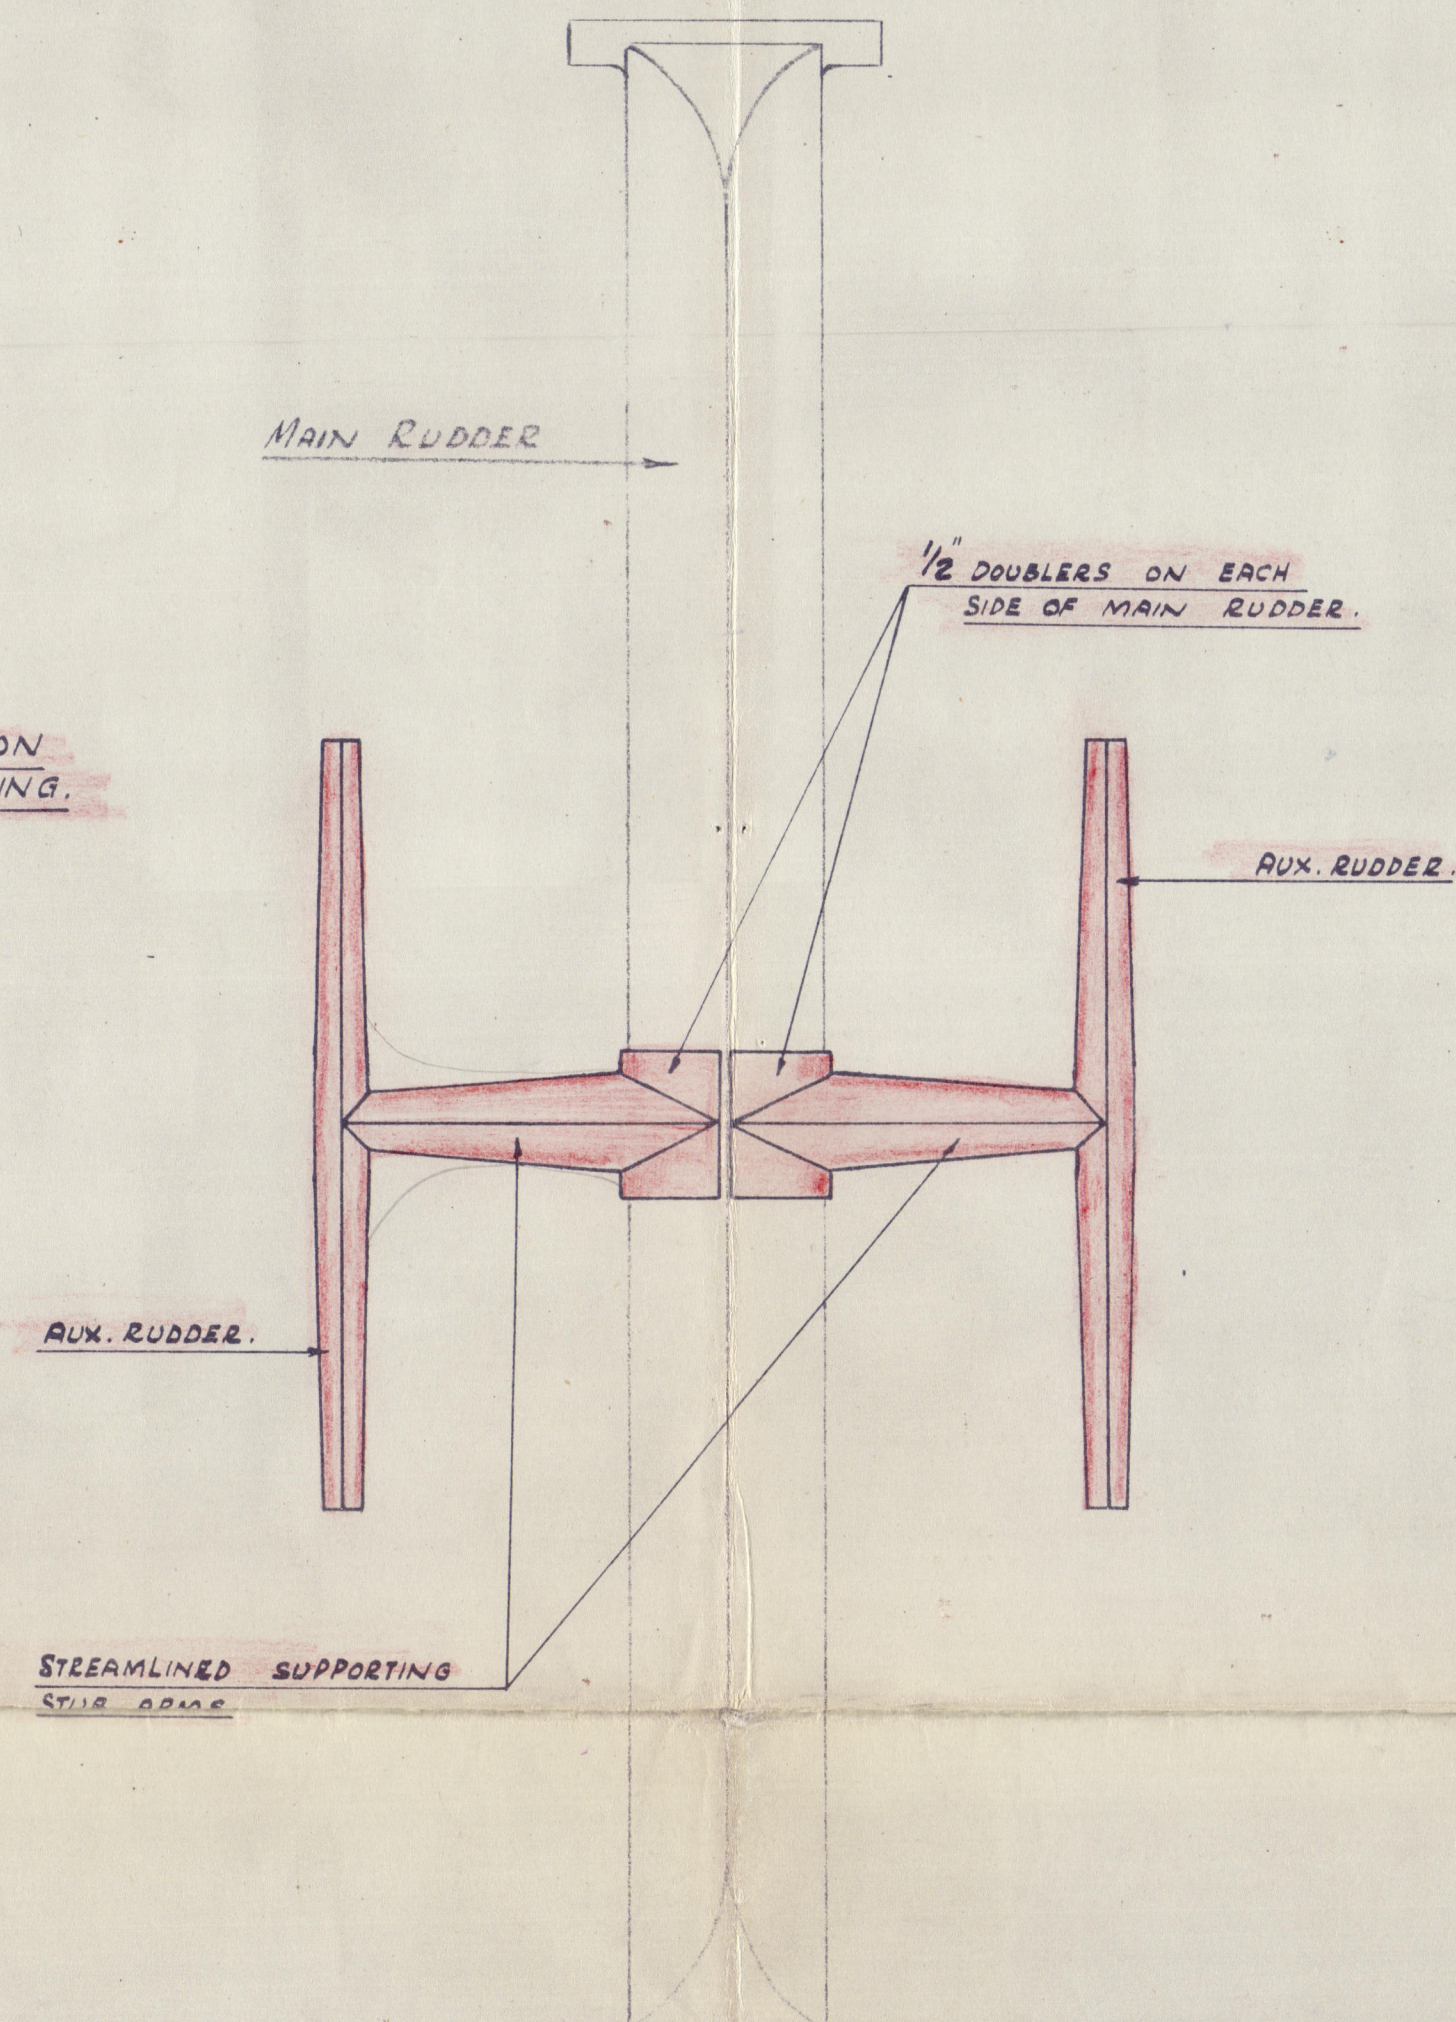

SECTIONAL PLAN A-A

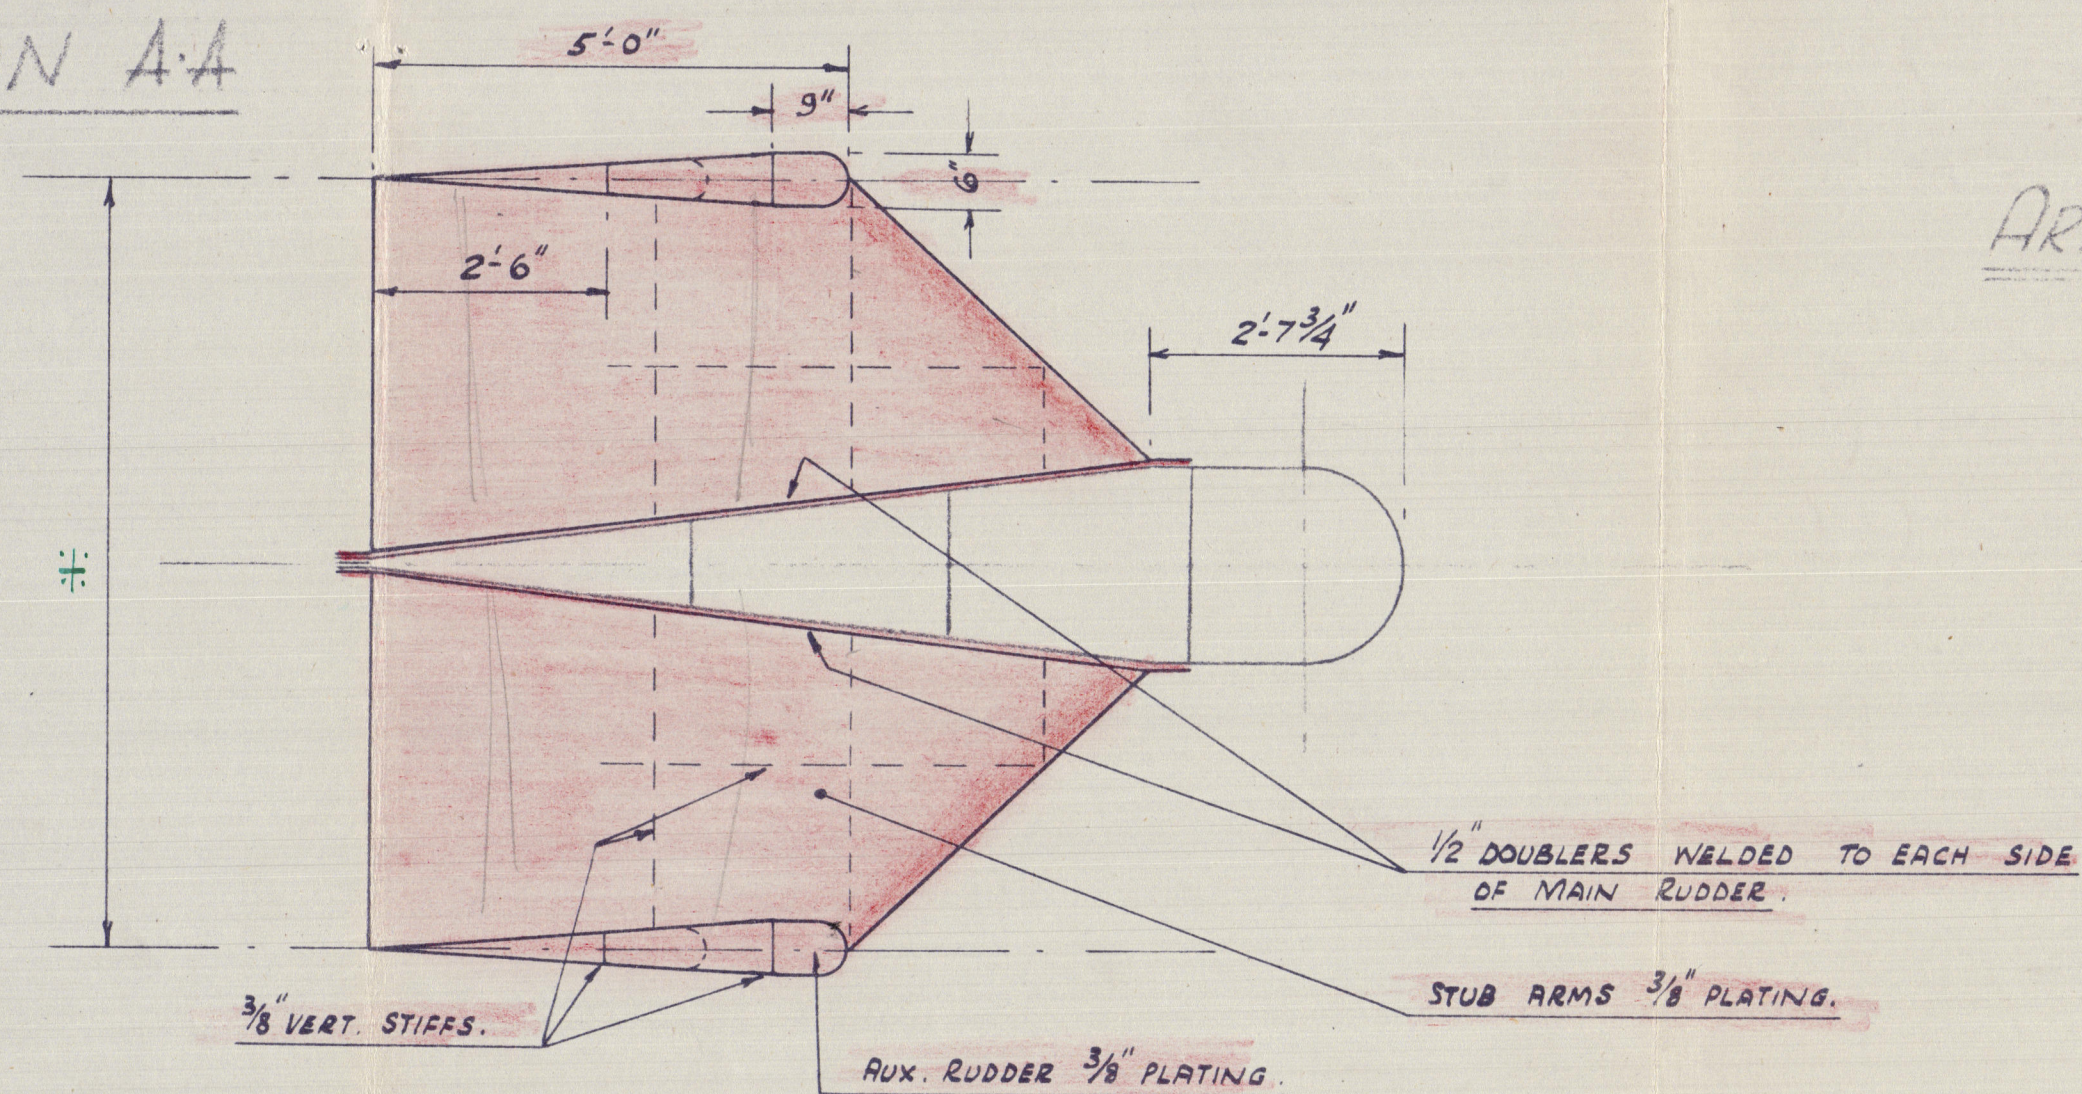

"T.S.M.V. SAN PEDRO"

ARRANGEMENT OF AUX. RUDDERS.

Scale 1/2" = 1'00'

MEASUREMENTS MARKED THUS *:
CANNOT BE ASCERTAINED UNTIL
THE SHIP IS DRYDOCKED.

TO ACCOMPANY Survey REPORT No. 24583
DATED June 1950

SAN PEDRO

Offici

004426-004431-0051



© 2021

Lloyd's Register
Foundation