

"S.S." N° 455. A/MS. 784.

9 JUN 1943


GENERAL ARRANGEMENT.

SCALE: 1/4" = 1 FOOT


DIMENSIONS: LENGTH 190'0" (ON L.W. LINE). BREADTH: 30'6" MLD. DEPTH: 14'0" MLD.

GROSS ABOUT 784 TONS.

PLAN OF CHART OF WHEELHOUSE TOP.

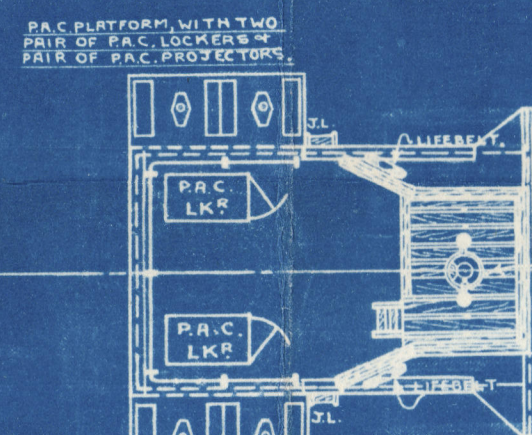


BOAT DECK.

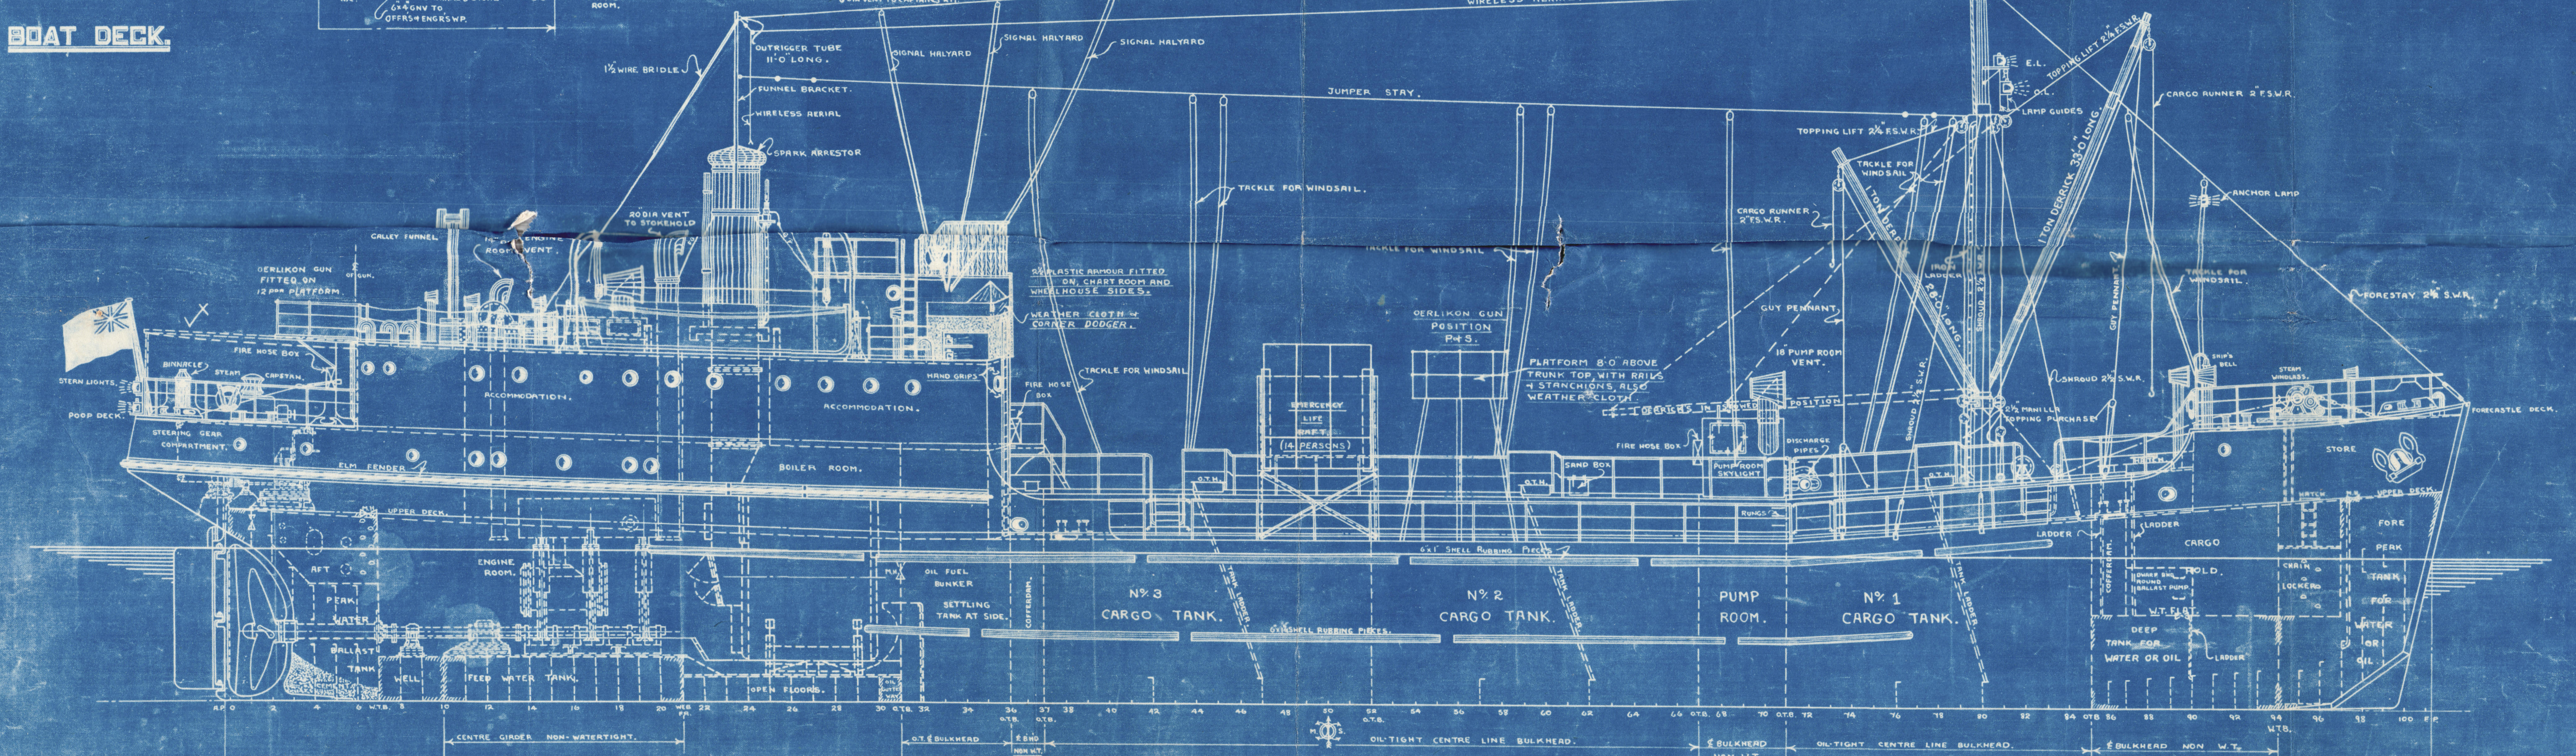


POOP DECK.

FORECASTLE DECK.

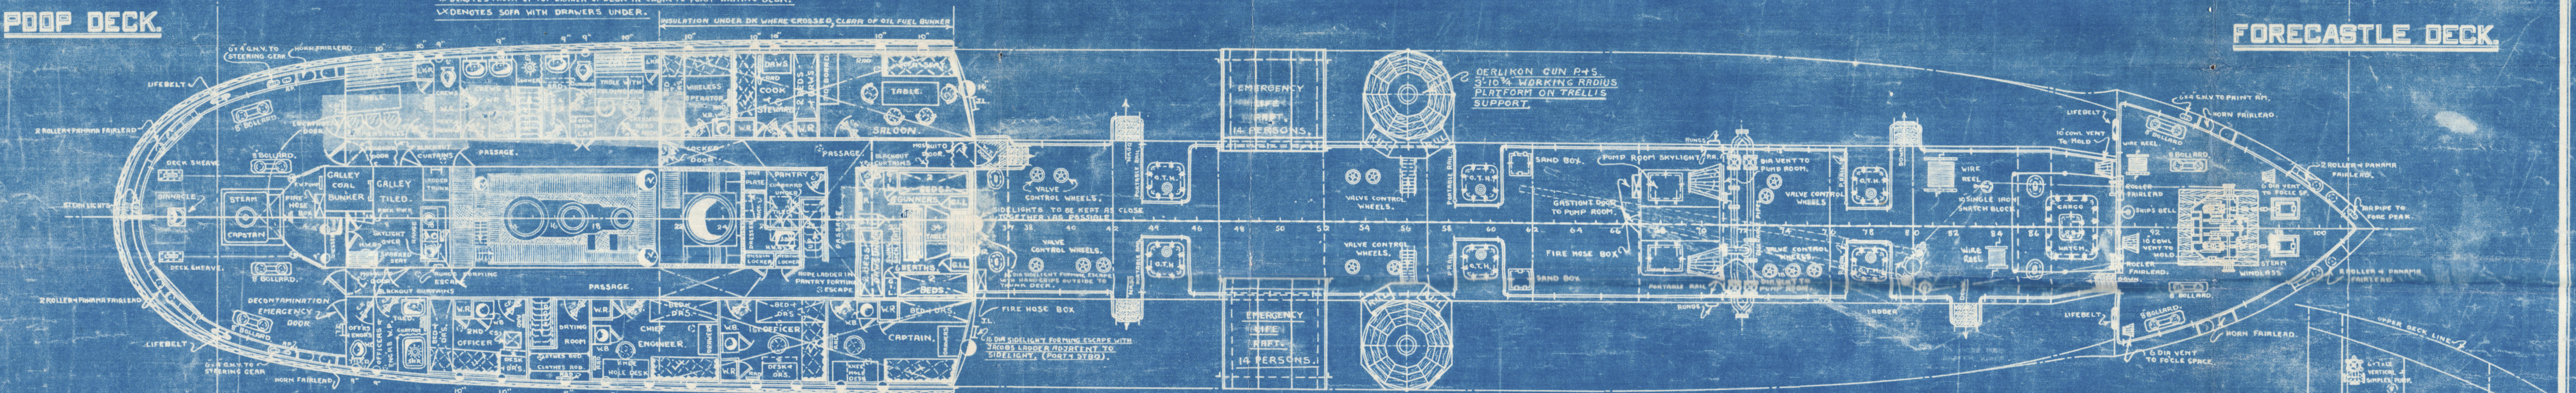

UPPER DECK.

PLAN AT W.T. FLAT.

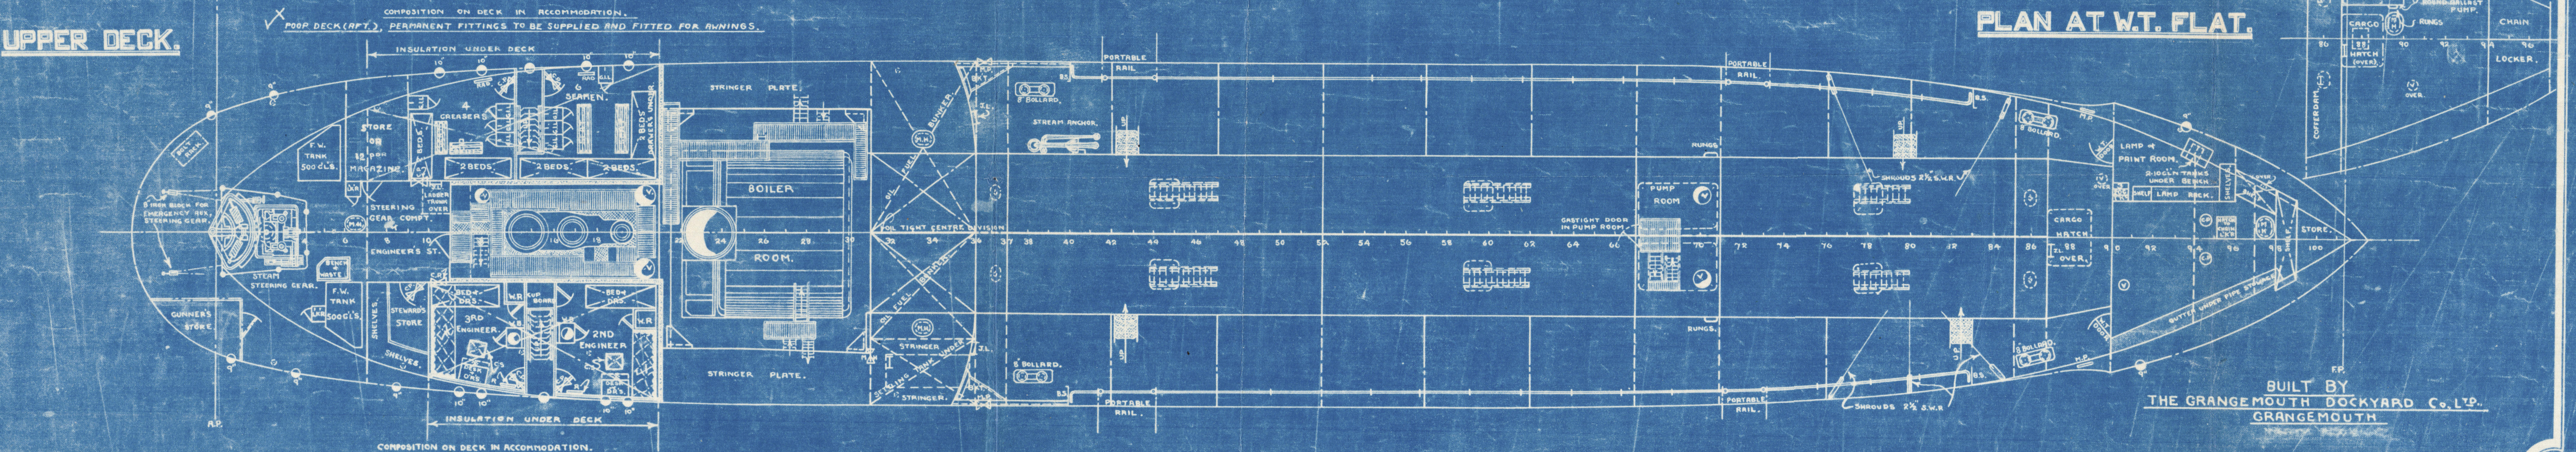

BUILT BY
THE GRANGEMOUTH DOCKYARD Co. L^{td}.
GRANGEMOUTH

G. G. Dobie

D. D. M. B. (H)

16th June 1943



004502 - 004511 - 0025



© 2020

Lloyd's Register
Foundation



004502-004511-0025



© 2020

Lloyd's Register
Foundation

004502-004511-0025



004502-



© 2020

Lloyd's Register
Foundation

2

General Argt

General Argt

Grangemouth Rhd

No. 1155.

9 JUN 1943



No. 1155.


ref. 112

3/3 AMIR

EX

EMPIRE TROTWOOD.

RETAIN

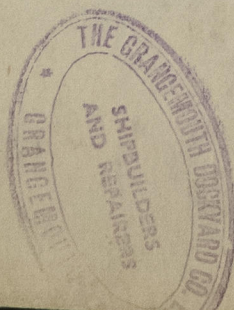

004502-004511-0025



© 2020

Lloyd's Register
Foundation