
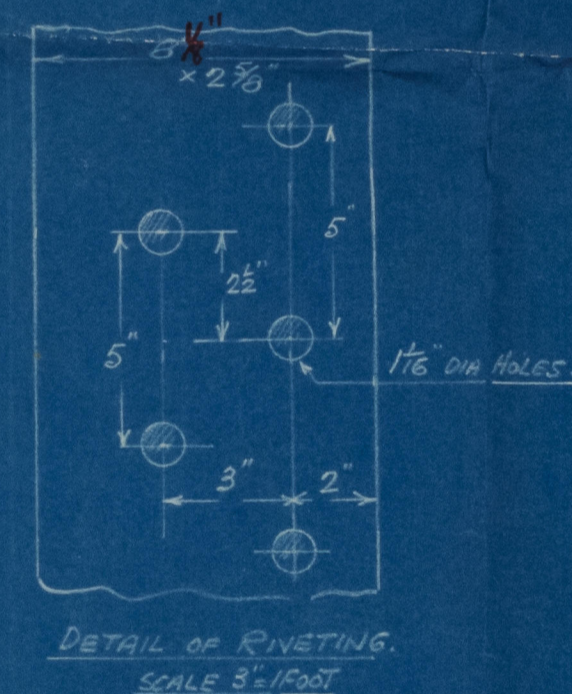
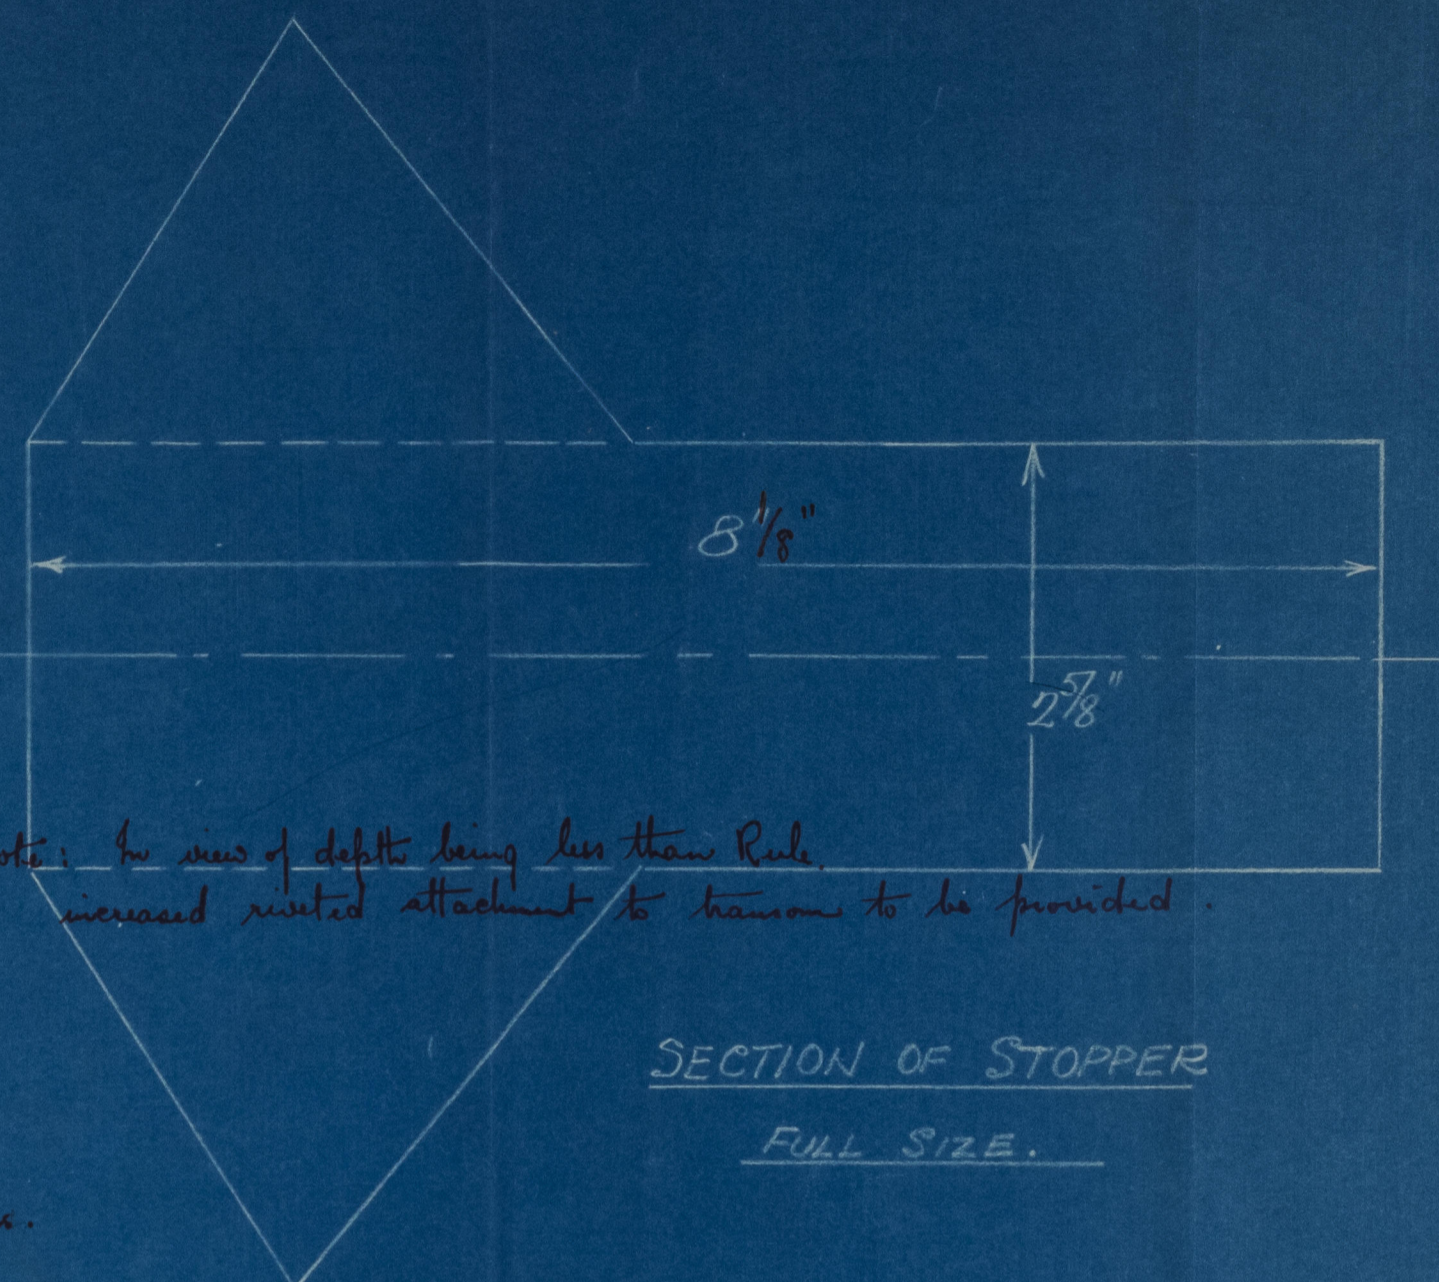
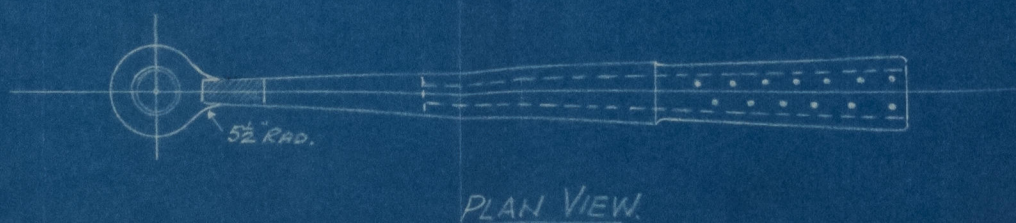
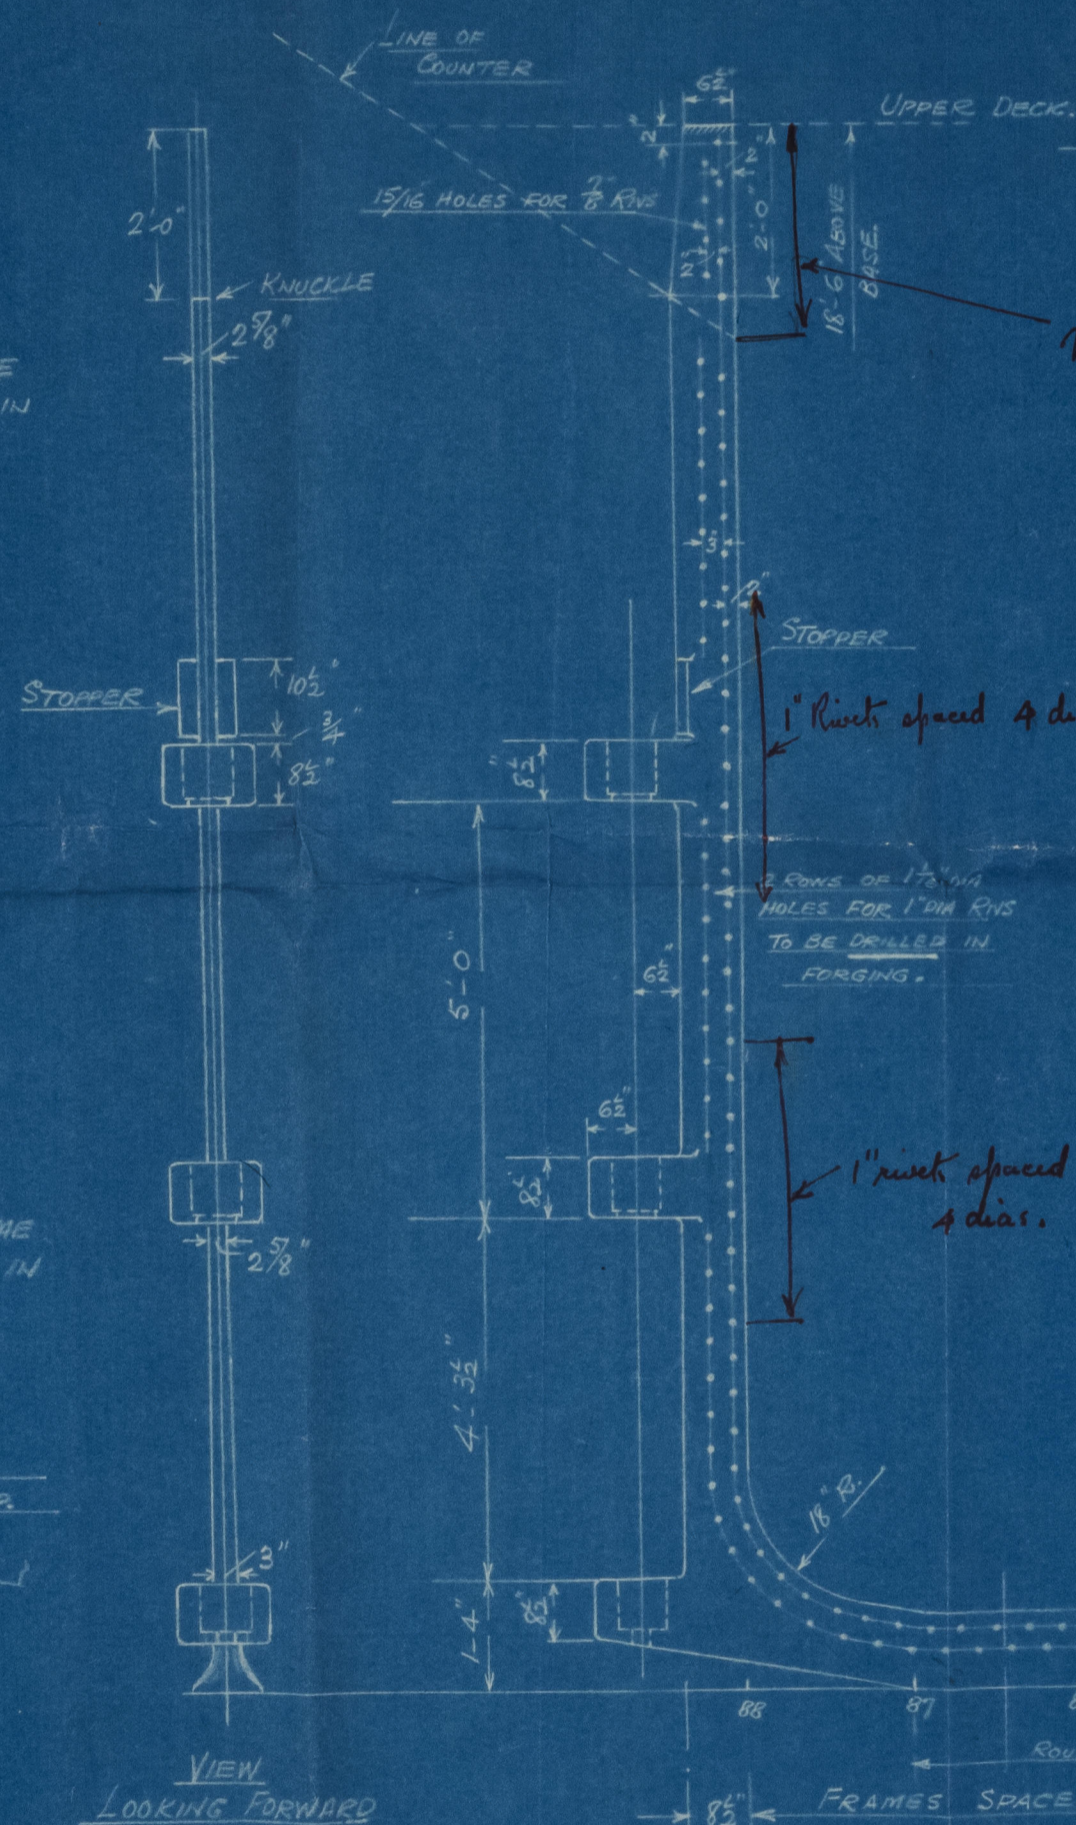
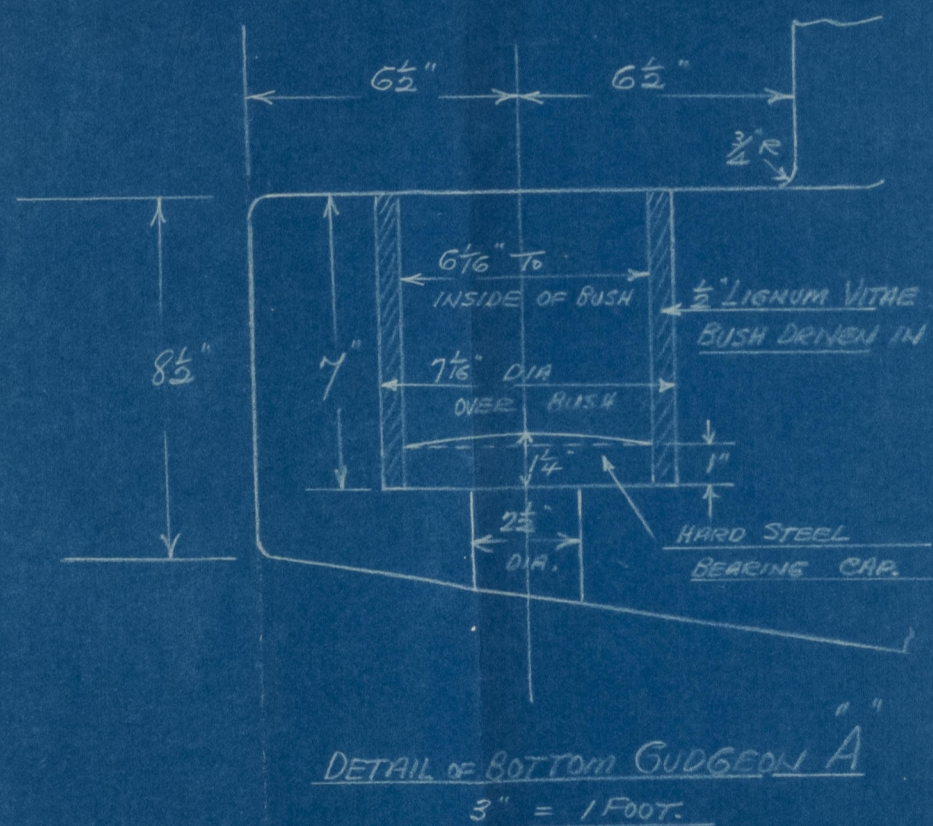


10/1/31

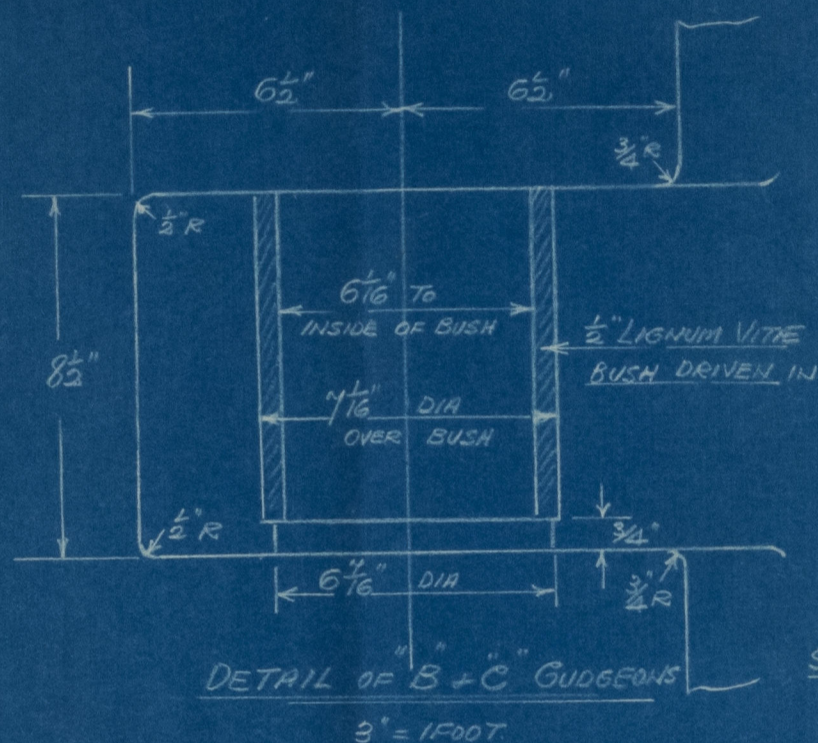


Nº 915.  
STERNPOST.  
SCALE 2" = FT

MATERIAL :- FORGED IRON or STEEL  
TO BE PASSED + TESTED BY LLOYDS.

CODE Nº 16.

NOTES. PARTS TINTED RED  
TO BE MACHINED  
LIGNUM VITÆ BUSHES & HARD  
STEEL BEARING CAP TO BE SUPPLIED  
BY CONTRACTOR.

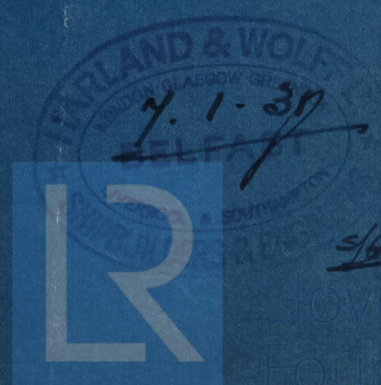

004564-004572-0175

Harland & Wolff

915

Stein frame

③

maracay



© 2021

Lloyd's Register  
Foundation

004564-004572-0175