


WOOD DRIFTER

LENGTH B.P. 86' 0" BREADTH MOULDED 19' 0" DEPTH IN HOLD 10' 0"

MIDSHIP SECTION

SCALE $\frac{1}{2}" = 1 \text{ FOOT}$

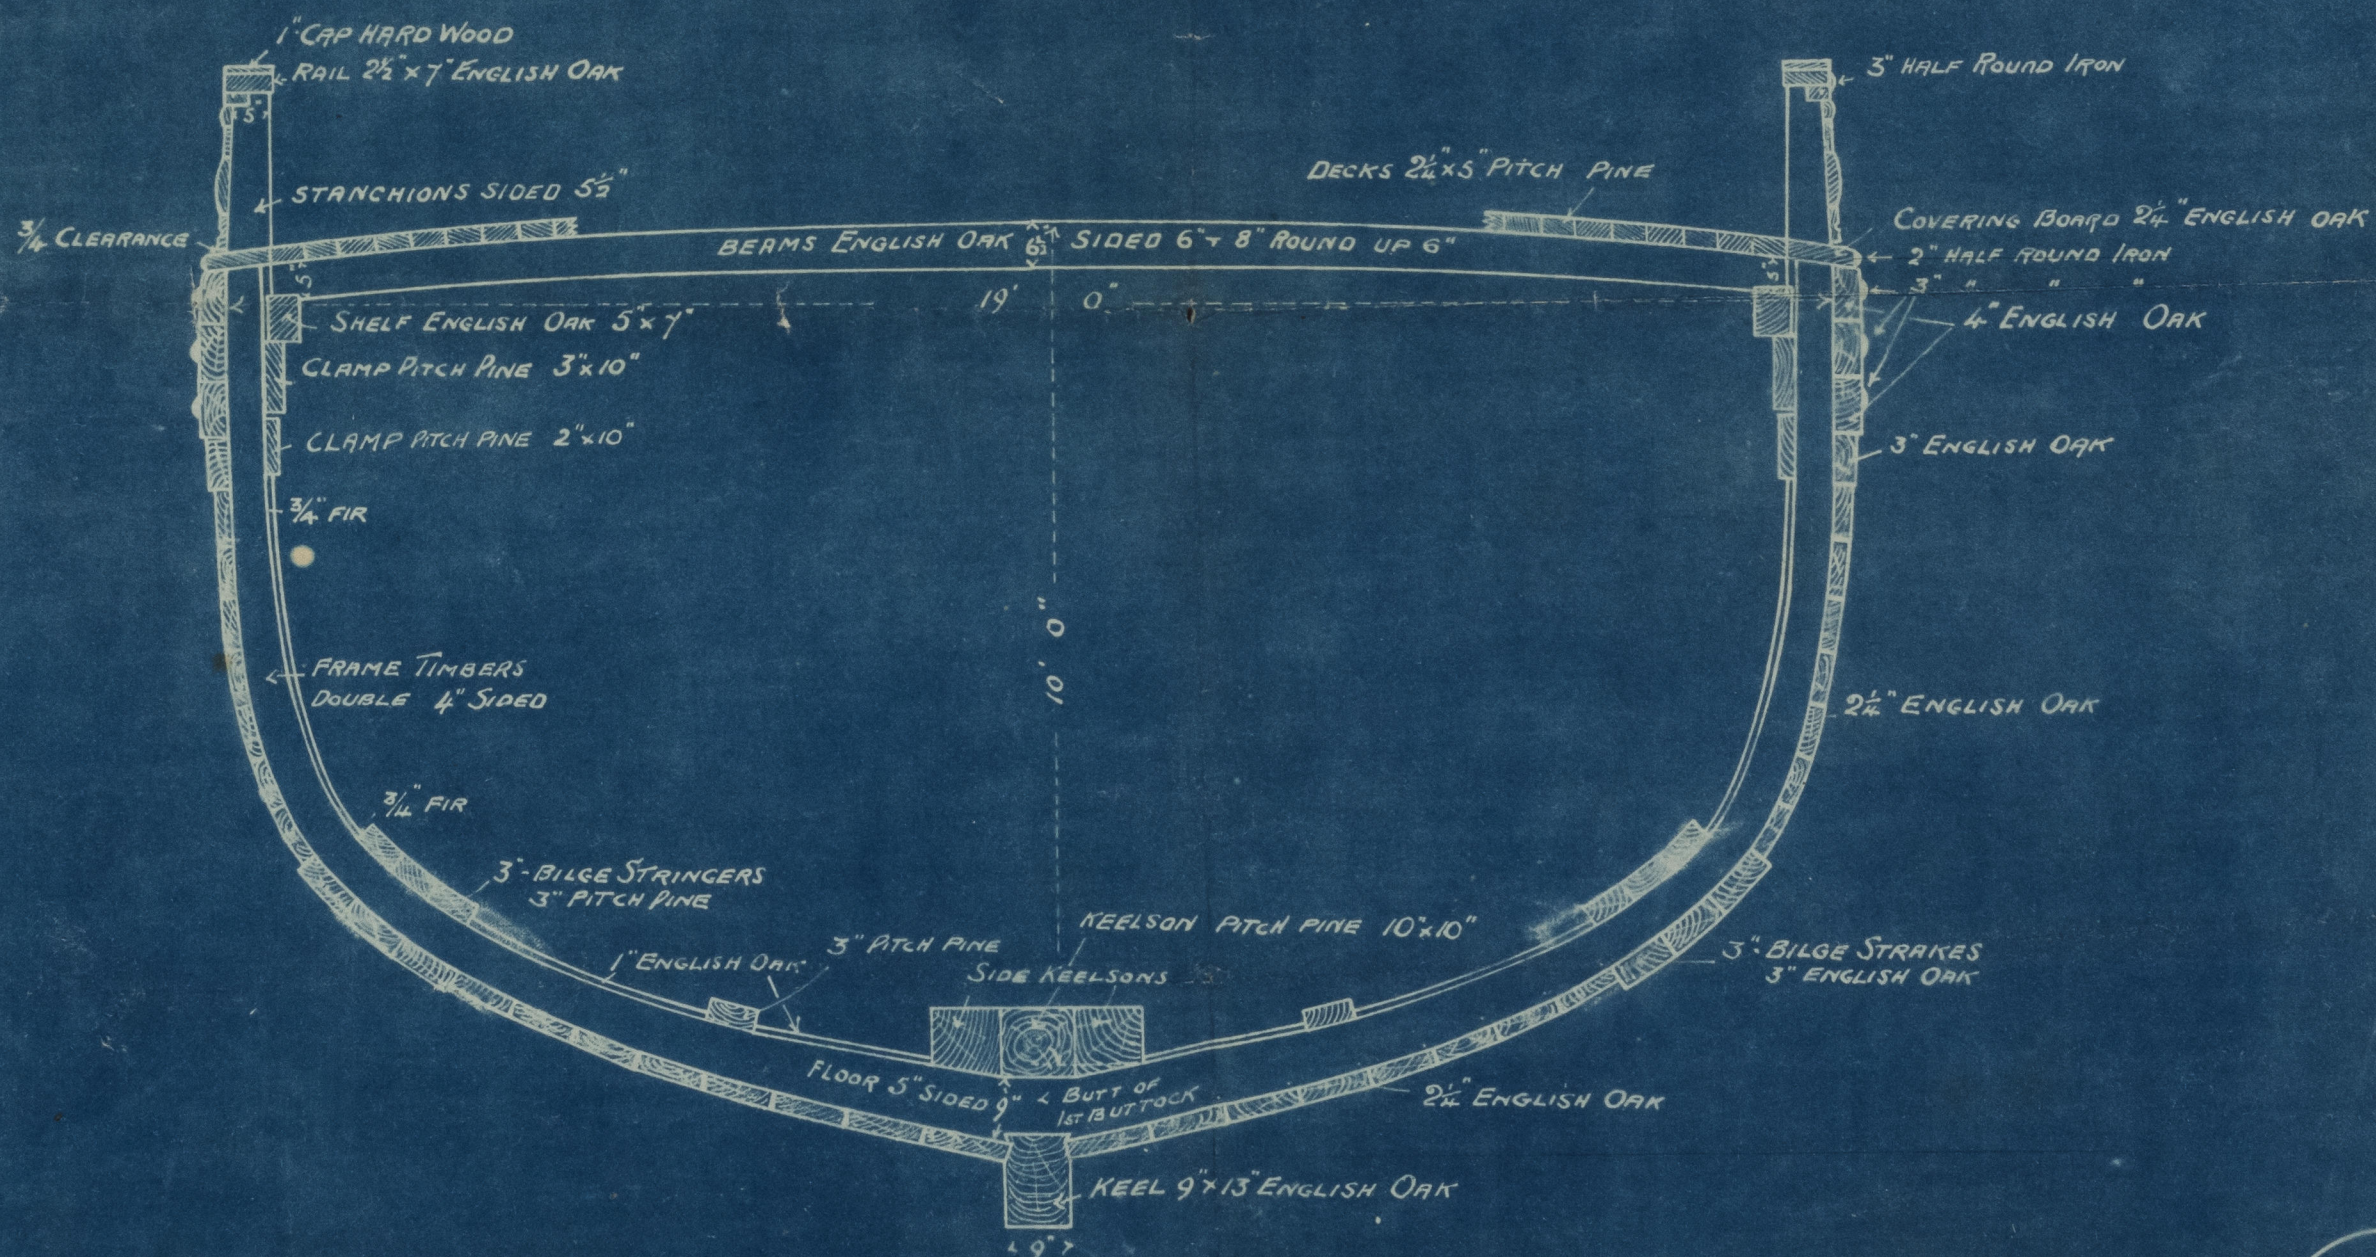

JOHN CHAMBERS LTD.
SHIPBUILDERS AND ENGINEERS,
OULTON BROAD, LOWESTOFT.



CO4564-004572-0261

868 Duple
Received from
London
28 February
1919

Midship Section

1/804

004564-004572-0261



© 2021

Lloyd's Register
Foundation