



CONVERSION "INGE MÆRSK"

SCALE 1:192
1/16" = 1'-0"


DIMENSIONS:
LENGTH BETW. P.P. 480'-0" = 146,300 M
BREADTH MOULDS 65'-3" = 19,888 M
DEPTH MOULDED 35'-10" = 10,922 M
DRAUGHT 28'-4 1/2" = 8,547 M
HEIGHT OF POOP 7'-8" = 2,337 M
" " BRIDGE } 7'-6" = 2,286 M
" " FOREC. }
CLASS: LLOYDS REG. OF SH. 100A1
"ORE CARRIER" CARRYING PETROLEUM
IN BULK.

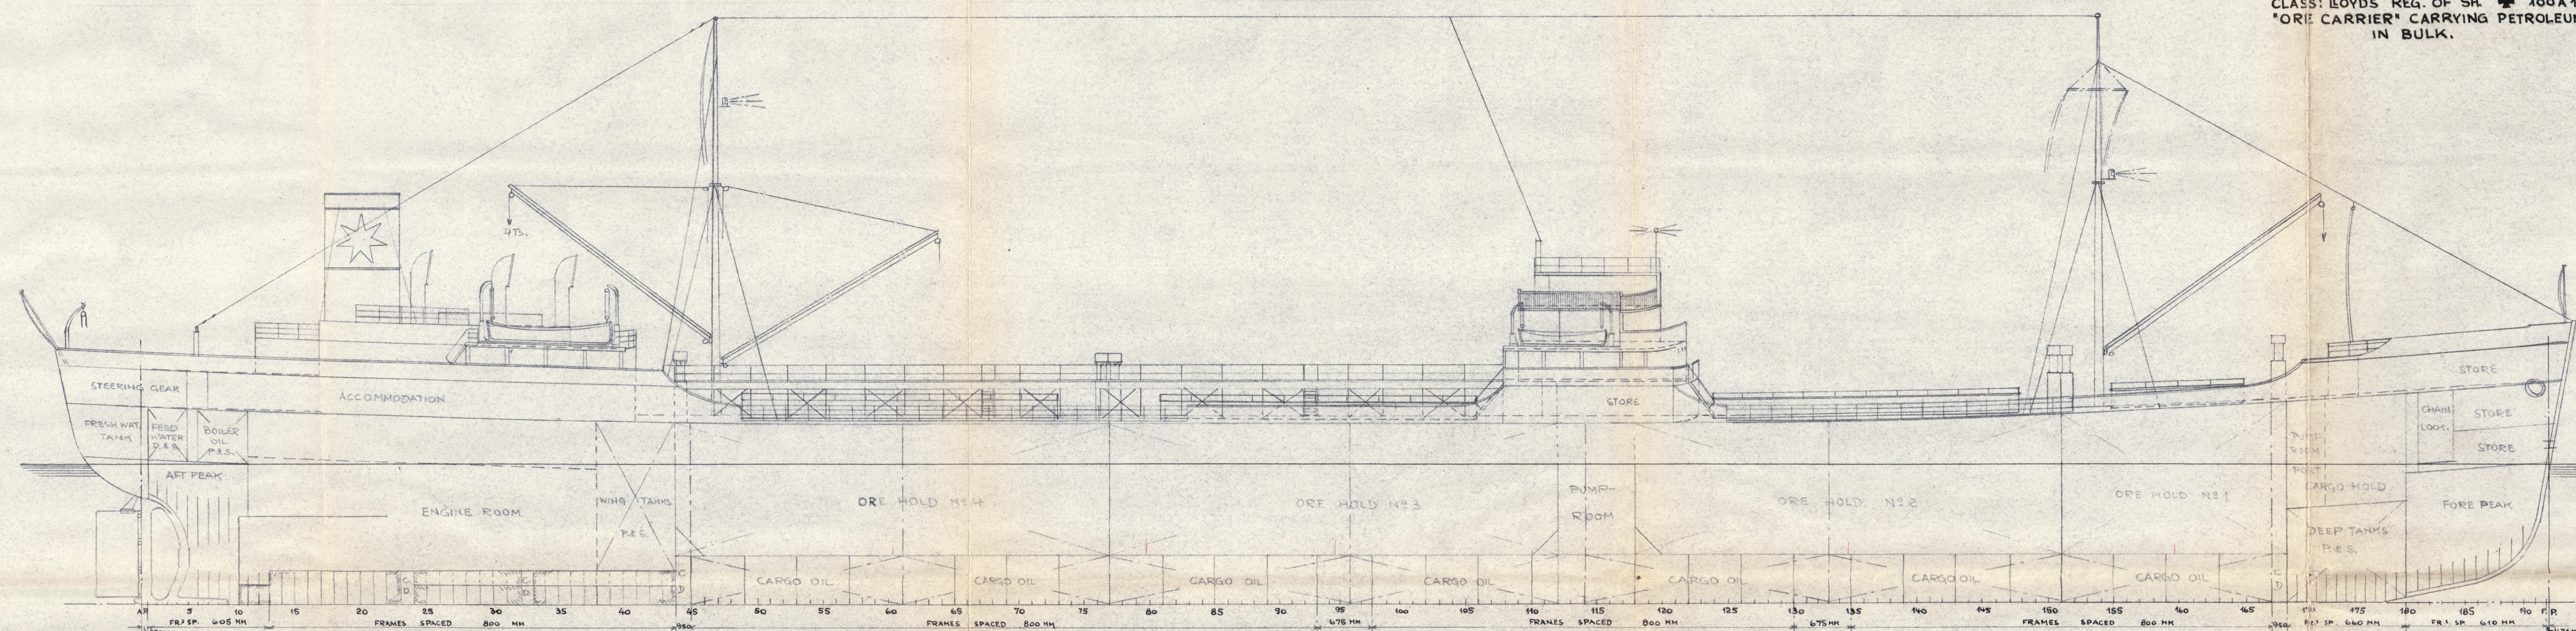


POOP DECK

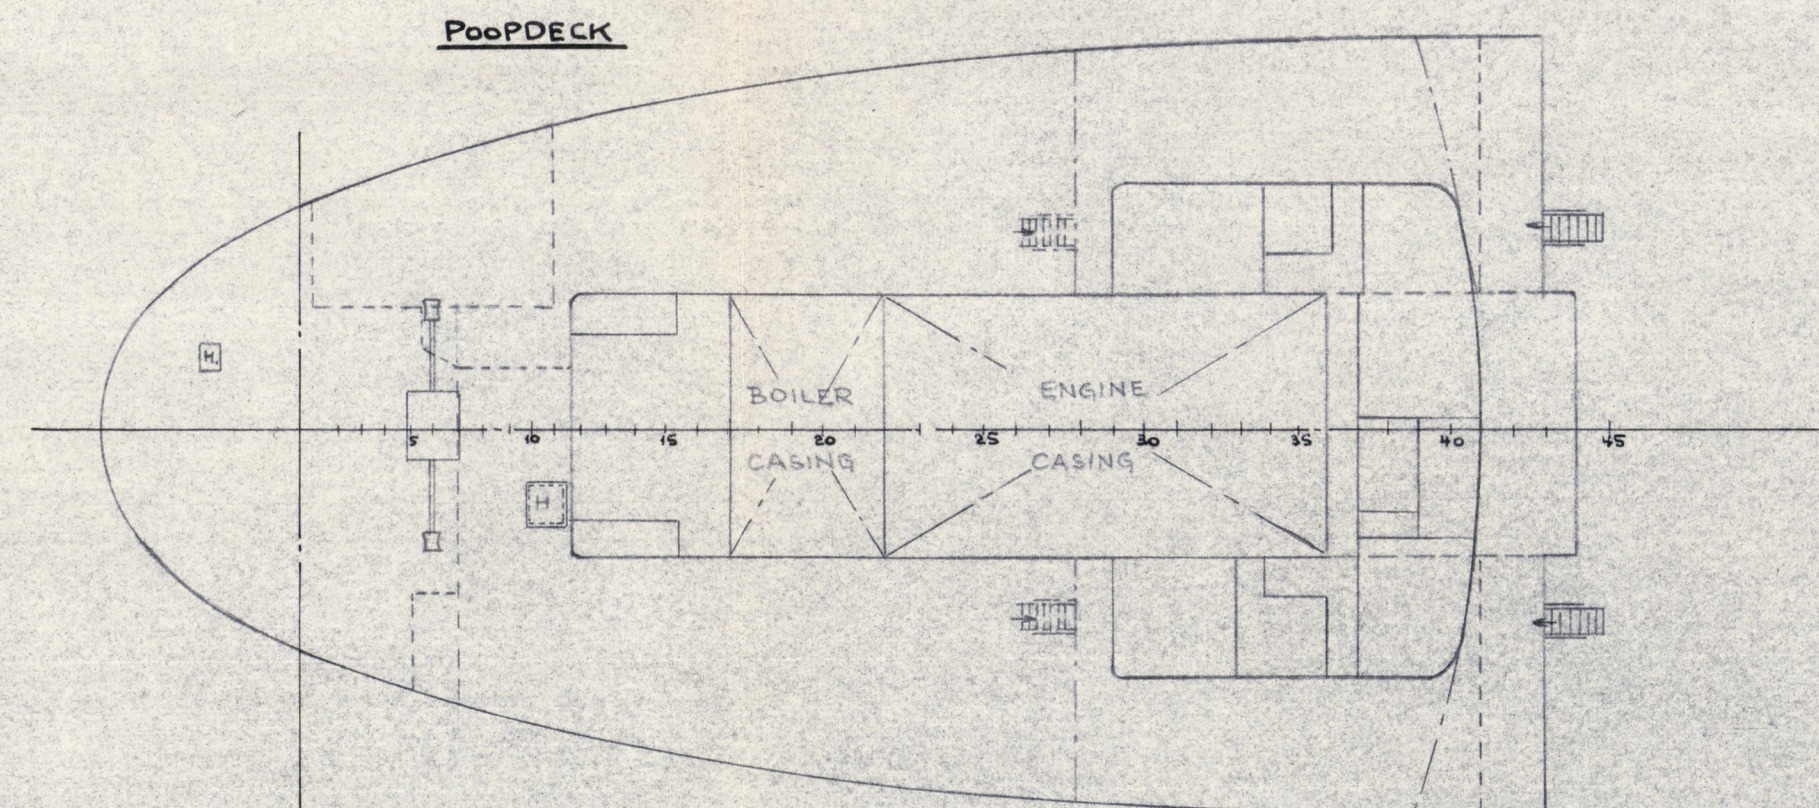


PROMENADE DECK

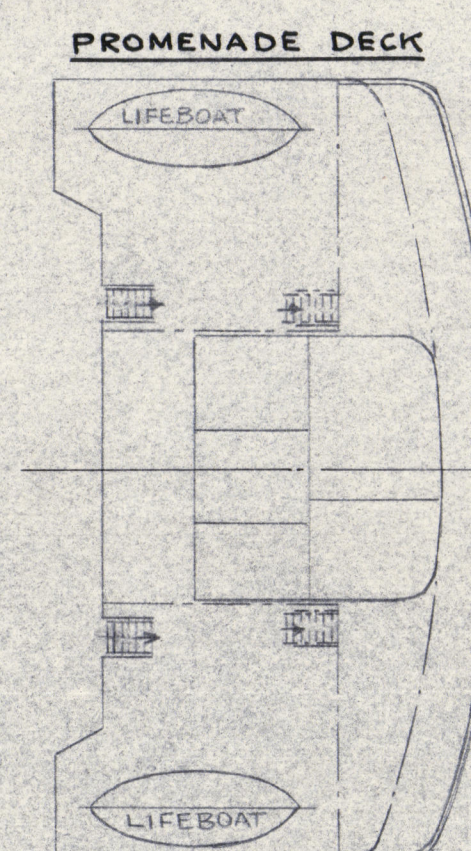



BRIDGE DECK

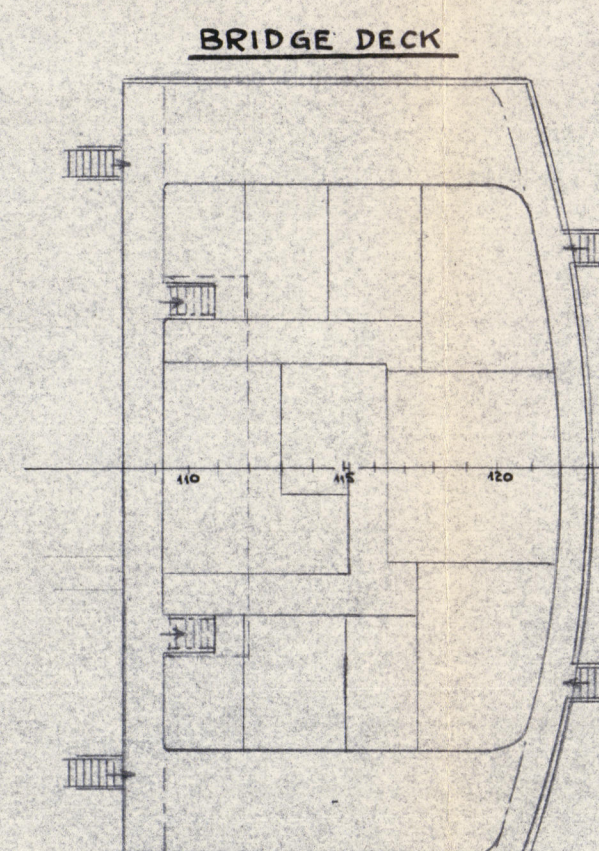

NAVIGATING BRIDGE

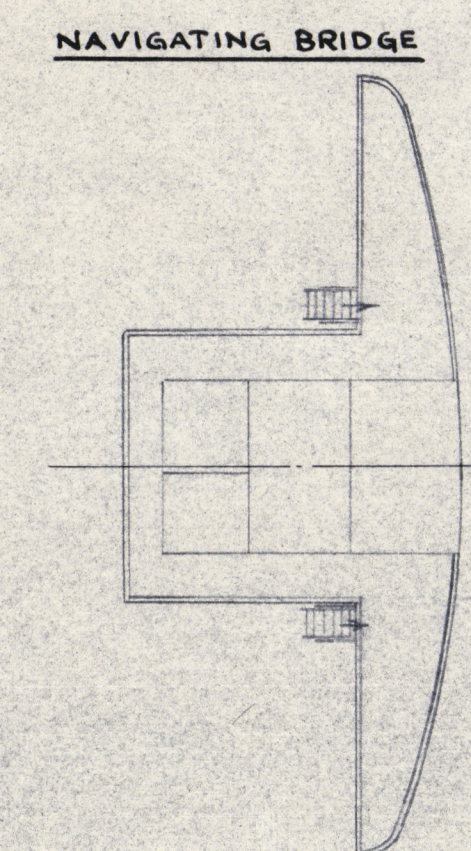

FORECASTLE DECK

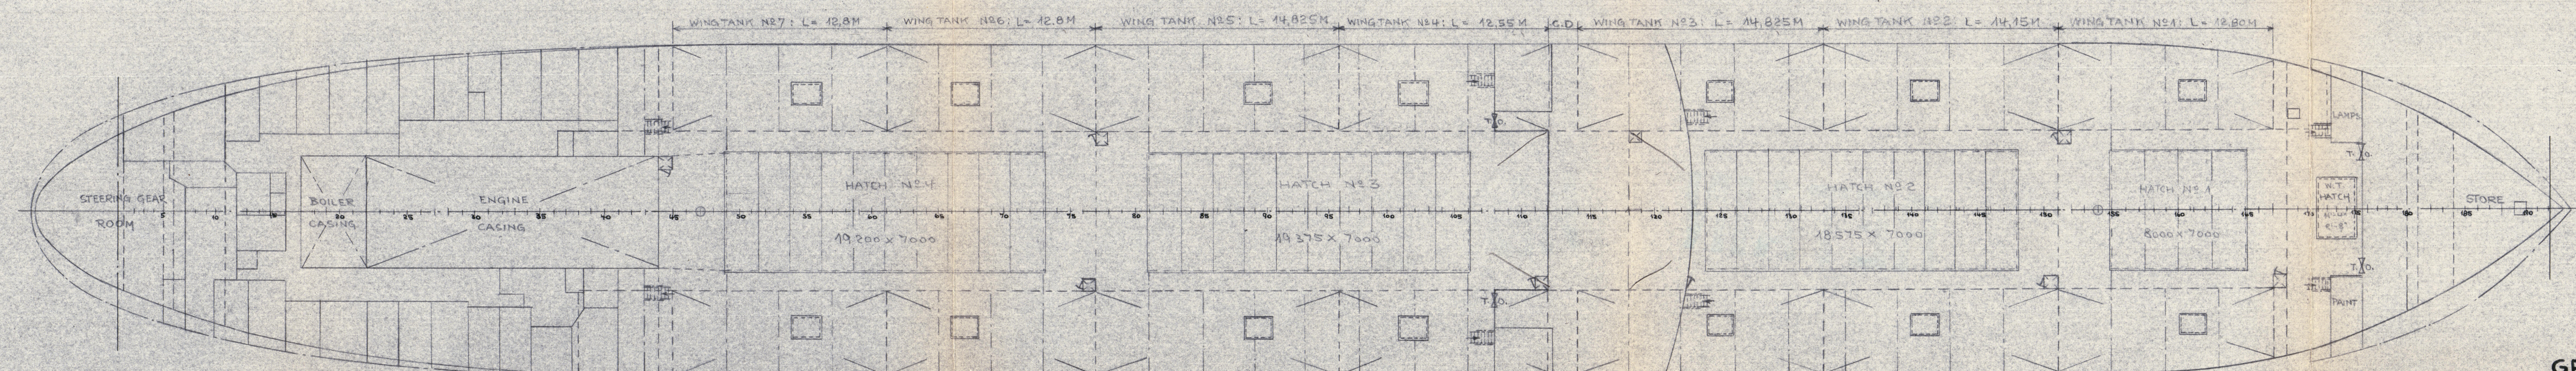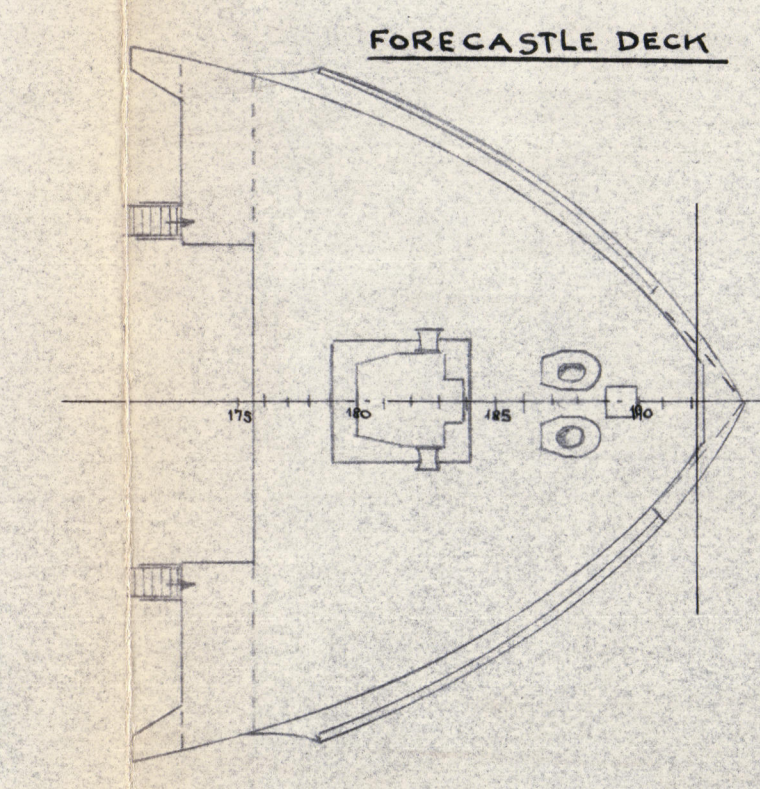

Kieler Howaldtswerke
Aktiengesellschaft
16. NOV. 1957
Büro SK

EMS "TESTER."
TO ACCOMPANY...
Dated...
SUBJECT: General Arrgt.

NOTED
21.11.57
See Letter

London Copy

GENERAL ARRANGEMENT
PROJECT № 6573

Lloyd's Register
Lancashire, 16.11.57

004573-004578-0053


RECORDS DEPT:
LONDON.

24

TOSTERO

General Arr.

RETAIN

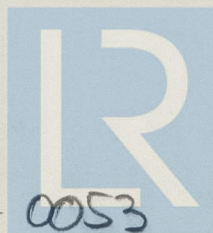

© 2021

Lloyd's Register
Foundation

004573 - 004578 - 0053