
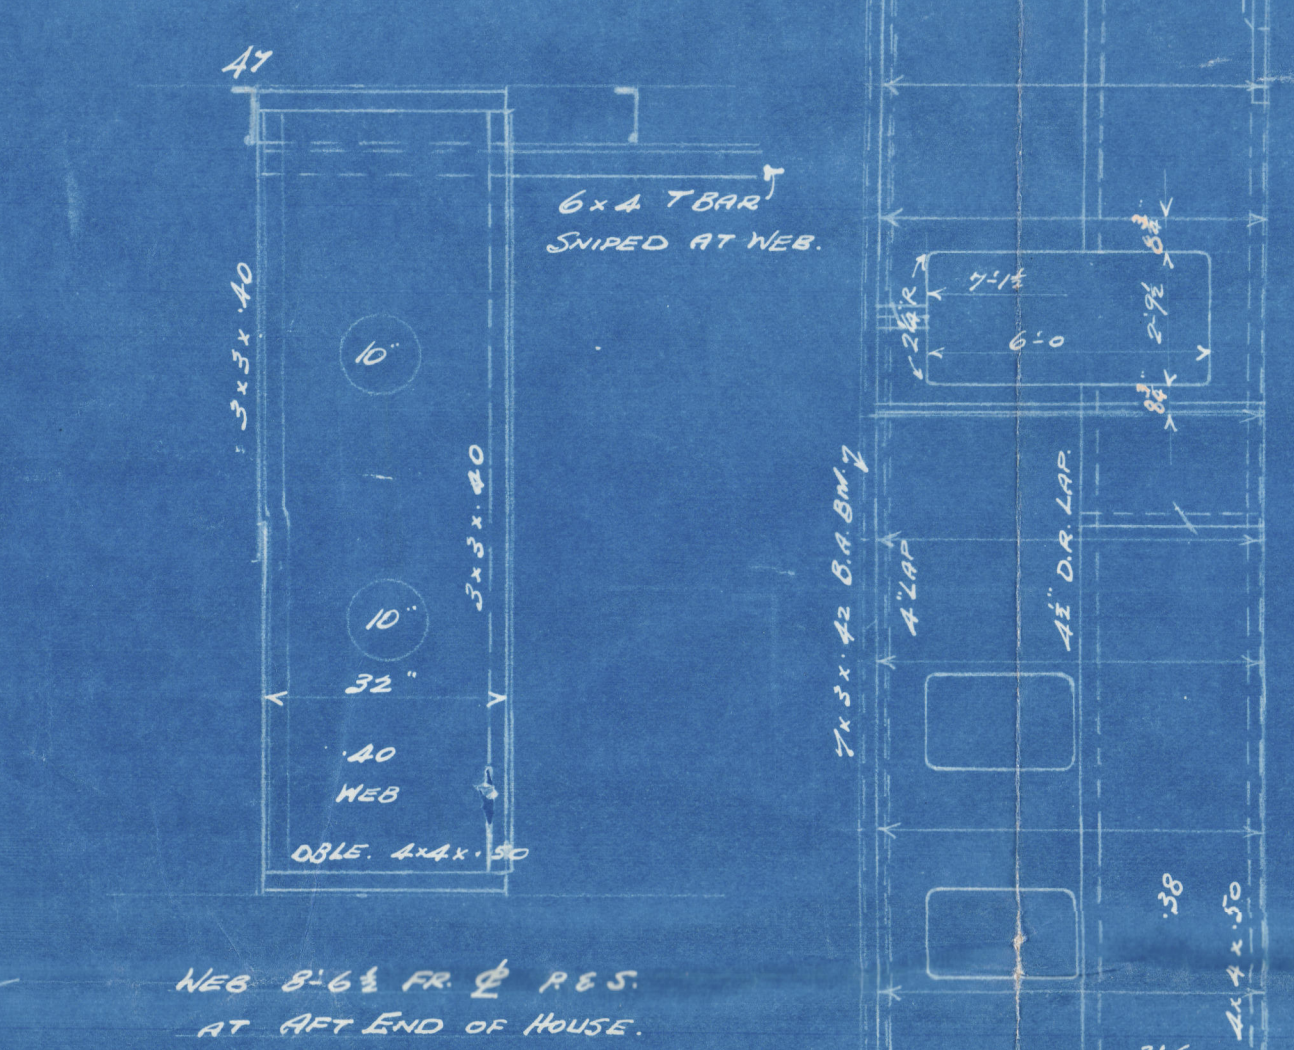
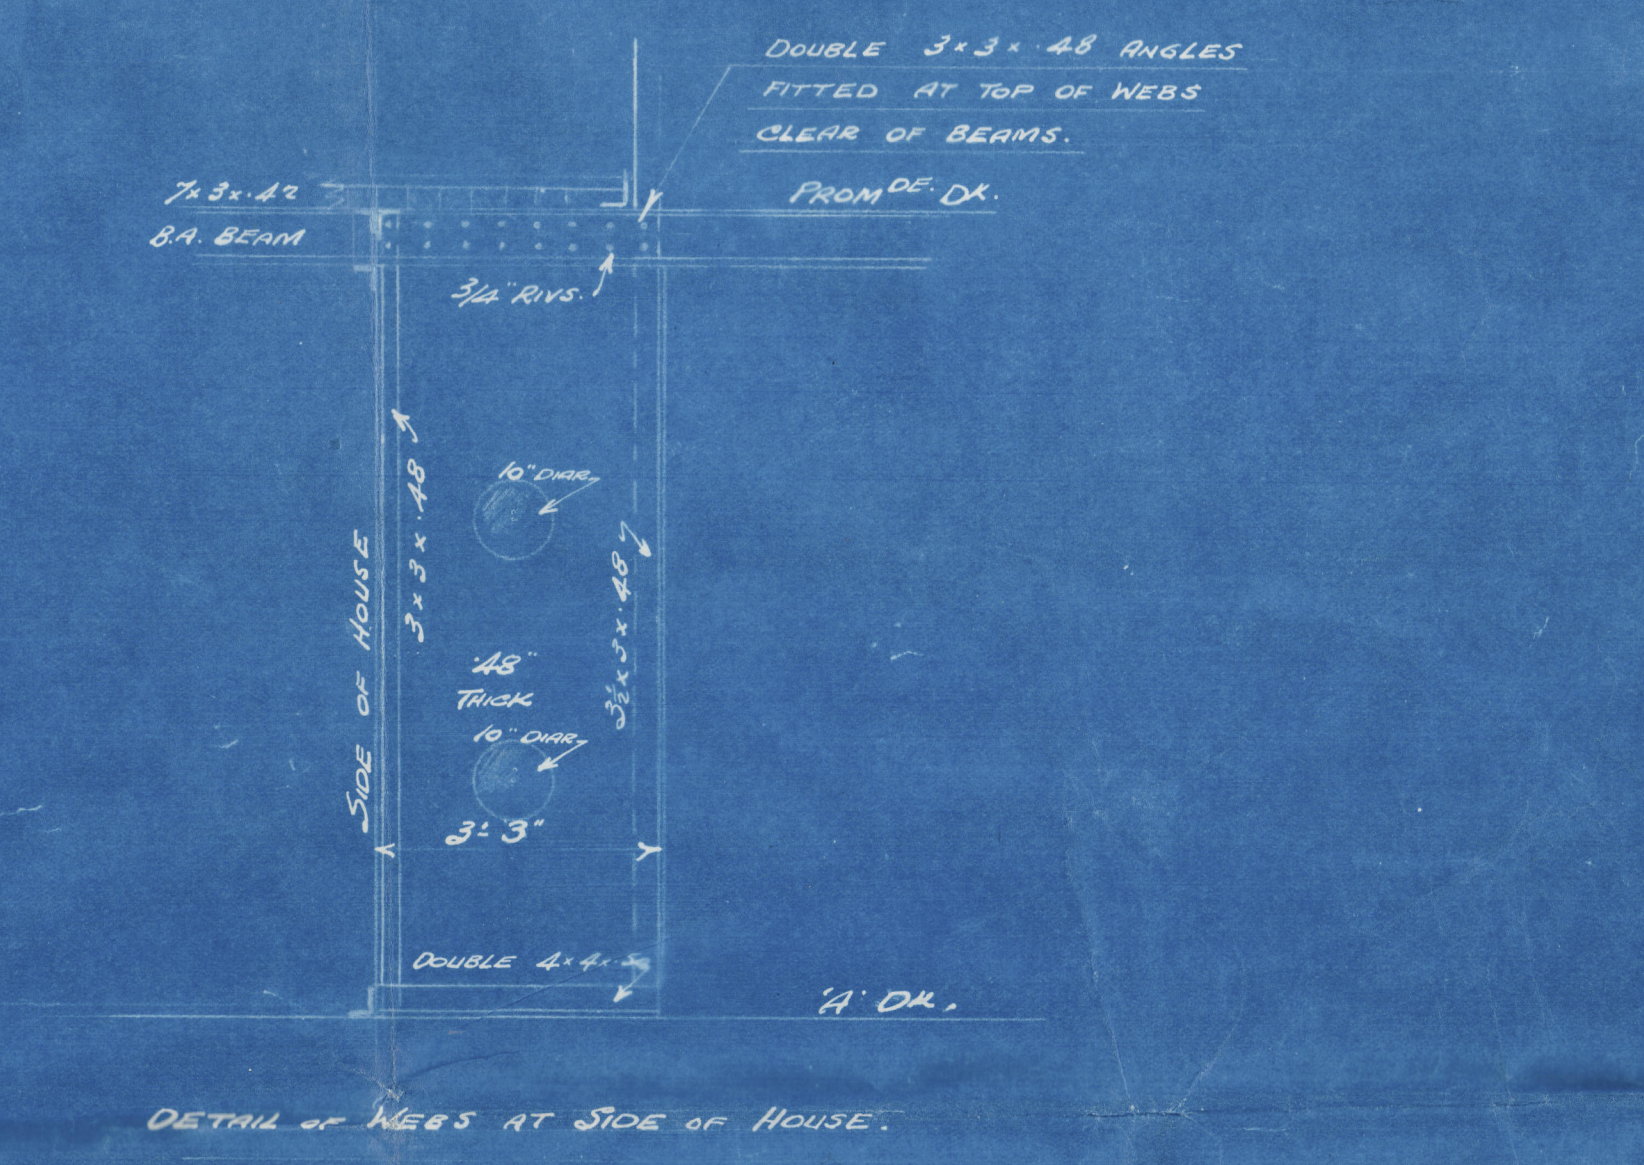
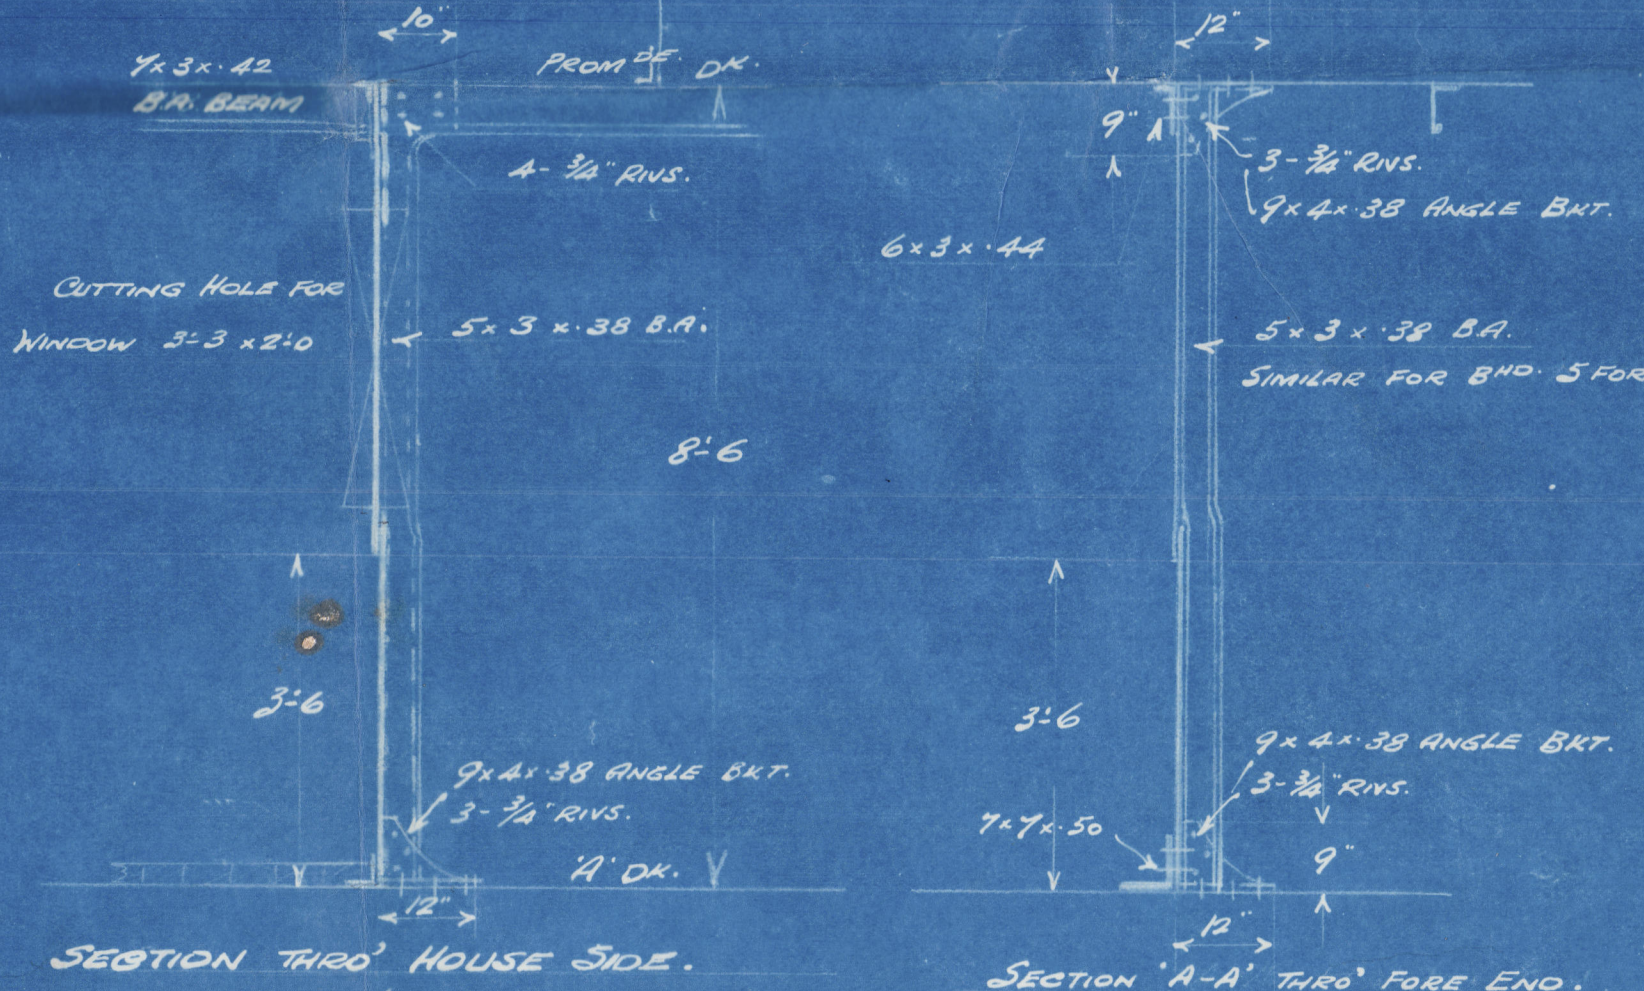
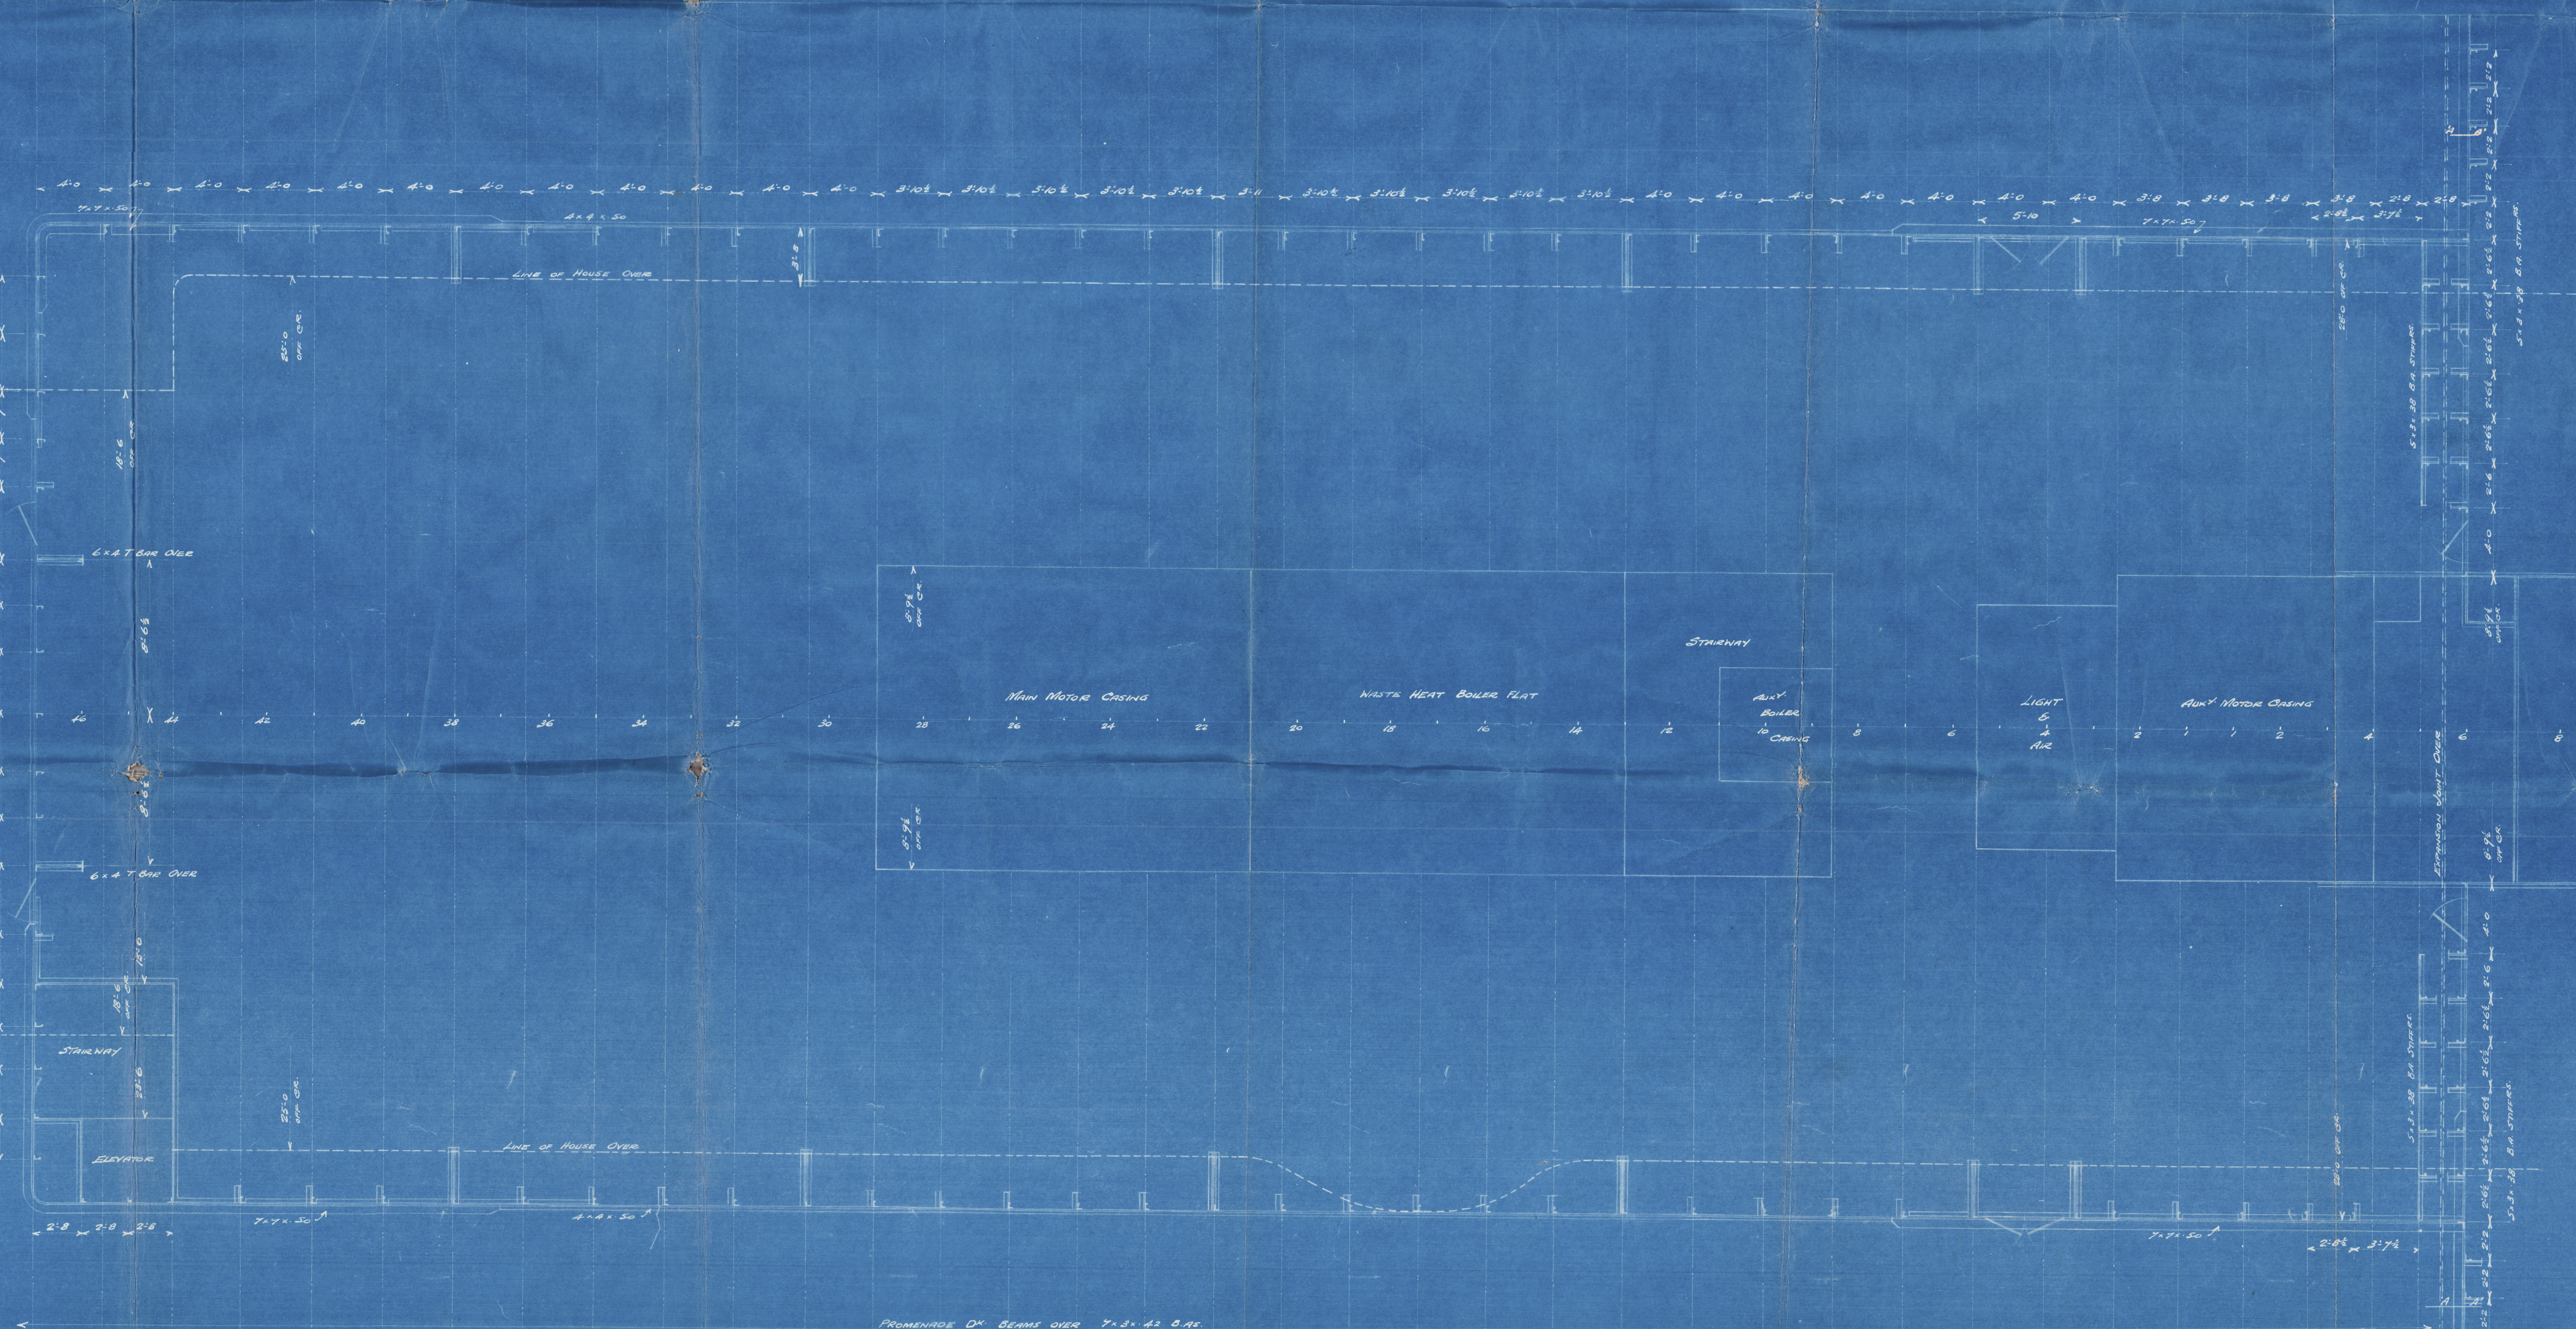
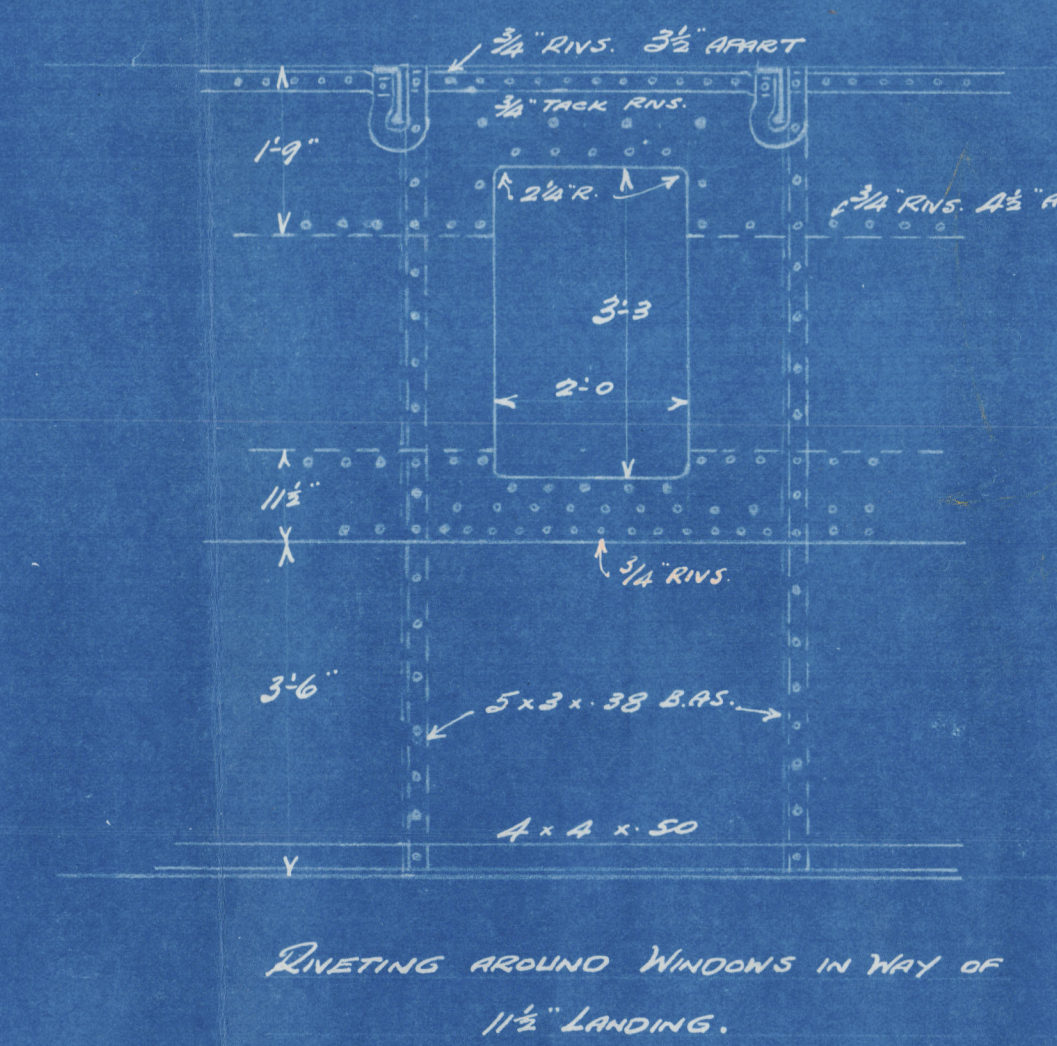


10/9/28

# No 807 DECKHOUSE ON 'A' D<sup>K</sup> AFT.

Scale: 1/4" = ONE FOOT.

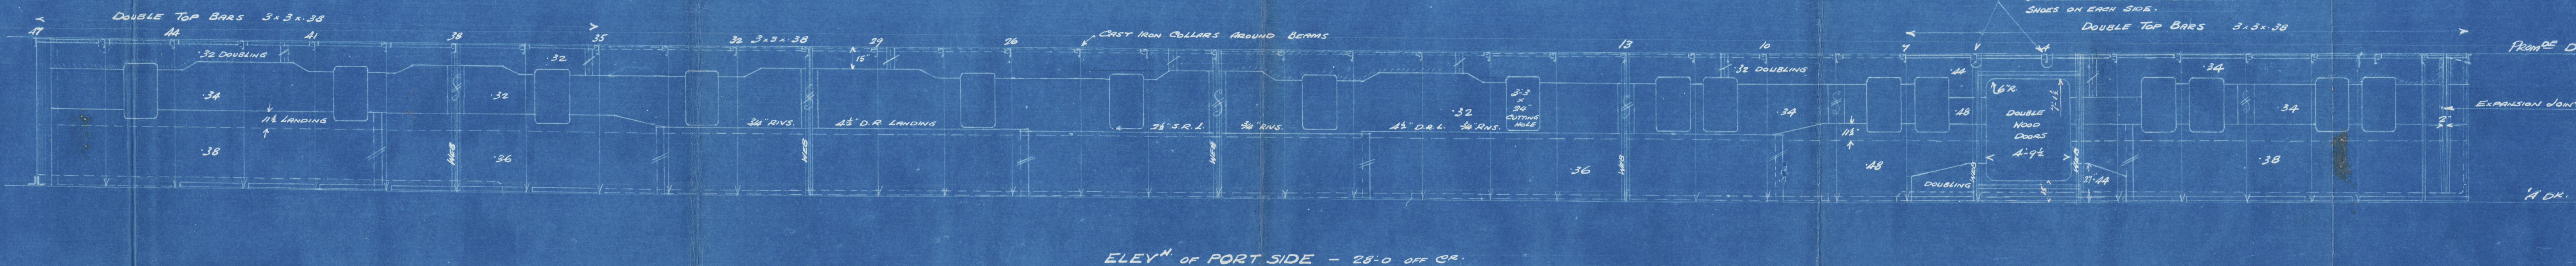

Notes: Deckhouse on 'A' D<sup>K</sup> AFT.

20.9.28



Harland & Wolff Ltd

Nº 807

Large Deckhouse on

"A" Deck.

M/M 4776

not regd

34

→ M.S. "BRITANNIC" ←



© 2021

Lloyd's Register  
Foundation

004769-004777-0269