





Nº 388

FREEBOARD PLAN.

SCALE:- $\frac{1}{16}'' = 1'-0''$

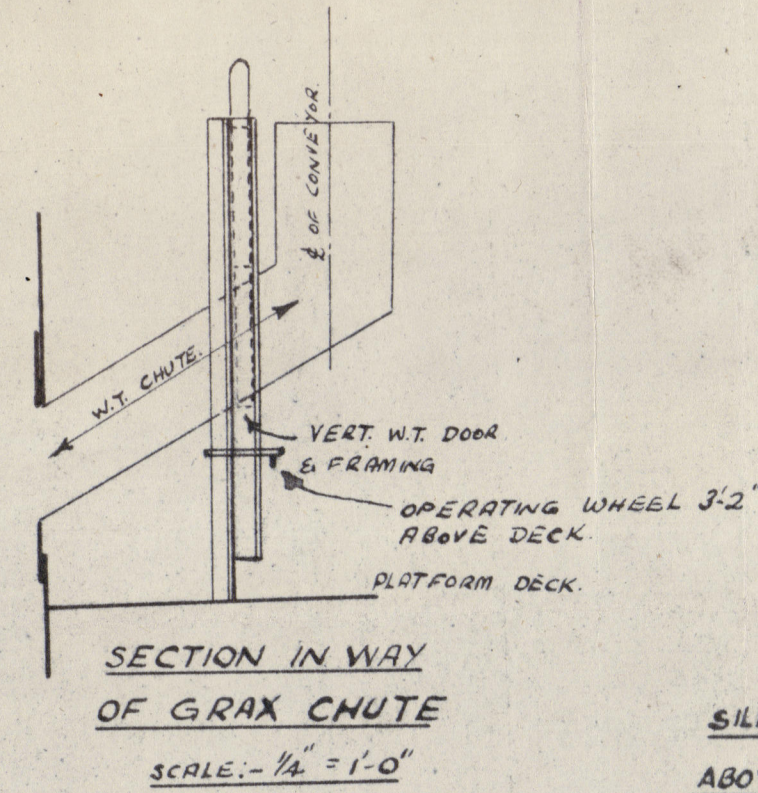


SILL HEIGHTS ARE ABOVE STEEL DECK.

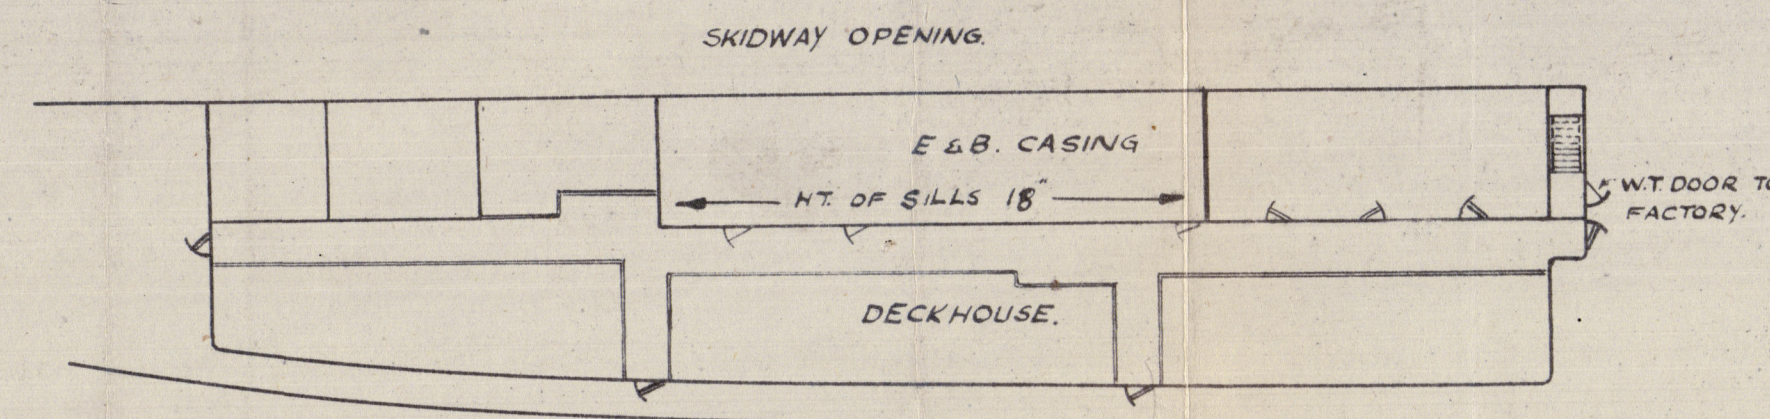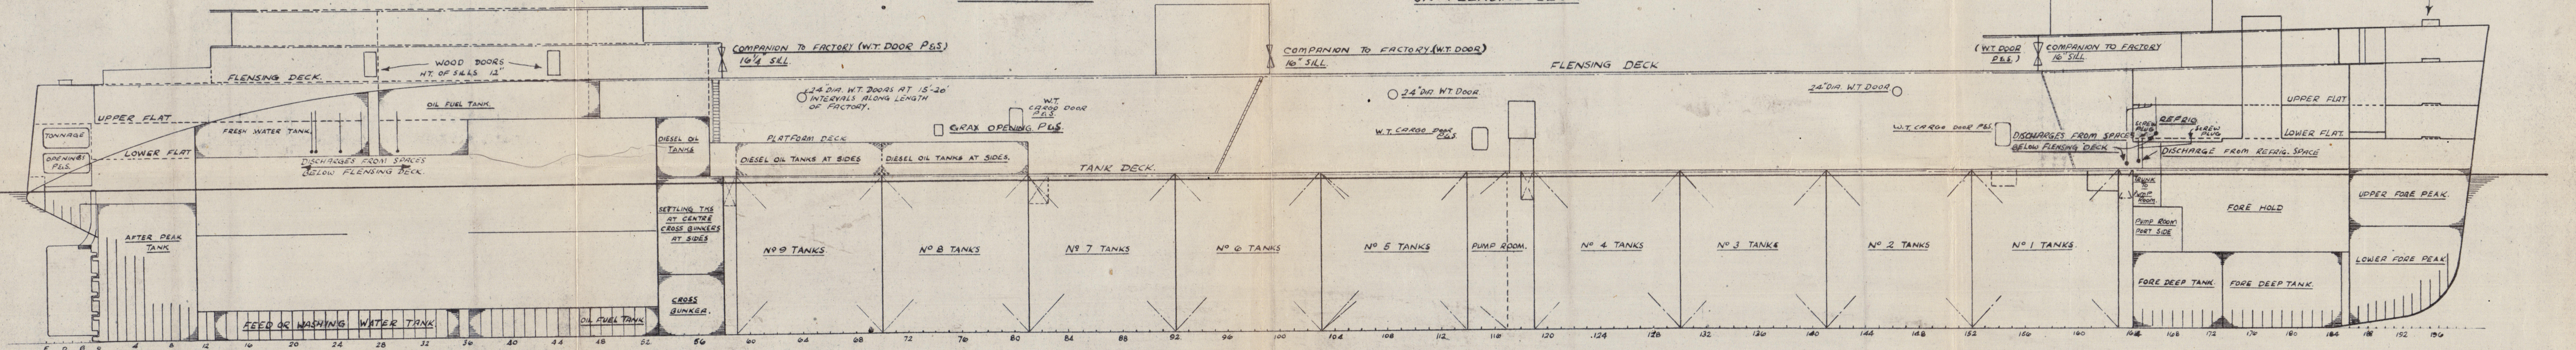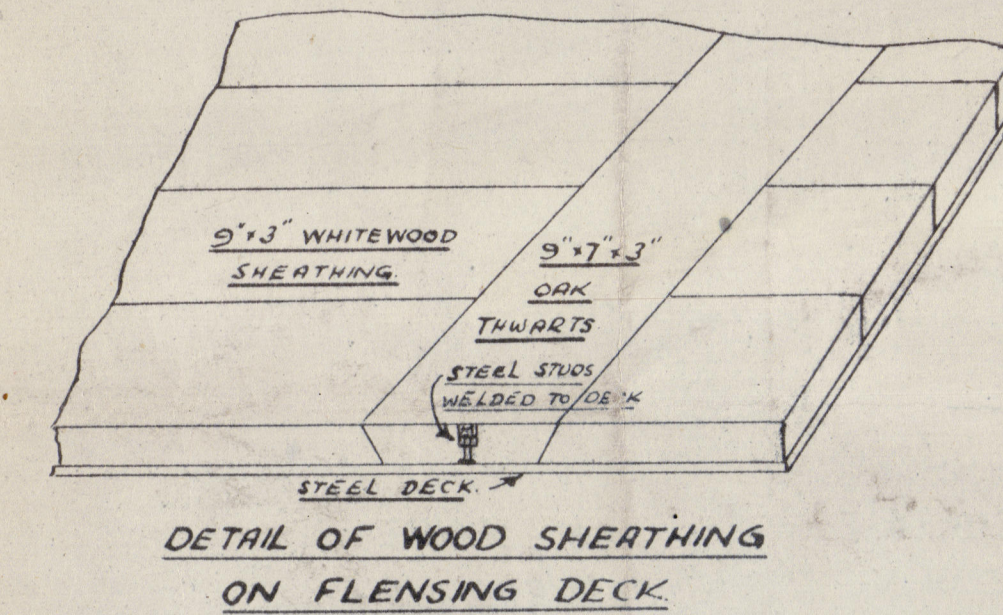

PLAN OF AFTER HOUSE ON FLENSING DECK
(STAR^d SIDE SHOWN, PORT SIDE SIMILAR)

AIR PIPES:- 1'-6" TO MOUTH ABOVE FLENSING DECK & FLE DECK.
BELLMOUTH TO OIL TANKS
CLOSED BY SCREW PLATE COVER.
GOOSENECKS FITTED WITH WOOD
PLUG & CANVAS COVER.

DISCHARGES:- ALL FITTED WITH GUNMETAL STORM
VALVE AT SHIPS SIDE.

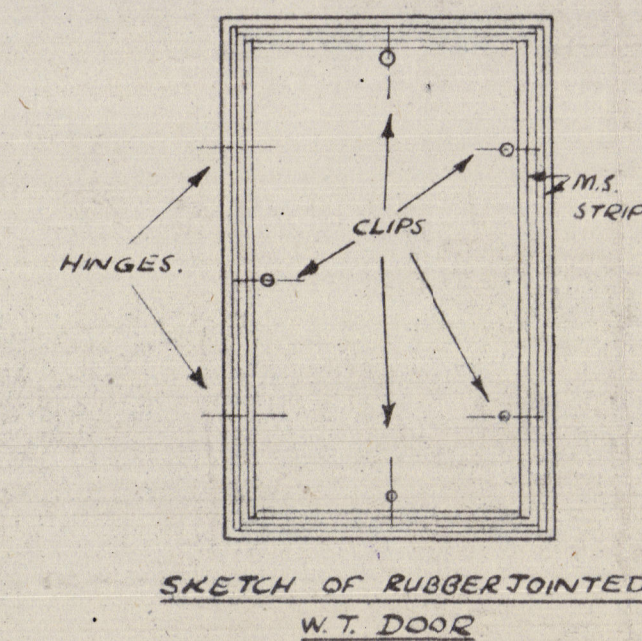

5'-4" x 34" CLEAR OPENING AT FOR^d & MIDSHIP
ENTRANCE TO FACTORY
5'-5" x 23" CLEAR OPENING AT AFTER ENTRANCE.



T.Nº 7596.

004785-004788-0157

Fba. 37610

004785-004788-0157



© 2021

Lloyd's Register
Foundation