

5/5/11

Handwritten notes and signatures at the top right of the page.

NO. 477 TWIN SCREW MOTOR VESSEL.





PLAN OF STERNFRAME & RUDDER.

SCALE 1/2 INCH = 1 FOOT.



DIMENSIONS 465'-0" x 59'-6" x 43'-9".

SPEED 13 1/2 KNOTS.

DRAFT	0.000
TAIL SHAFT	
RUDDER AREA ABOARD CENTRE LINE OF PINTLES.	173.50 FT.
CENTRE OF GRAVITY ABOARD CENTRE LINE OF PINTLES.	8.79 FT.
DIAMETER OF TAIL SHAFT.	15 1/2"
STERNFRAME AND SHAFT BRACKETS.	CAST STEEL
RUDDER FRAME	FORGED INGOT STEEL

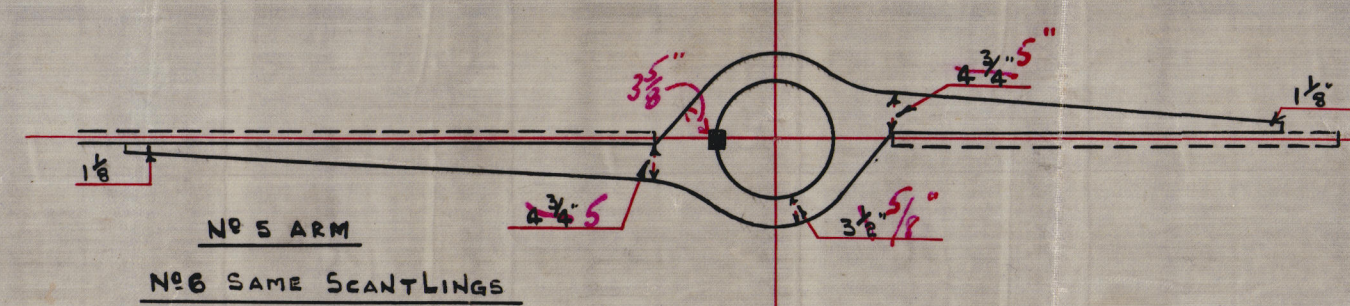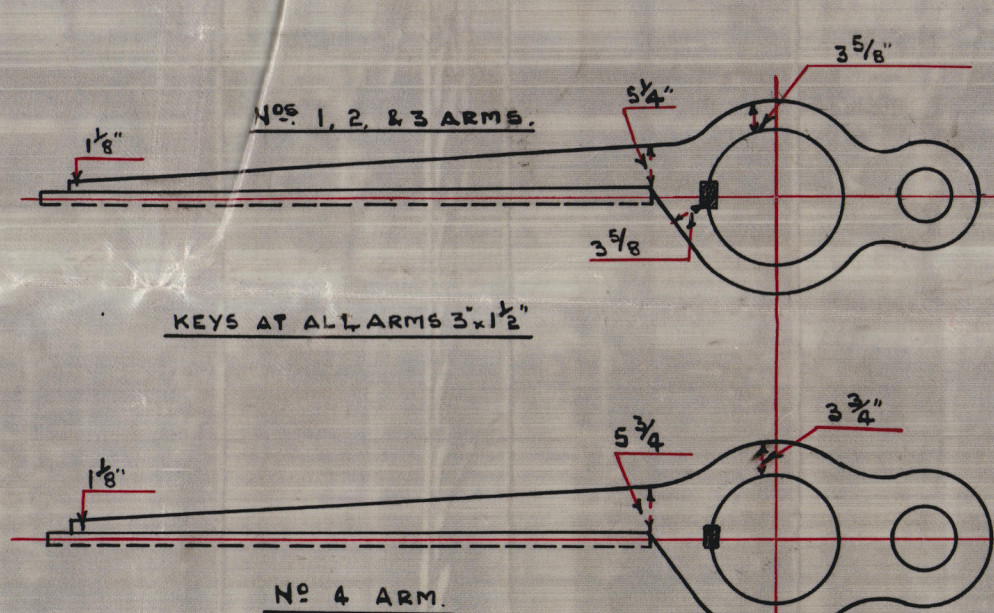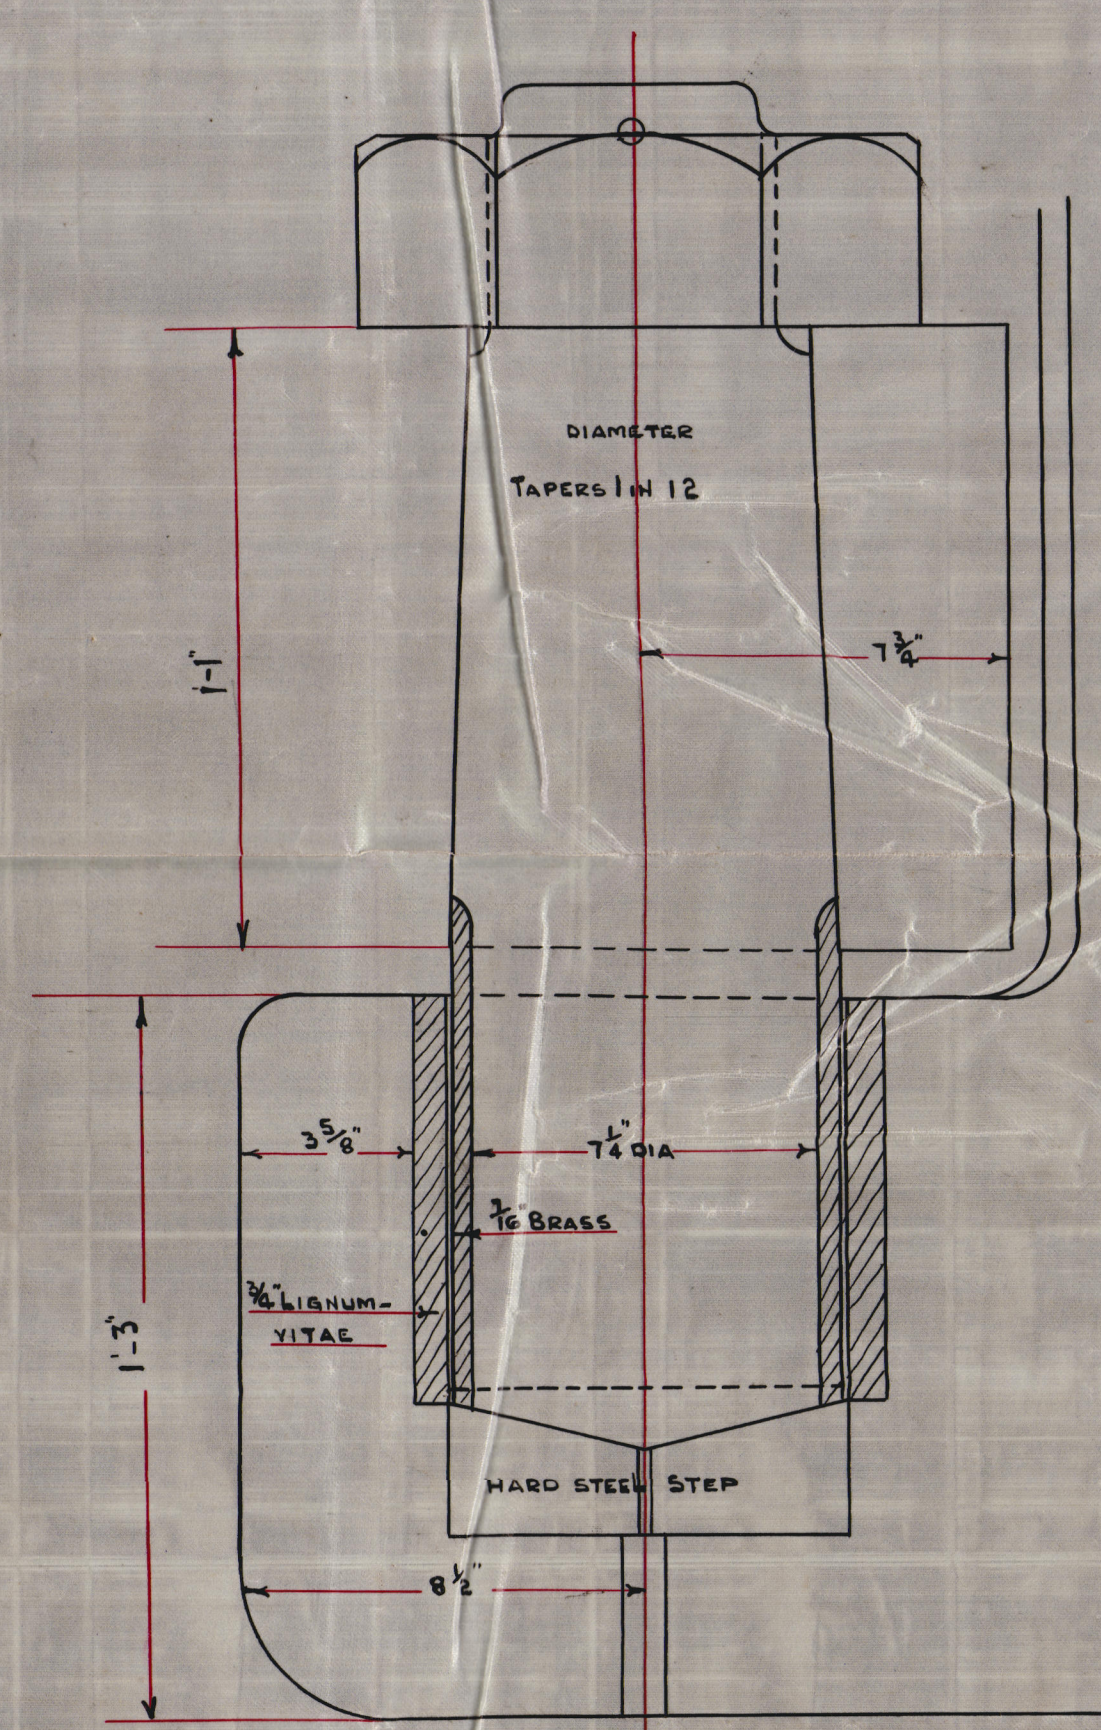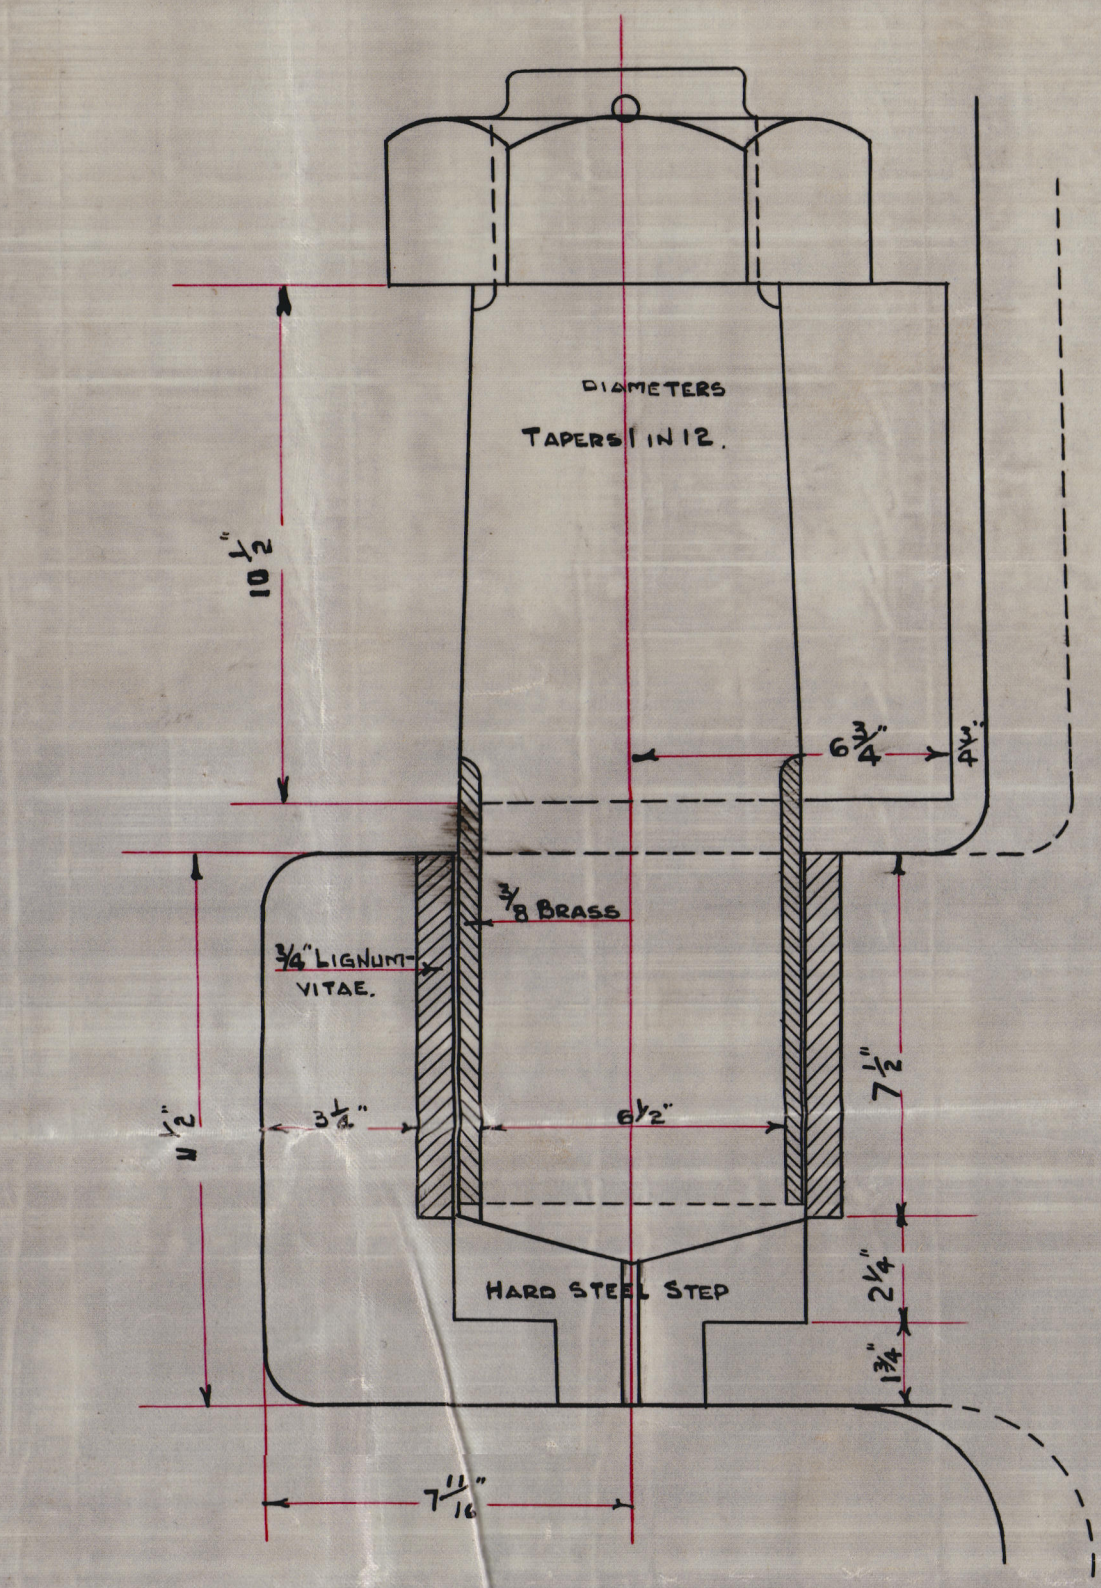

SECTIONS OF RUDDER ARMS.

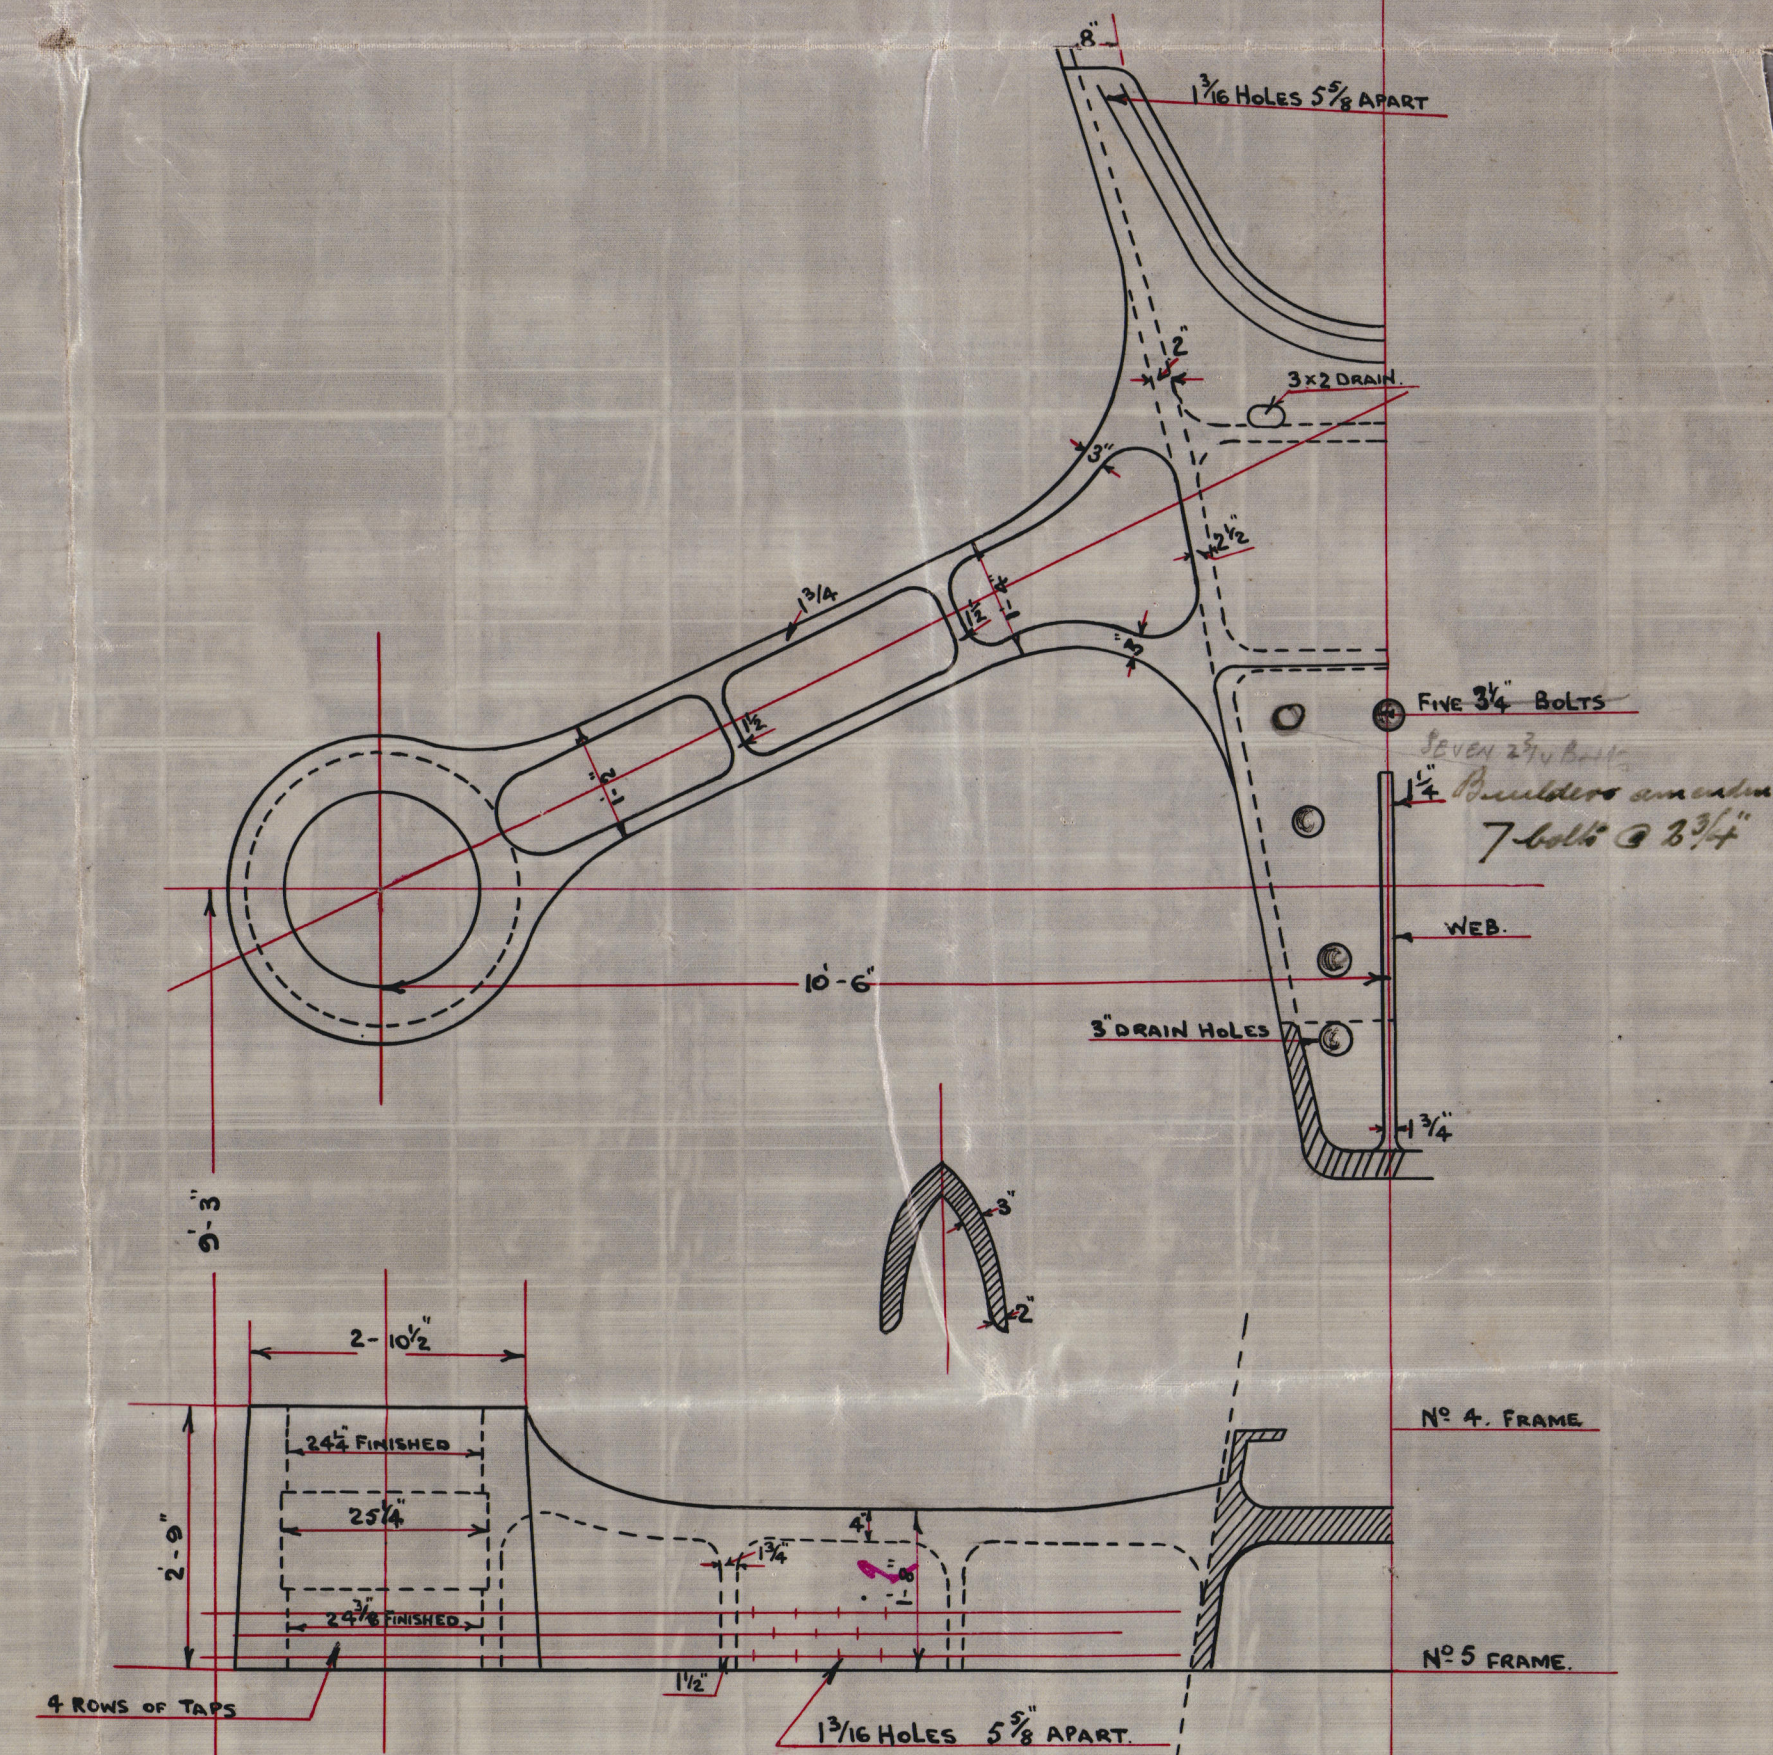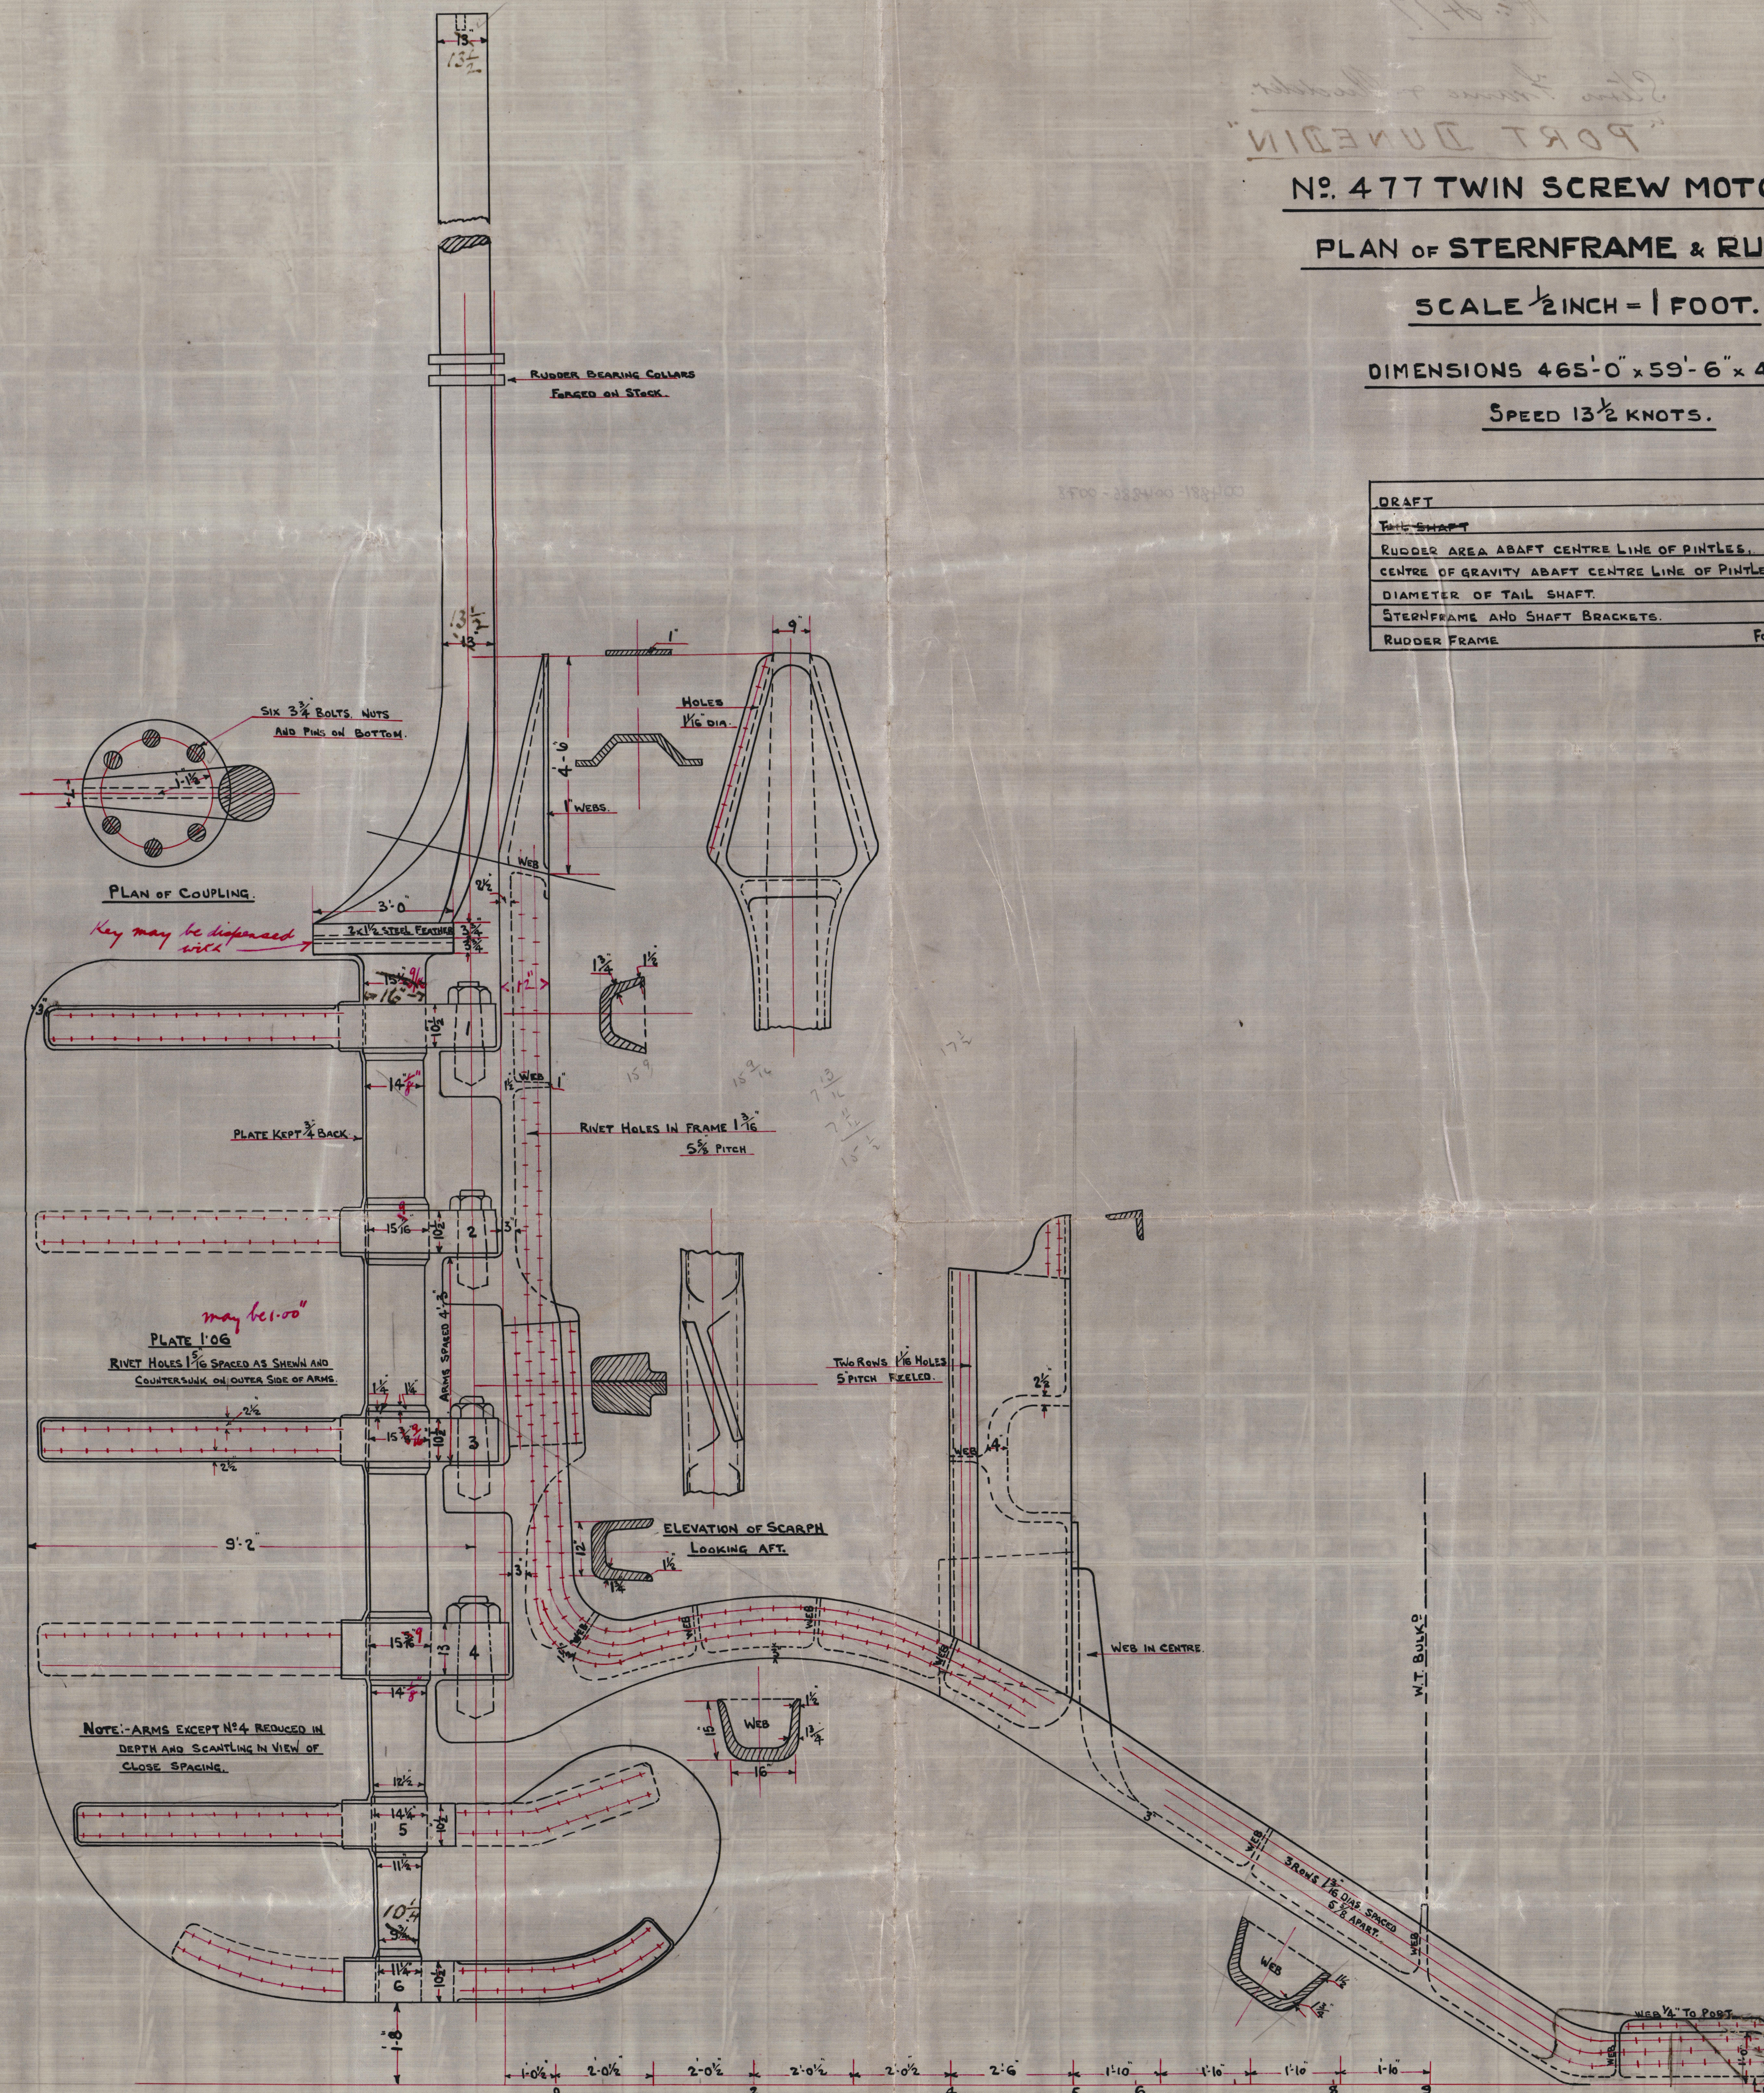

HALF PLAN OF BOSS ARMS.

Handwritten signature and initials at the bottom center of the page.



Workman Clark & Co. Ltd.

Belfast

No. 477

Stem Frame & Rudder.

"PORT DUNEDIN"

NO. 477 TWIN SCREW MOTOR VES.

PLAN OF STERNFRAME & RUDDER

SCALE 1/2 INCH = 1 FOOT.

DIMENSIONS 42'-0" x 22'-6" x 43'-2"

SPEED 13 1/2 KNOTS.



© 2020

Lloyd's Register
Foundation

004881-004886-0078