


SHIP No 338.

FREEBOARD PARTICULARS.

scale: 1/16" = 1 foot.

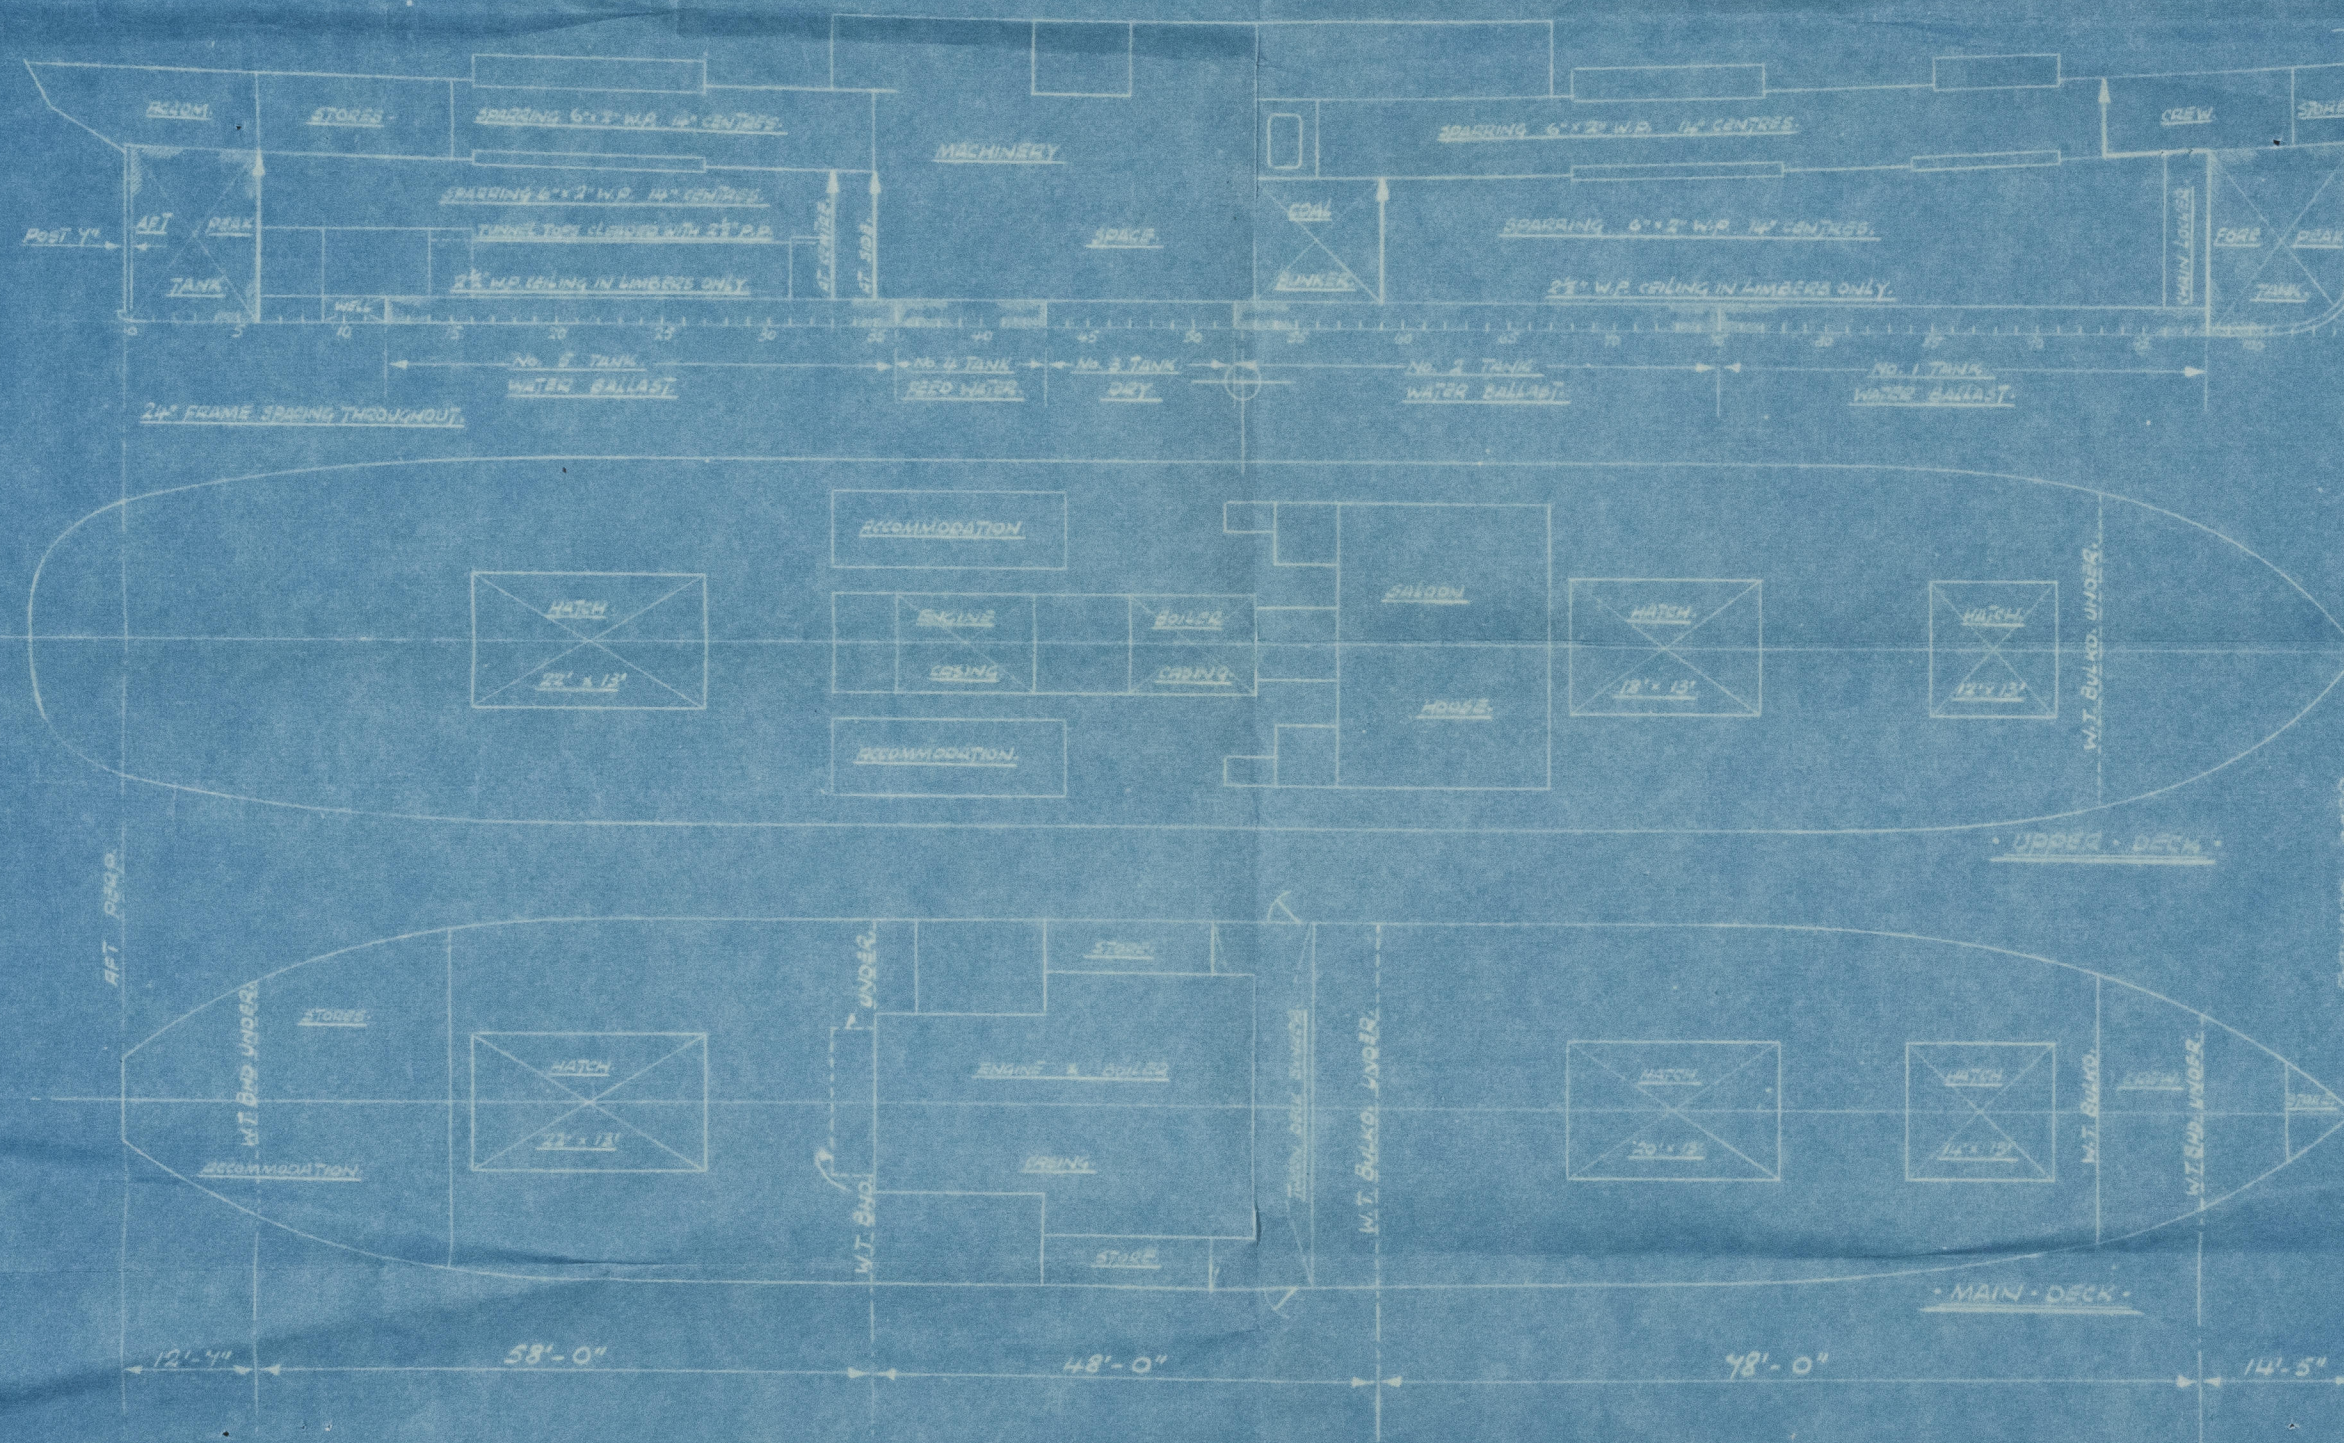


004900-004905-0187



© 2020
Lloyd's Register
Foundation

Androssan 338

7th. particulars

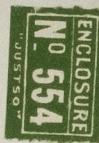

004900-004905-0187



© 2020

Lloyd's Register
Foundation