

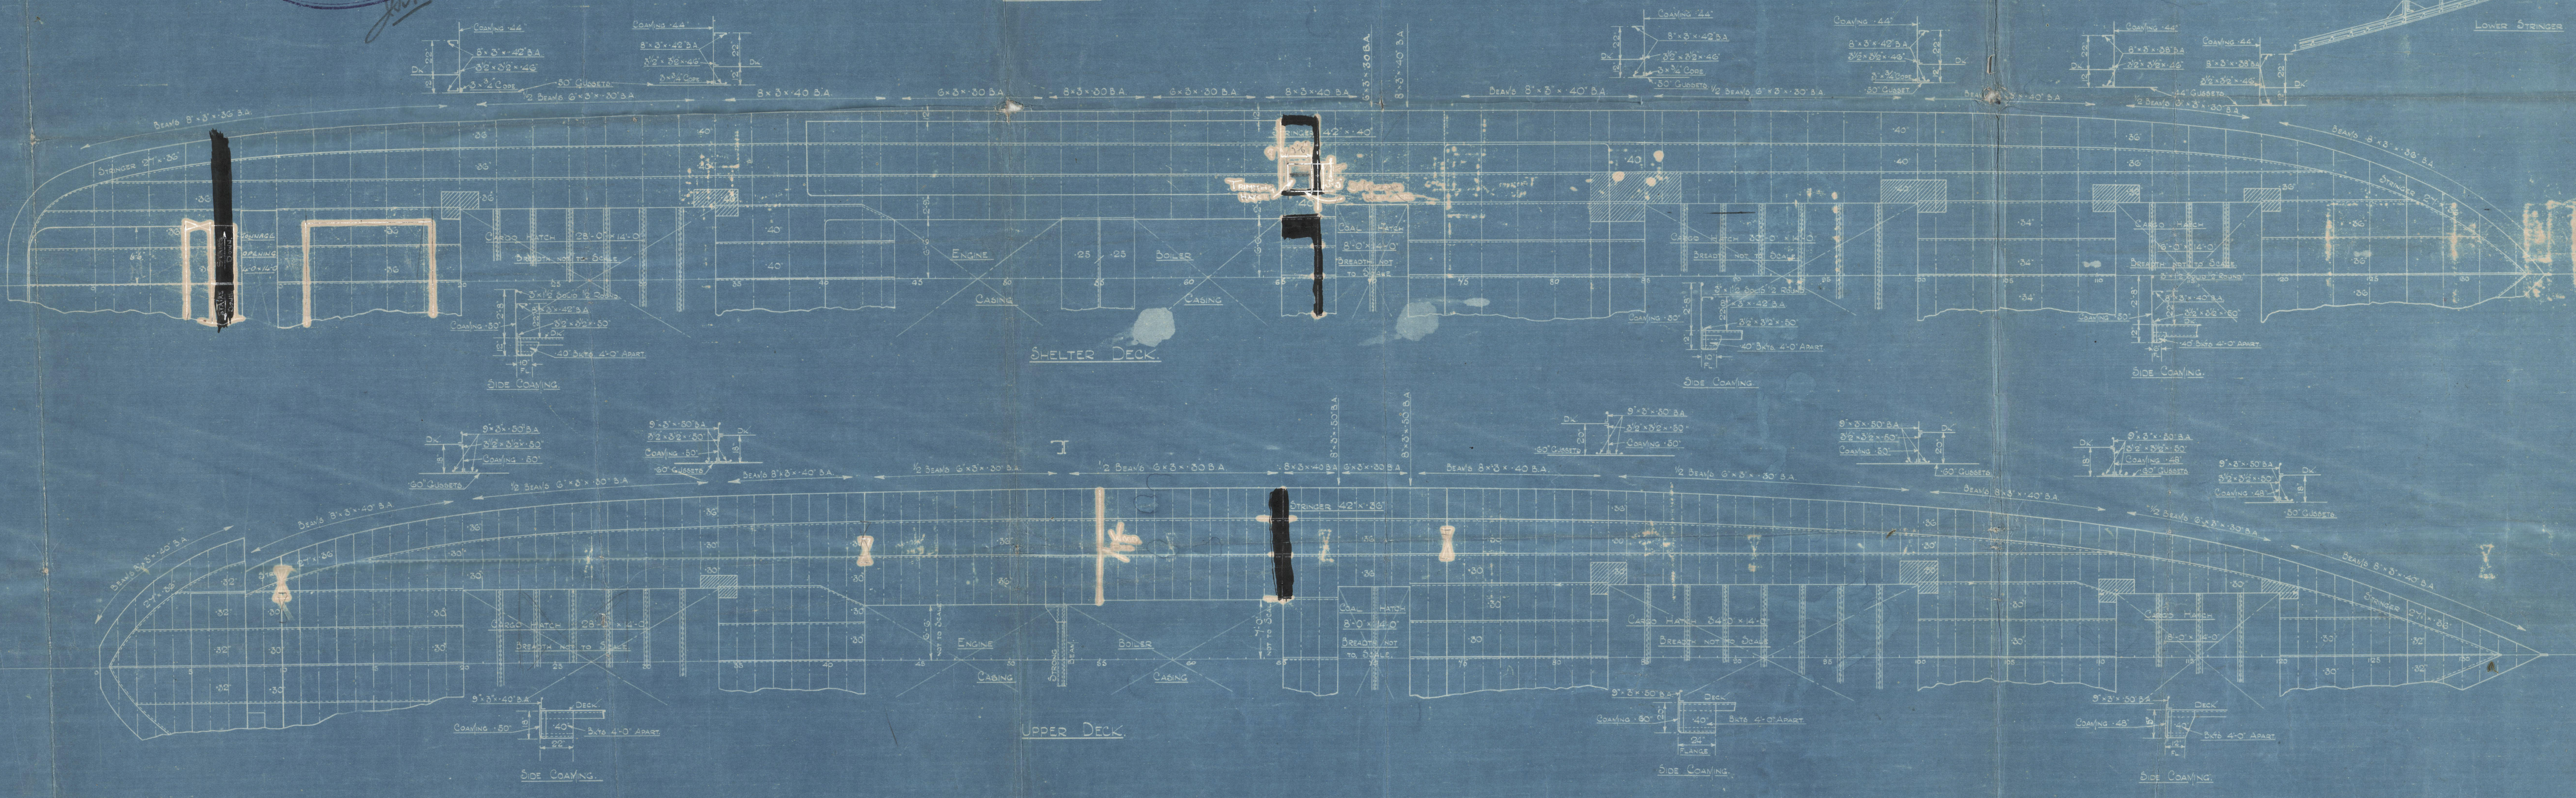
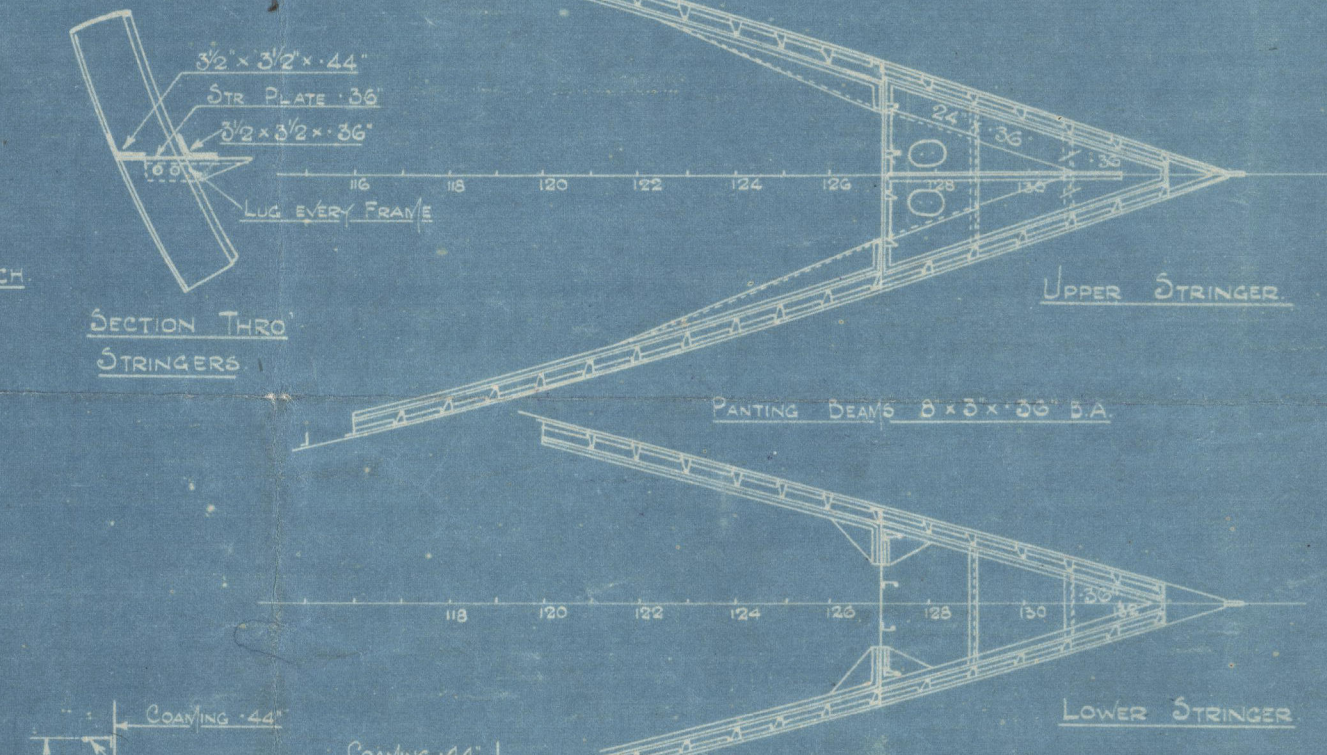
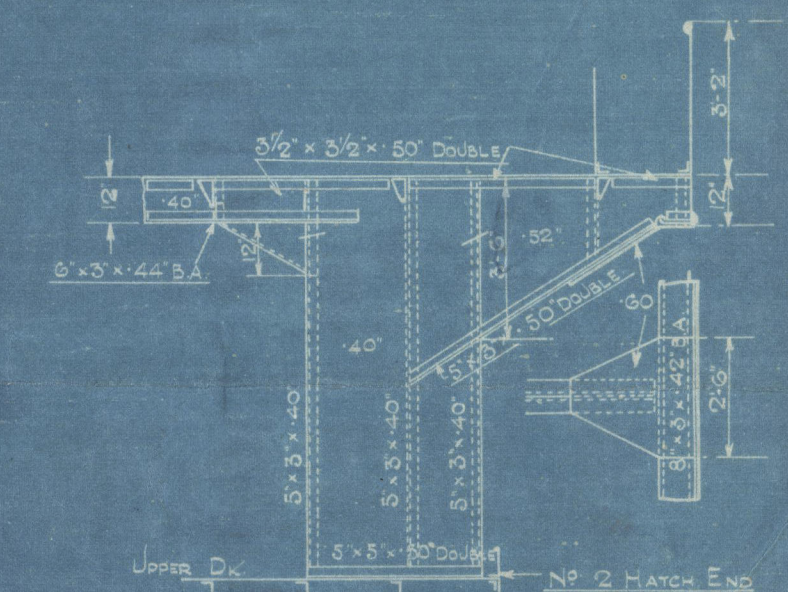
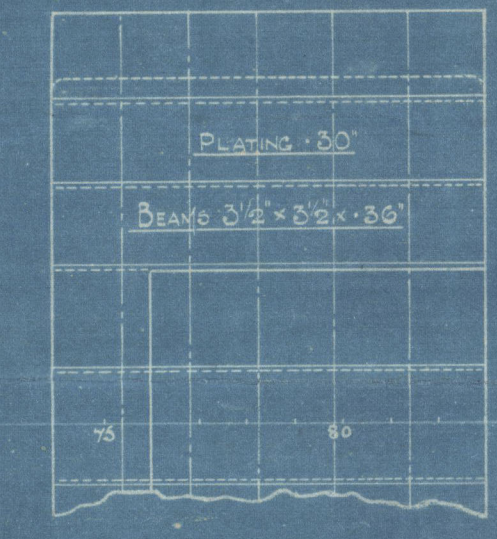
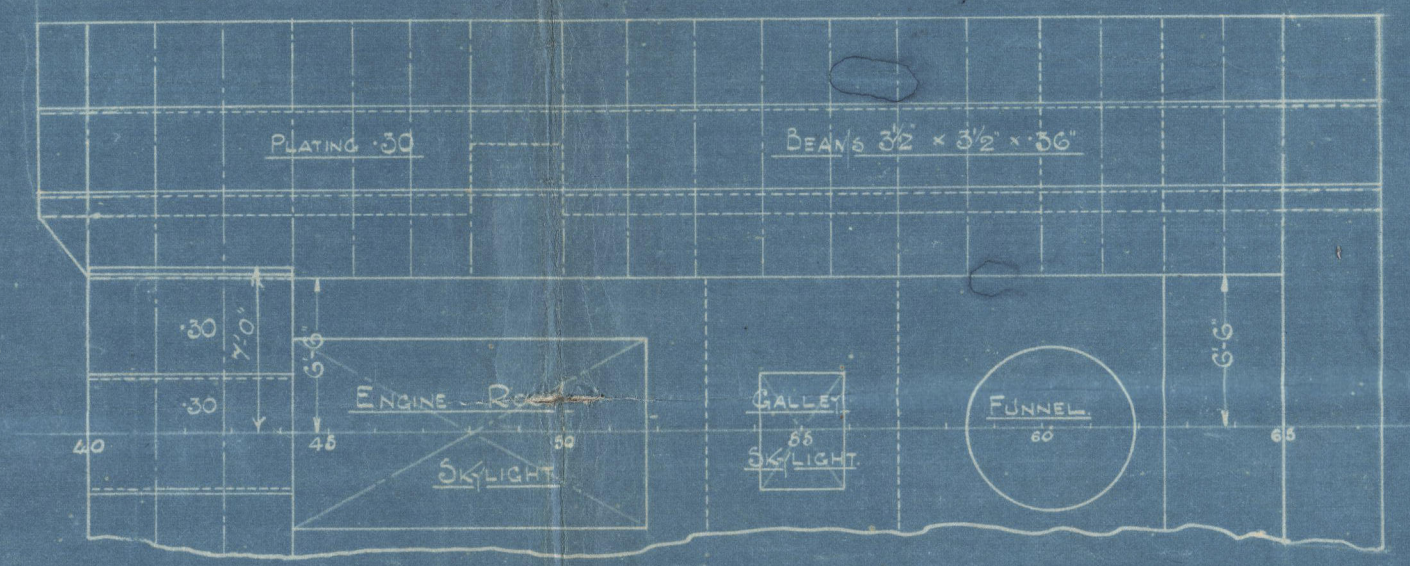


24 MAY 1919

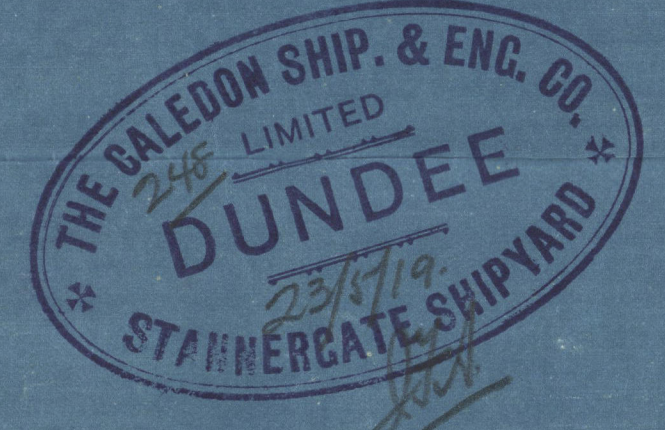

PROFILE & DECKS
STANDARD COASTER TYPE C7
DIMENSIONS 270'-0" B.P. x 38'-0" M.D. x 18'-0" M.D. to UPPER DECK
TO CLASS B.S.*
SCALE 1/8" = 1 FOOT.
271

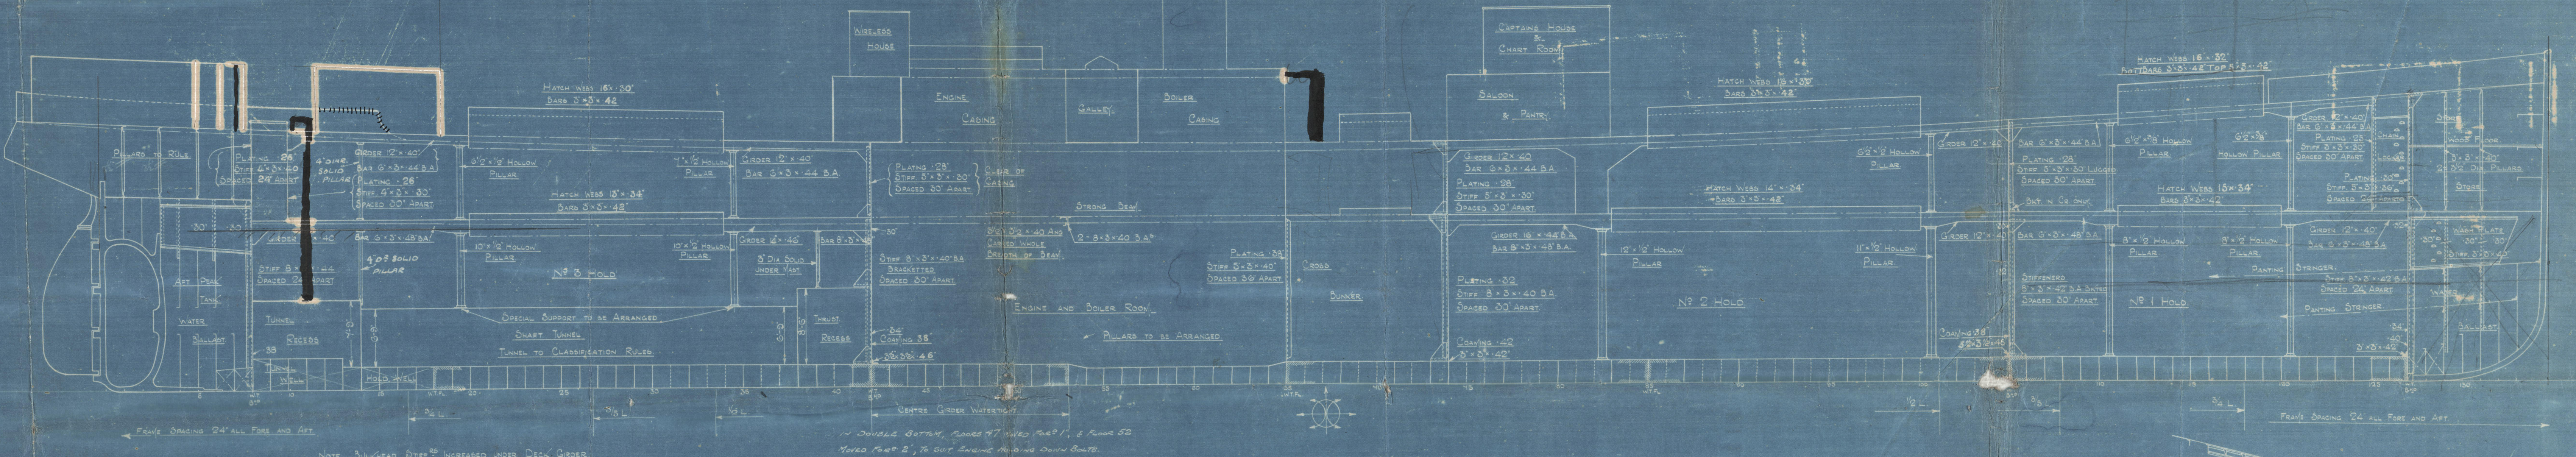

266
3-5
270-0
11-6 F
282-0

Calderon
67.

Profile + deck

~~Reference~~
25

Calderon S B 6° 271

by

Profile + deck

Images

24. 5. 19

"CALDERON"

00 5167 - 00 5173 - 0015



© 2020

Lloyd's Register
Foundation

17

Profile & Decks.

Calderon S & Co.

No 271.

Reference.

S/S "CALDERON"

PLANS TRANSFERRED
TO SISTER VESSEL

Range

RETAIN



© 2020

Lloyd's Register
Foundation

00 5167 . 00 5173 . 00 15