

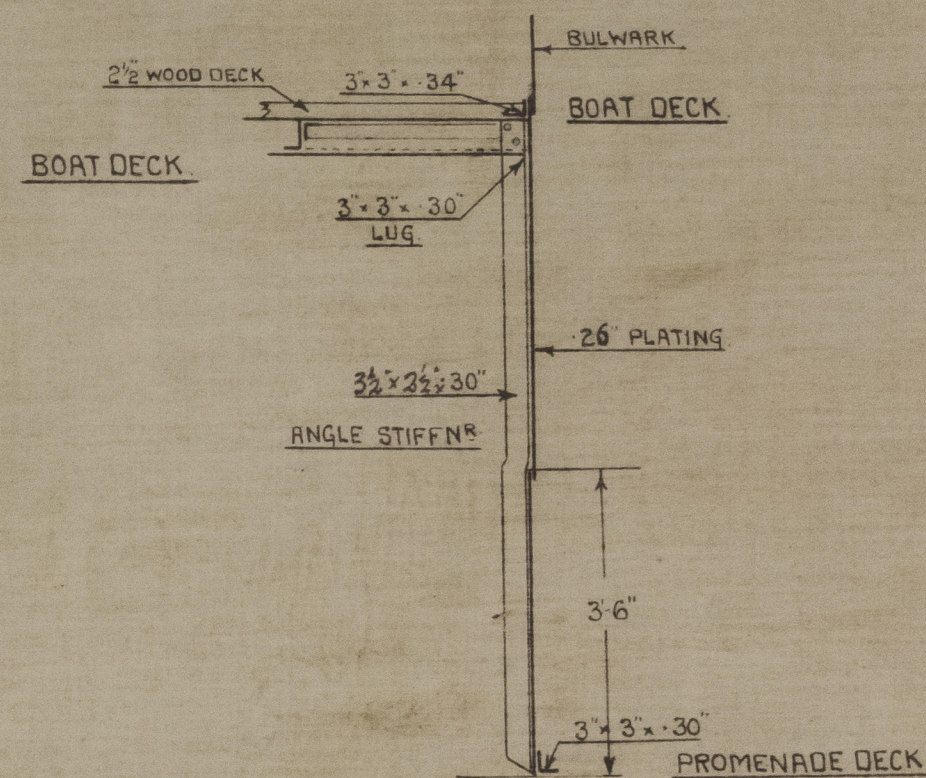


ELEVATION LOOKING FORWARD.

NOTE: ALL WINDOWS TO BE LINED
OFF AT SHIP BY JOINER.

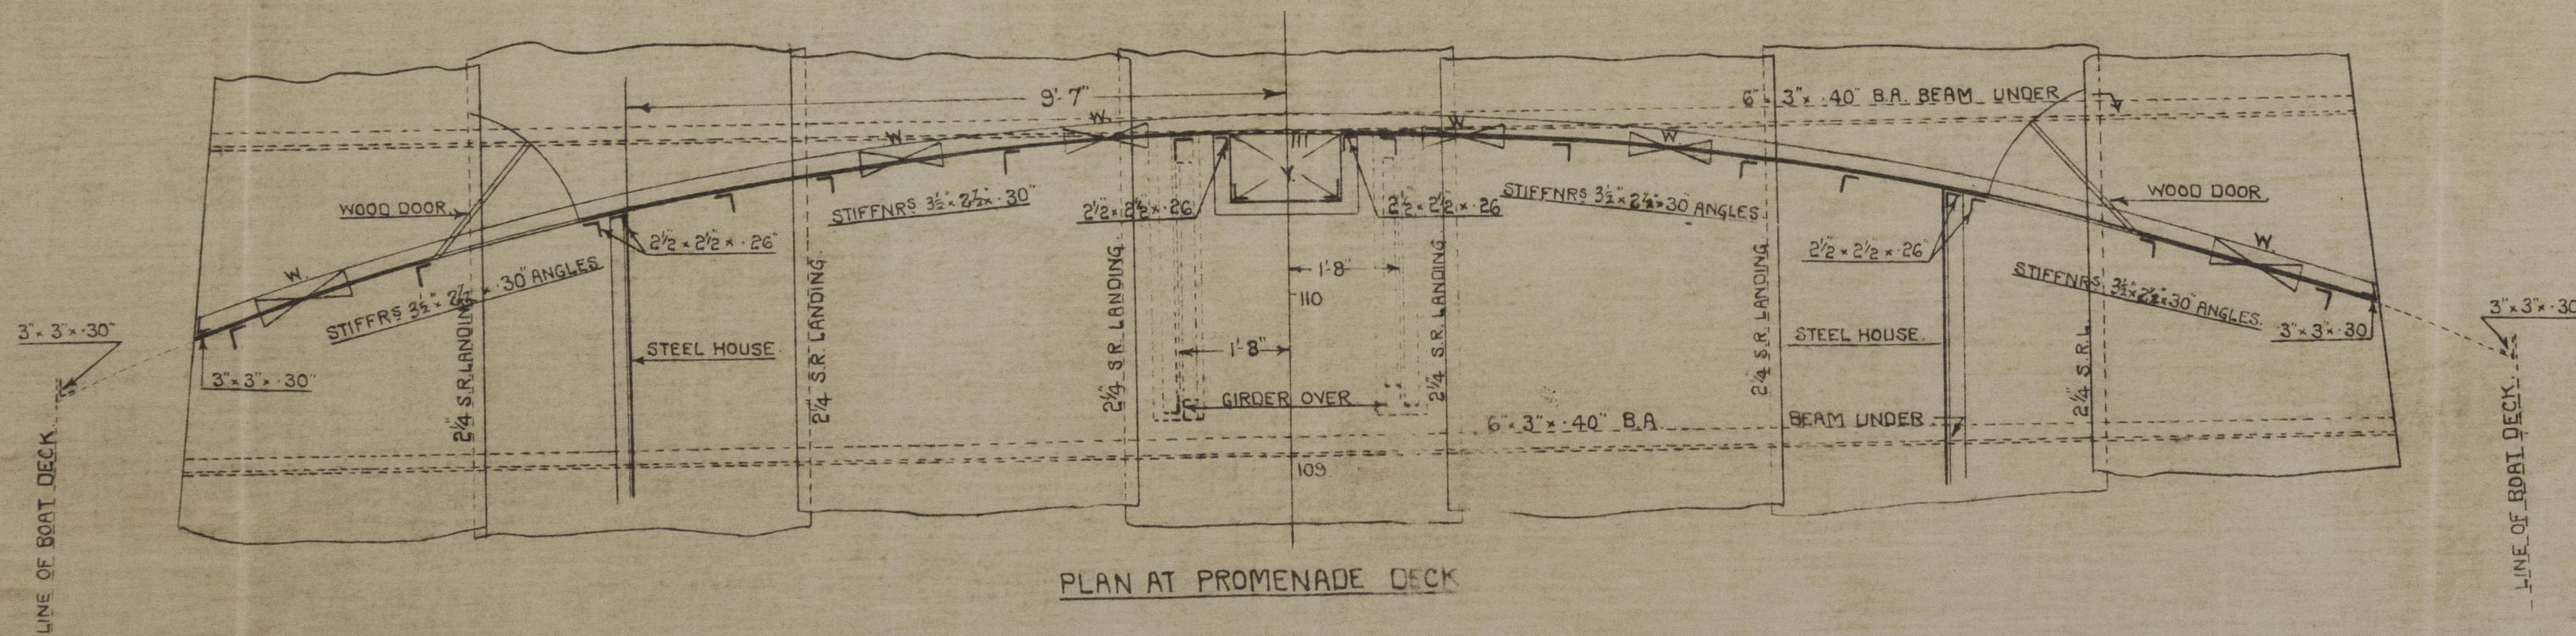

SECTION THRO' BULKHEAD
(IN WAY OF GIRDER).

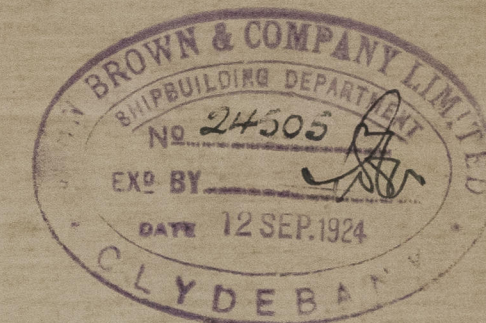

Nos. 509-10.


PROMENADE DECK HOUSE

FORE END BULKHEAD

SCALE 1/2" = 1 FOOT

APPROVED
LLOYD'S REGISTER OF SHIPPING

Montgomery
DATE 18/9/24

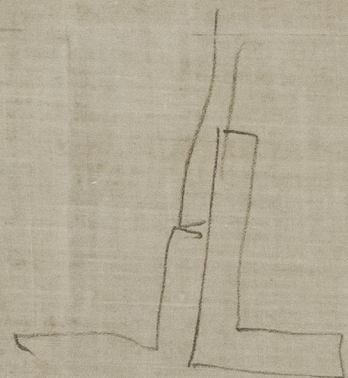

19-6
38-0

005321-005324-0117



© 2020

Lloyd's Register
Foundation