



RUDDER FRAME.

SCALE: $\frac{3}{4}$ IN. = 1 FT. DETAILS: $\frac{1}{2}$ IN. & 3 IN. = 1 FT.



TO BE OF MILD STEEL.



SPEED 13 KNOTS.

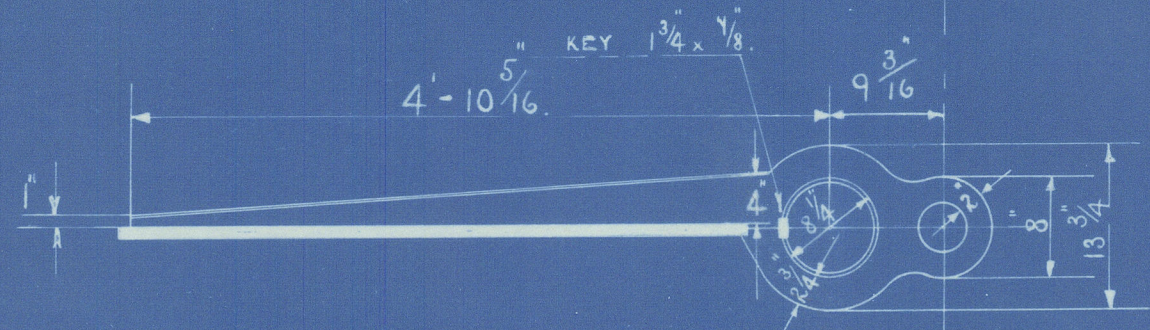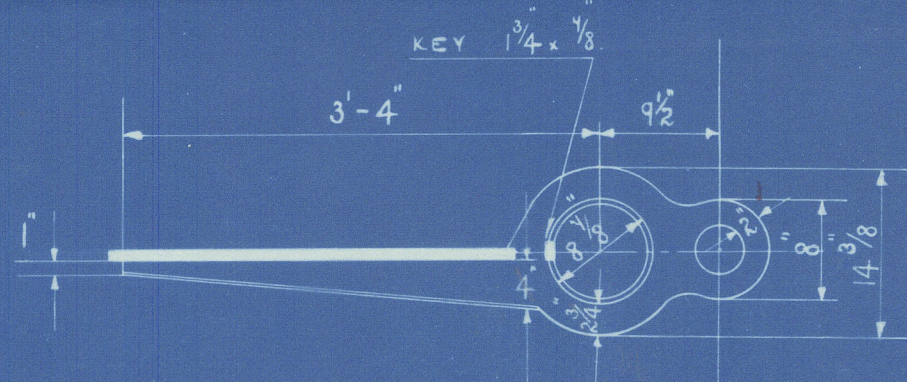

— ARMS SHRUNK ON AND KEYED. —

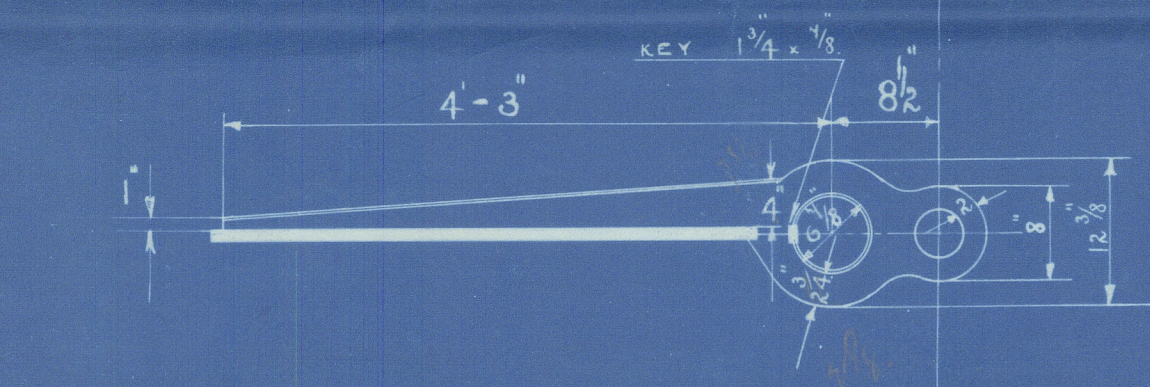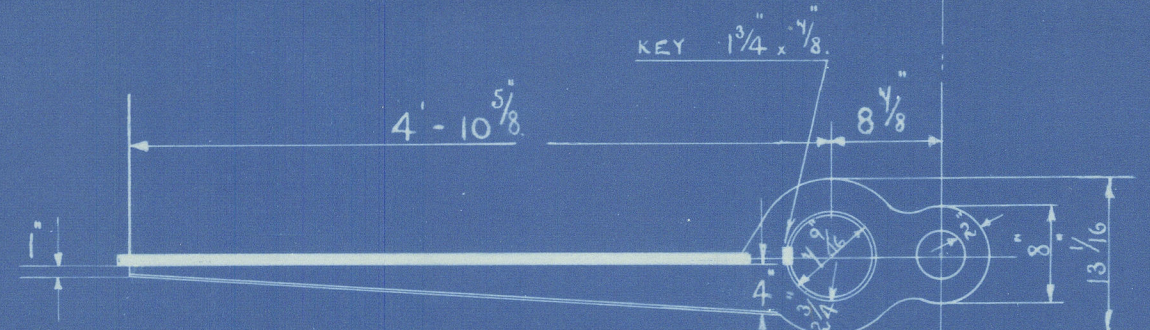


Nº 683.

RUDDER FRAME.

HALL RUSSELL + Cº Lº

S. S. ST. MAGNUS.

ABN. REPORT. = 13615

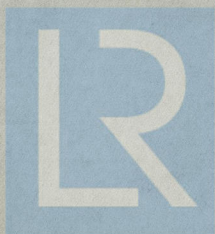

© 2020

Lloyd's Register
Foundation

005403-005411-0217