
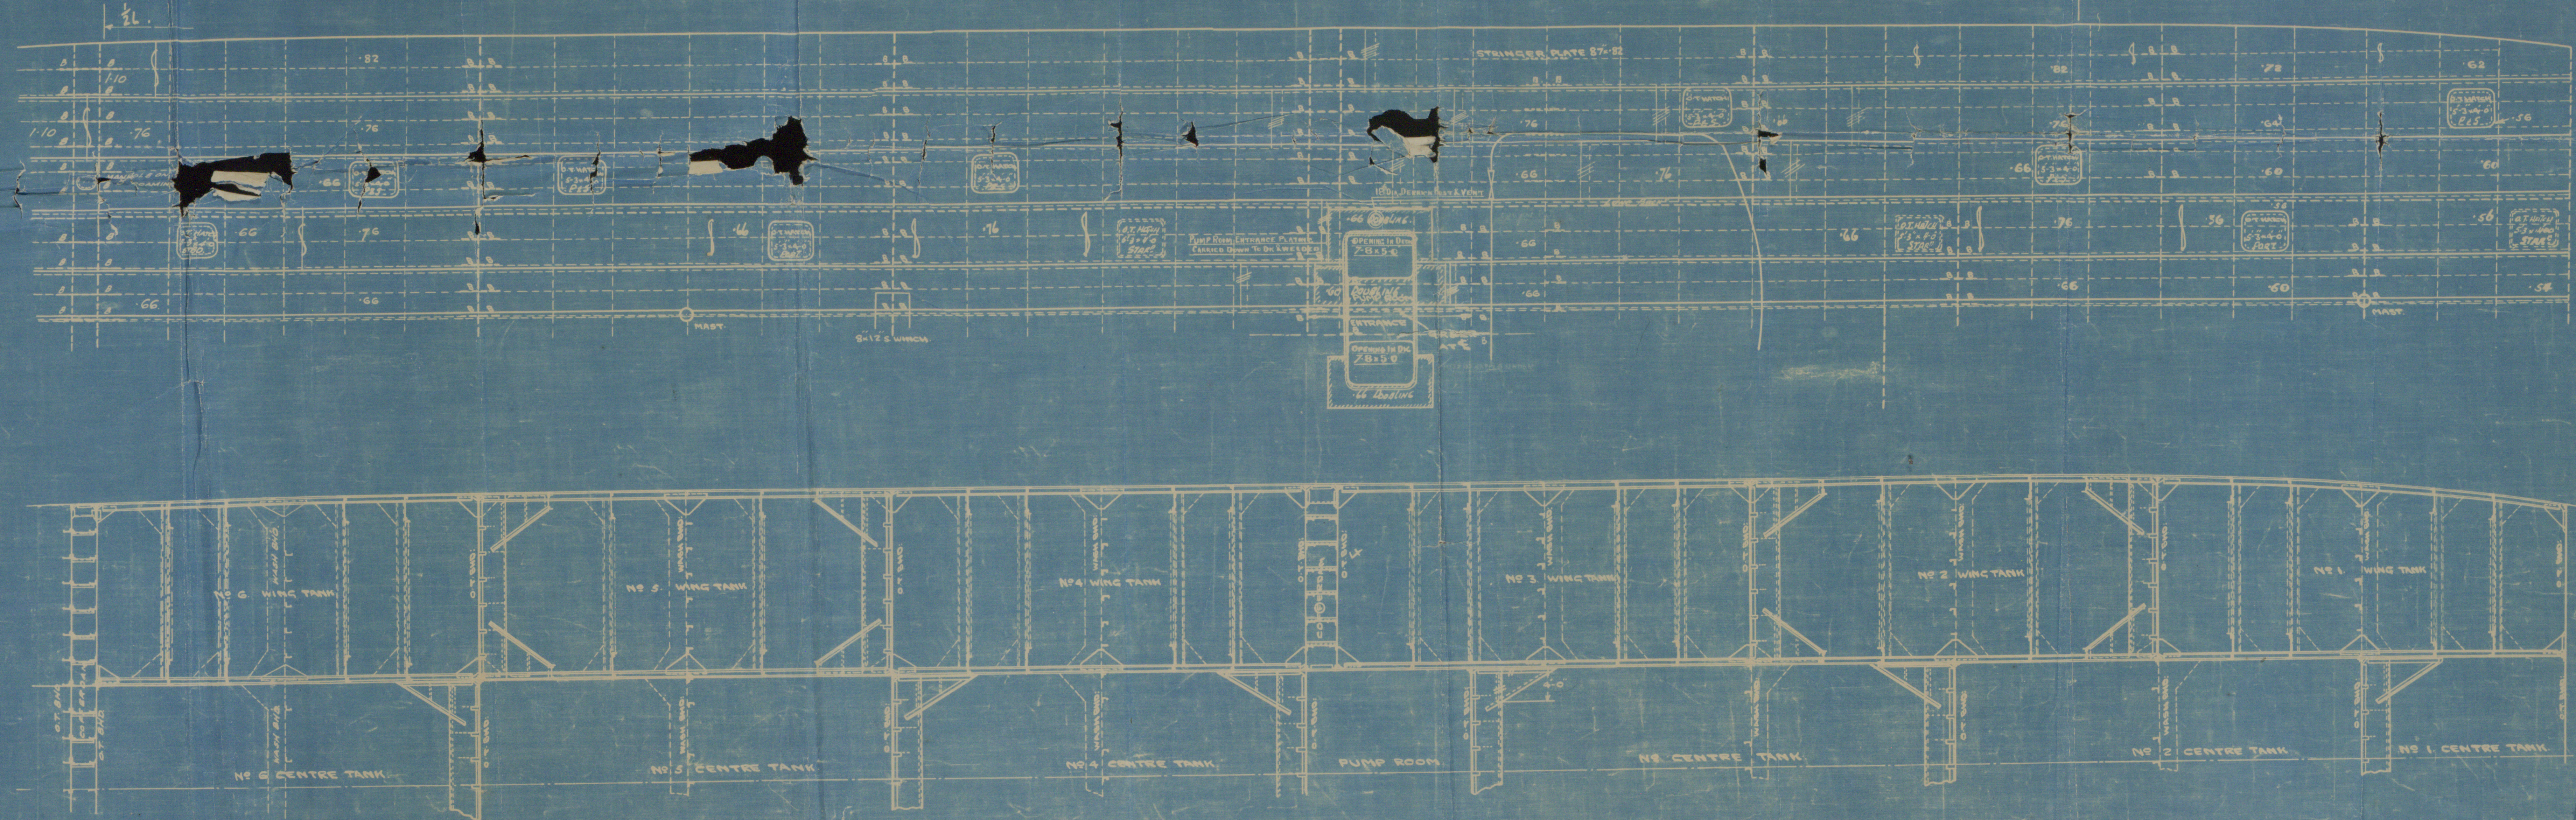


- N<sup>o</sup> 745 -

# PROFILE & DECKS

SCALE 1/8" = 1 FT.

LENGTH S.P. 476'-6" BREADTH M.L.D. 68'-0" DEPTH M.L.D. 36'-0"

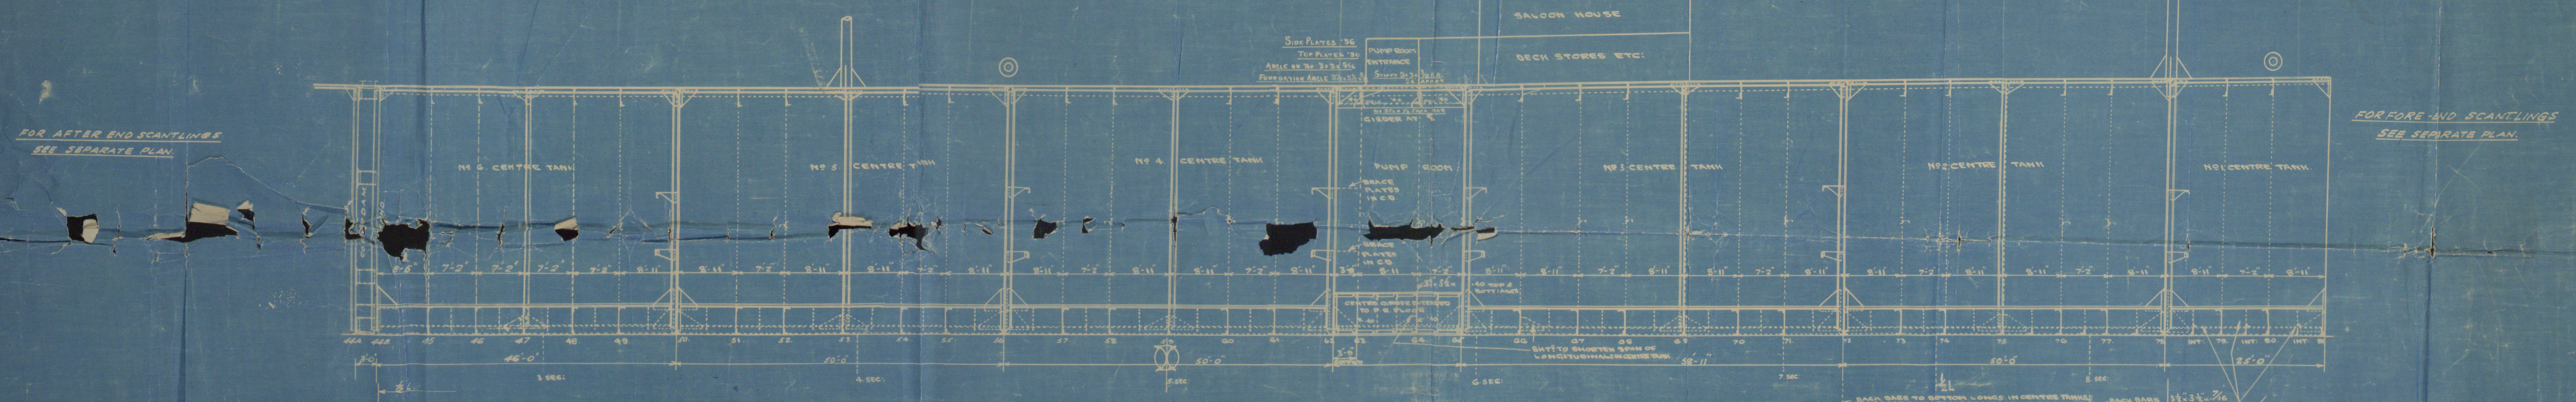

JOHN JAMES LARK & SONS LTD.  
DRAWING OFFICE  
9574

© 2020  
Lloyd's Register  
005424-005435-0140



Cassian Saylor

Sir J. Laing & Son, Ltd.

Yard No 745.

"EMPIRE COLLINS"

Profile & Decks.

N.N. "SOUTHERN COLLINS"

~~N/N~~ N/N. MUSH TAVI \*  
ET  
X Cassian Saylor \*

RETAIN

005424-005435-0140



Lloyd's Register  
Foundation