



A diagram of a ring with a circular band. Above the band, the text "2 1/4" is written, indicating the width of the band.

S.S. N^o 260

SCALE $\frac{1}{2}" = 1 \text{ FOOT}$: DETAILS $3" = 1 \text{ FOOT}$

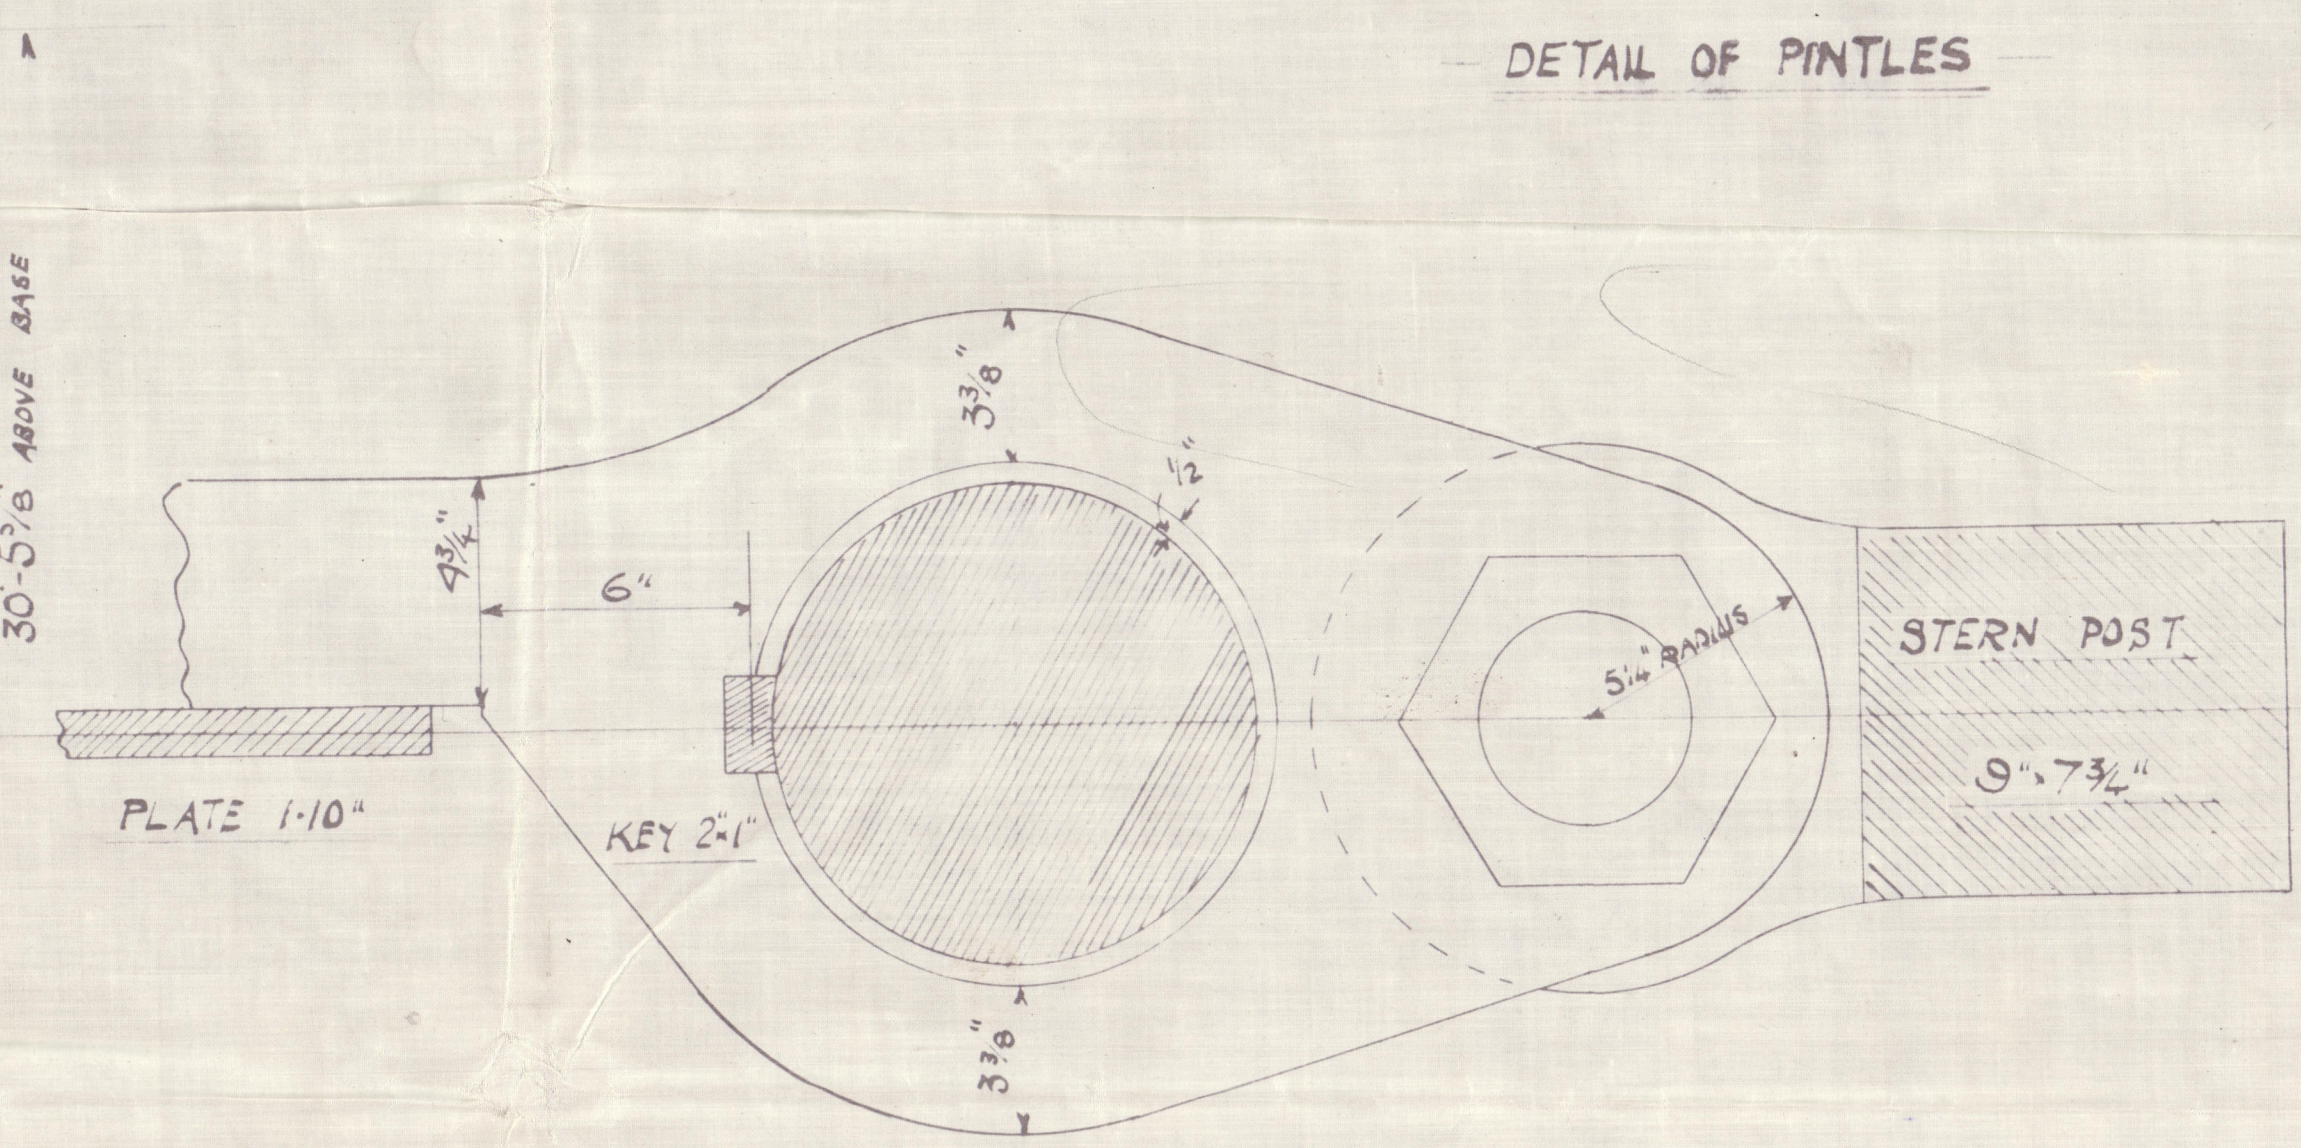

DETAIL OF ARMS.

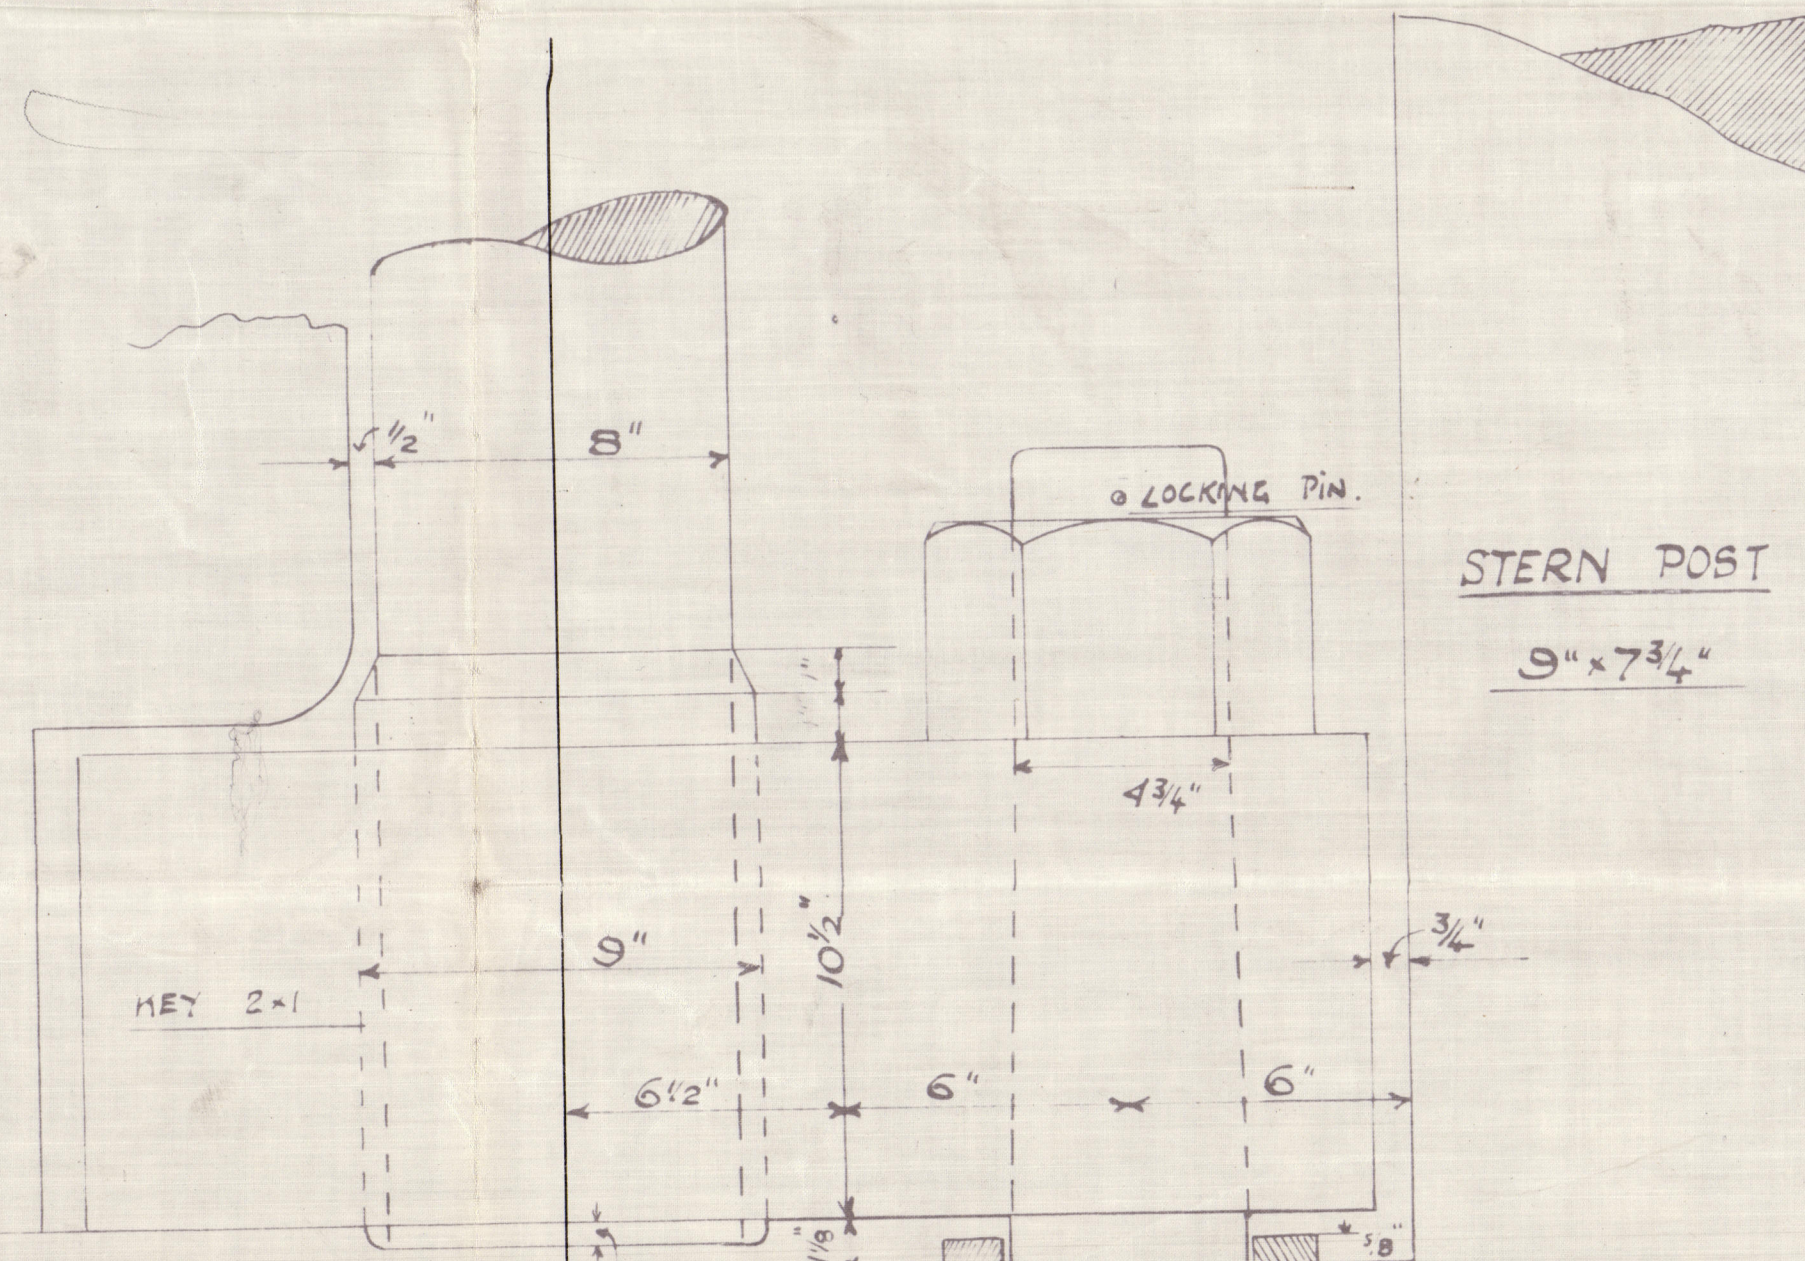

10 1/2"

5 5/8"

5 1/8"

7 3/8"

4 1/8"

11 3/8"

2"

15 1/8"

16 3/4"

2 3/4"

18 3/8"

4 3/4"

36"

3 1/8"

10 1/2"

STERN POST


5" x 7 3/4"

6 BOLTS 3/8 DIA

LOCKING PINS FITTED TO EACH BOLT TO PREVENT NUT FROM TURNING

ELEVATION OF COUPLING

ELEVATION OF COUPLING

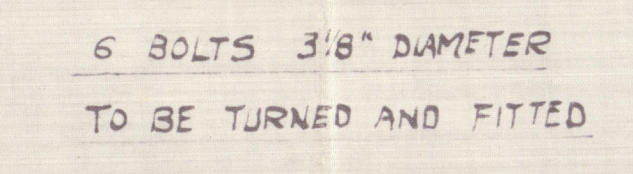

TOP PORTION TURNED TO CLEAR BOTTOM PART.

SUNDERLAND

RUDDER PLAN

MESSRS BARTRAM & SONS

Nº 260

"SOMALEGRA" ^{enc}

S. S. BADGESIAN

SUNDERLAND RPT. NO. 29691



© 2020

Lloyd's Register
Foundation

005480-005488-0040