


MIDSHIP SECTION. S. S. "SAINT AIDAN."


SCALE $\frac{1}{2}$ " = ONE FOOT

DIMENSIONS 141-6 x 23-8 x 11-0 MLD.

SECTION IN WAY OF QUARTER DECK.

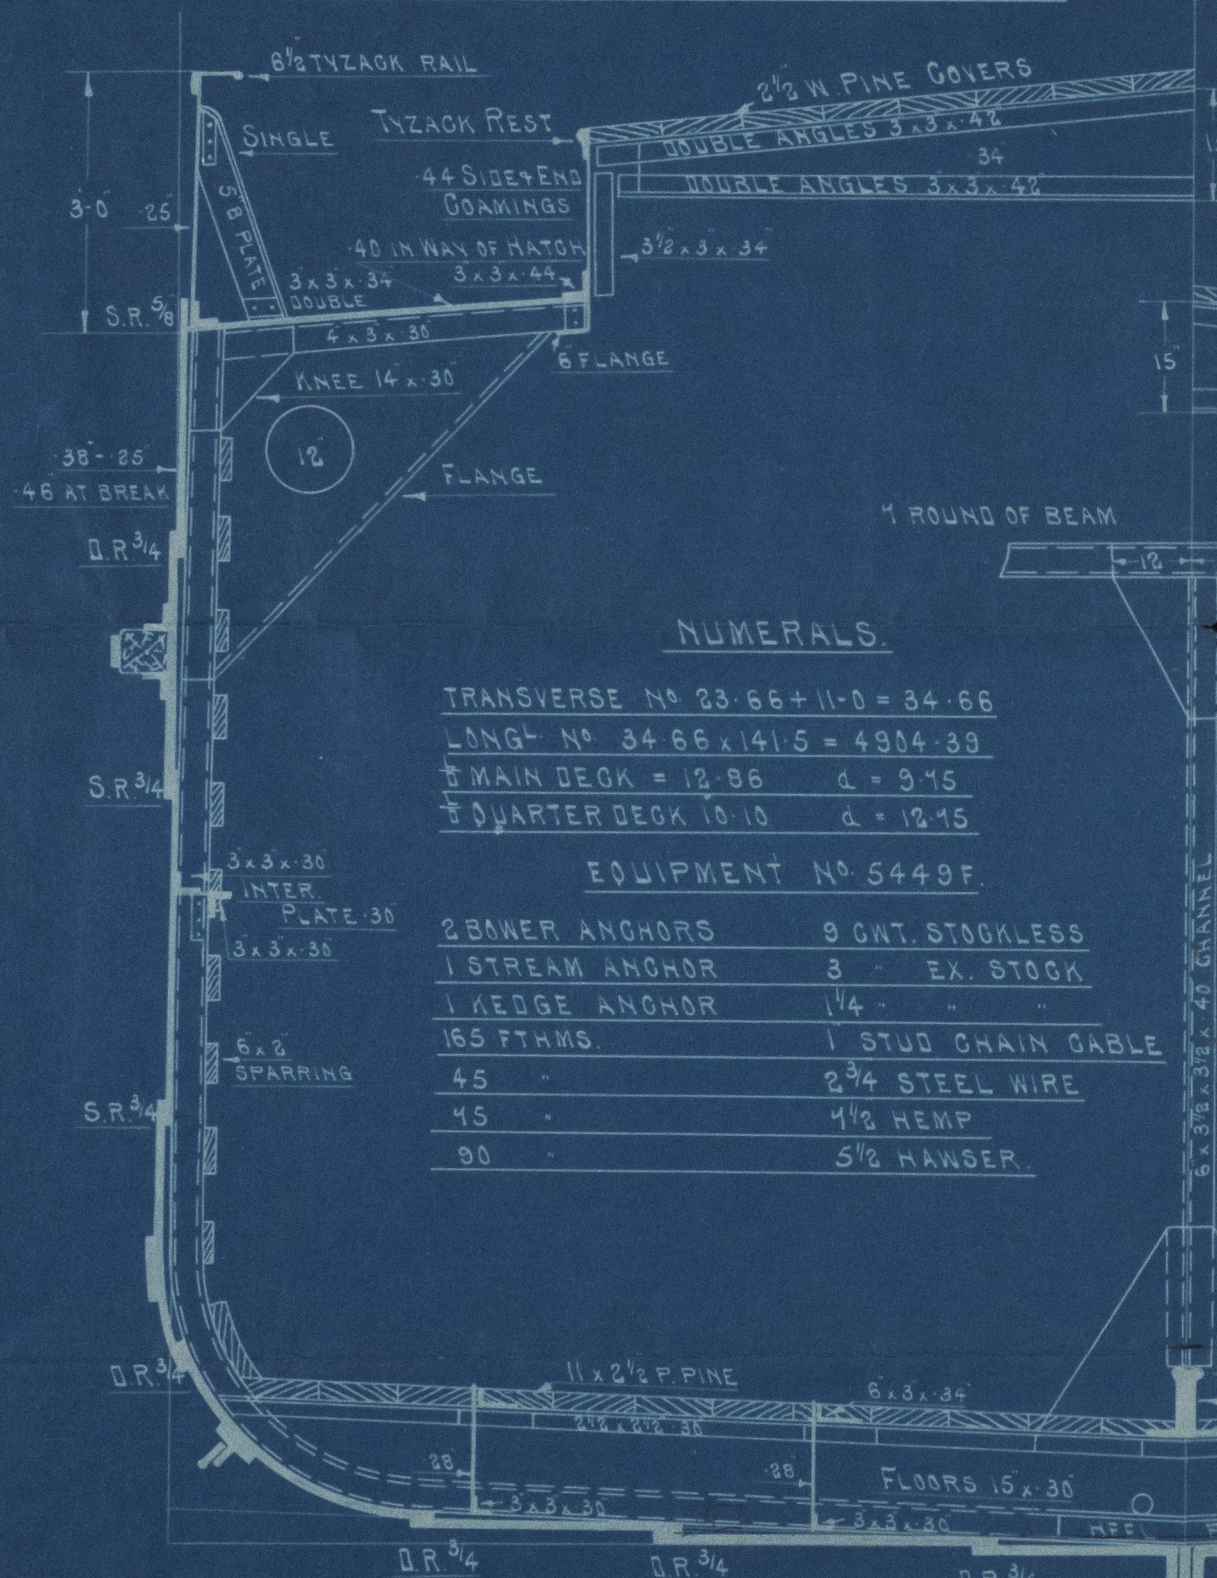

SECTION IN WAY OF MAIN DECK.

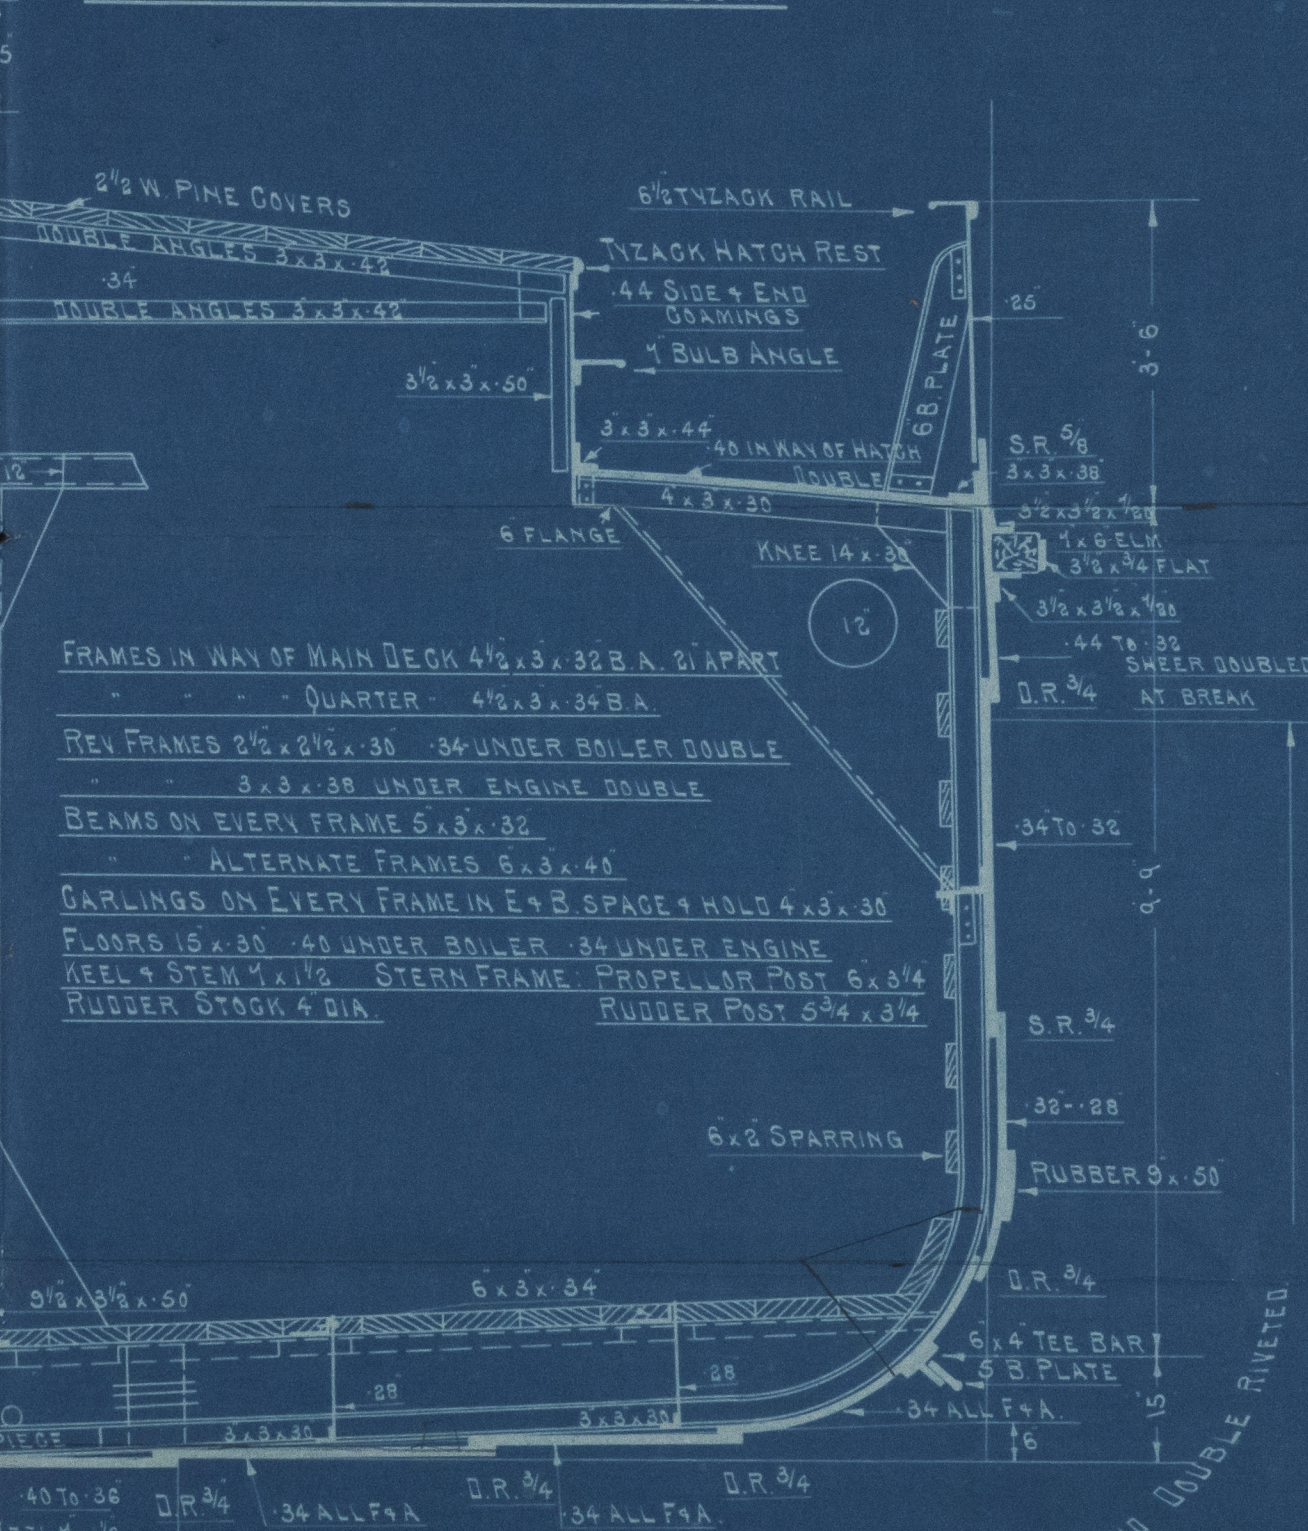

NUMERALS.

TRANSVERSE No 23-66+11-0 = 34-66
LONG- No 34-66 x 141-5 = 4904-39
MAIN DECK = 12-86 d = 9-45
QUARTER DECK 10-10 d = 12-45

EQUIPMENT No 5449F.

2 BOWER ANCHORS	9 CWT. STOCKLESS
1 STREAM ANCHOR	3 EX. STOCK
1 KEDGE ANCHOR	1 1/4 "
165 FTHMS.	1 STUD CHAIN CABLE
45 "	2 3/4 STEEL WIRE
45 "	1 1/2 HEMP
90 "	5 1/2 HANSE.

FRAMES IN WAY OF MAIN DECK 4 1/2 x 3 x 32 B.A. 21 APART
" " " QUARTER 4 1/2 x 3 x 34 B.A.
REV FRAMES 2 1/2 x 2 1/2 x 30 34 UNDER BOILER DOUBLE
" " 3 x 3 x 38 UNDER ENGINE DOUBLE
BEAMS ON EVERY FRAME 5 x 3 x 32
" " ALTERNATE FRAMES 6 x 3 x 40
CARLINGS ON EVERY FRAME IN E+B SPACE 4 HOLD 4 x 3 x 30
FLOORS 15 x 30 40 UNDER BOILER 34 UNDER ENGINE
KEEL & STEM 1 x 1 1/2 STERN FRAME: PROPELLOR POST 6 x 3 1/4
RUDDER STOCK 4 DIA. RUDDER POST 5 3/4 x 3 1/4

X note Bonawee
Cell DBF 47' 50" 6' 11" 20"
See 912 Rtr 60626 X



BUILDERS. *SCOTT & SONS.*

YARD No. *286.*

PLAN. *MIDSHIP SECTION*

SHIP'S NAME, *"SAINT AIDAN."*

GLASGOW REPORT No *40230.*

5/10 *"Bonawe."*



© 2020

Lloyd's Register
Foundation

005480-005488-0147