

"SIANG WO"

SHIP NO. 625.


STEEL TWIN SCREW LIGHT DRAFT STEAMER.

FOR MIDDLE YANGTSE RIVER SERVICE.

PROFILE & DECKS.

DIMS: 275'-0" B.P. x 46'-0" x 11'-0" MLD.

SCALE 1/8" INCH = 1 FOOT.

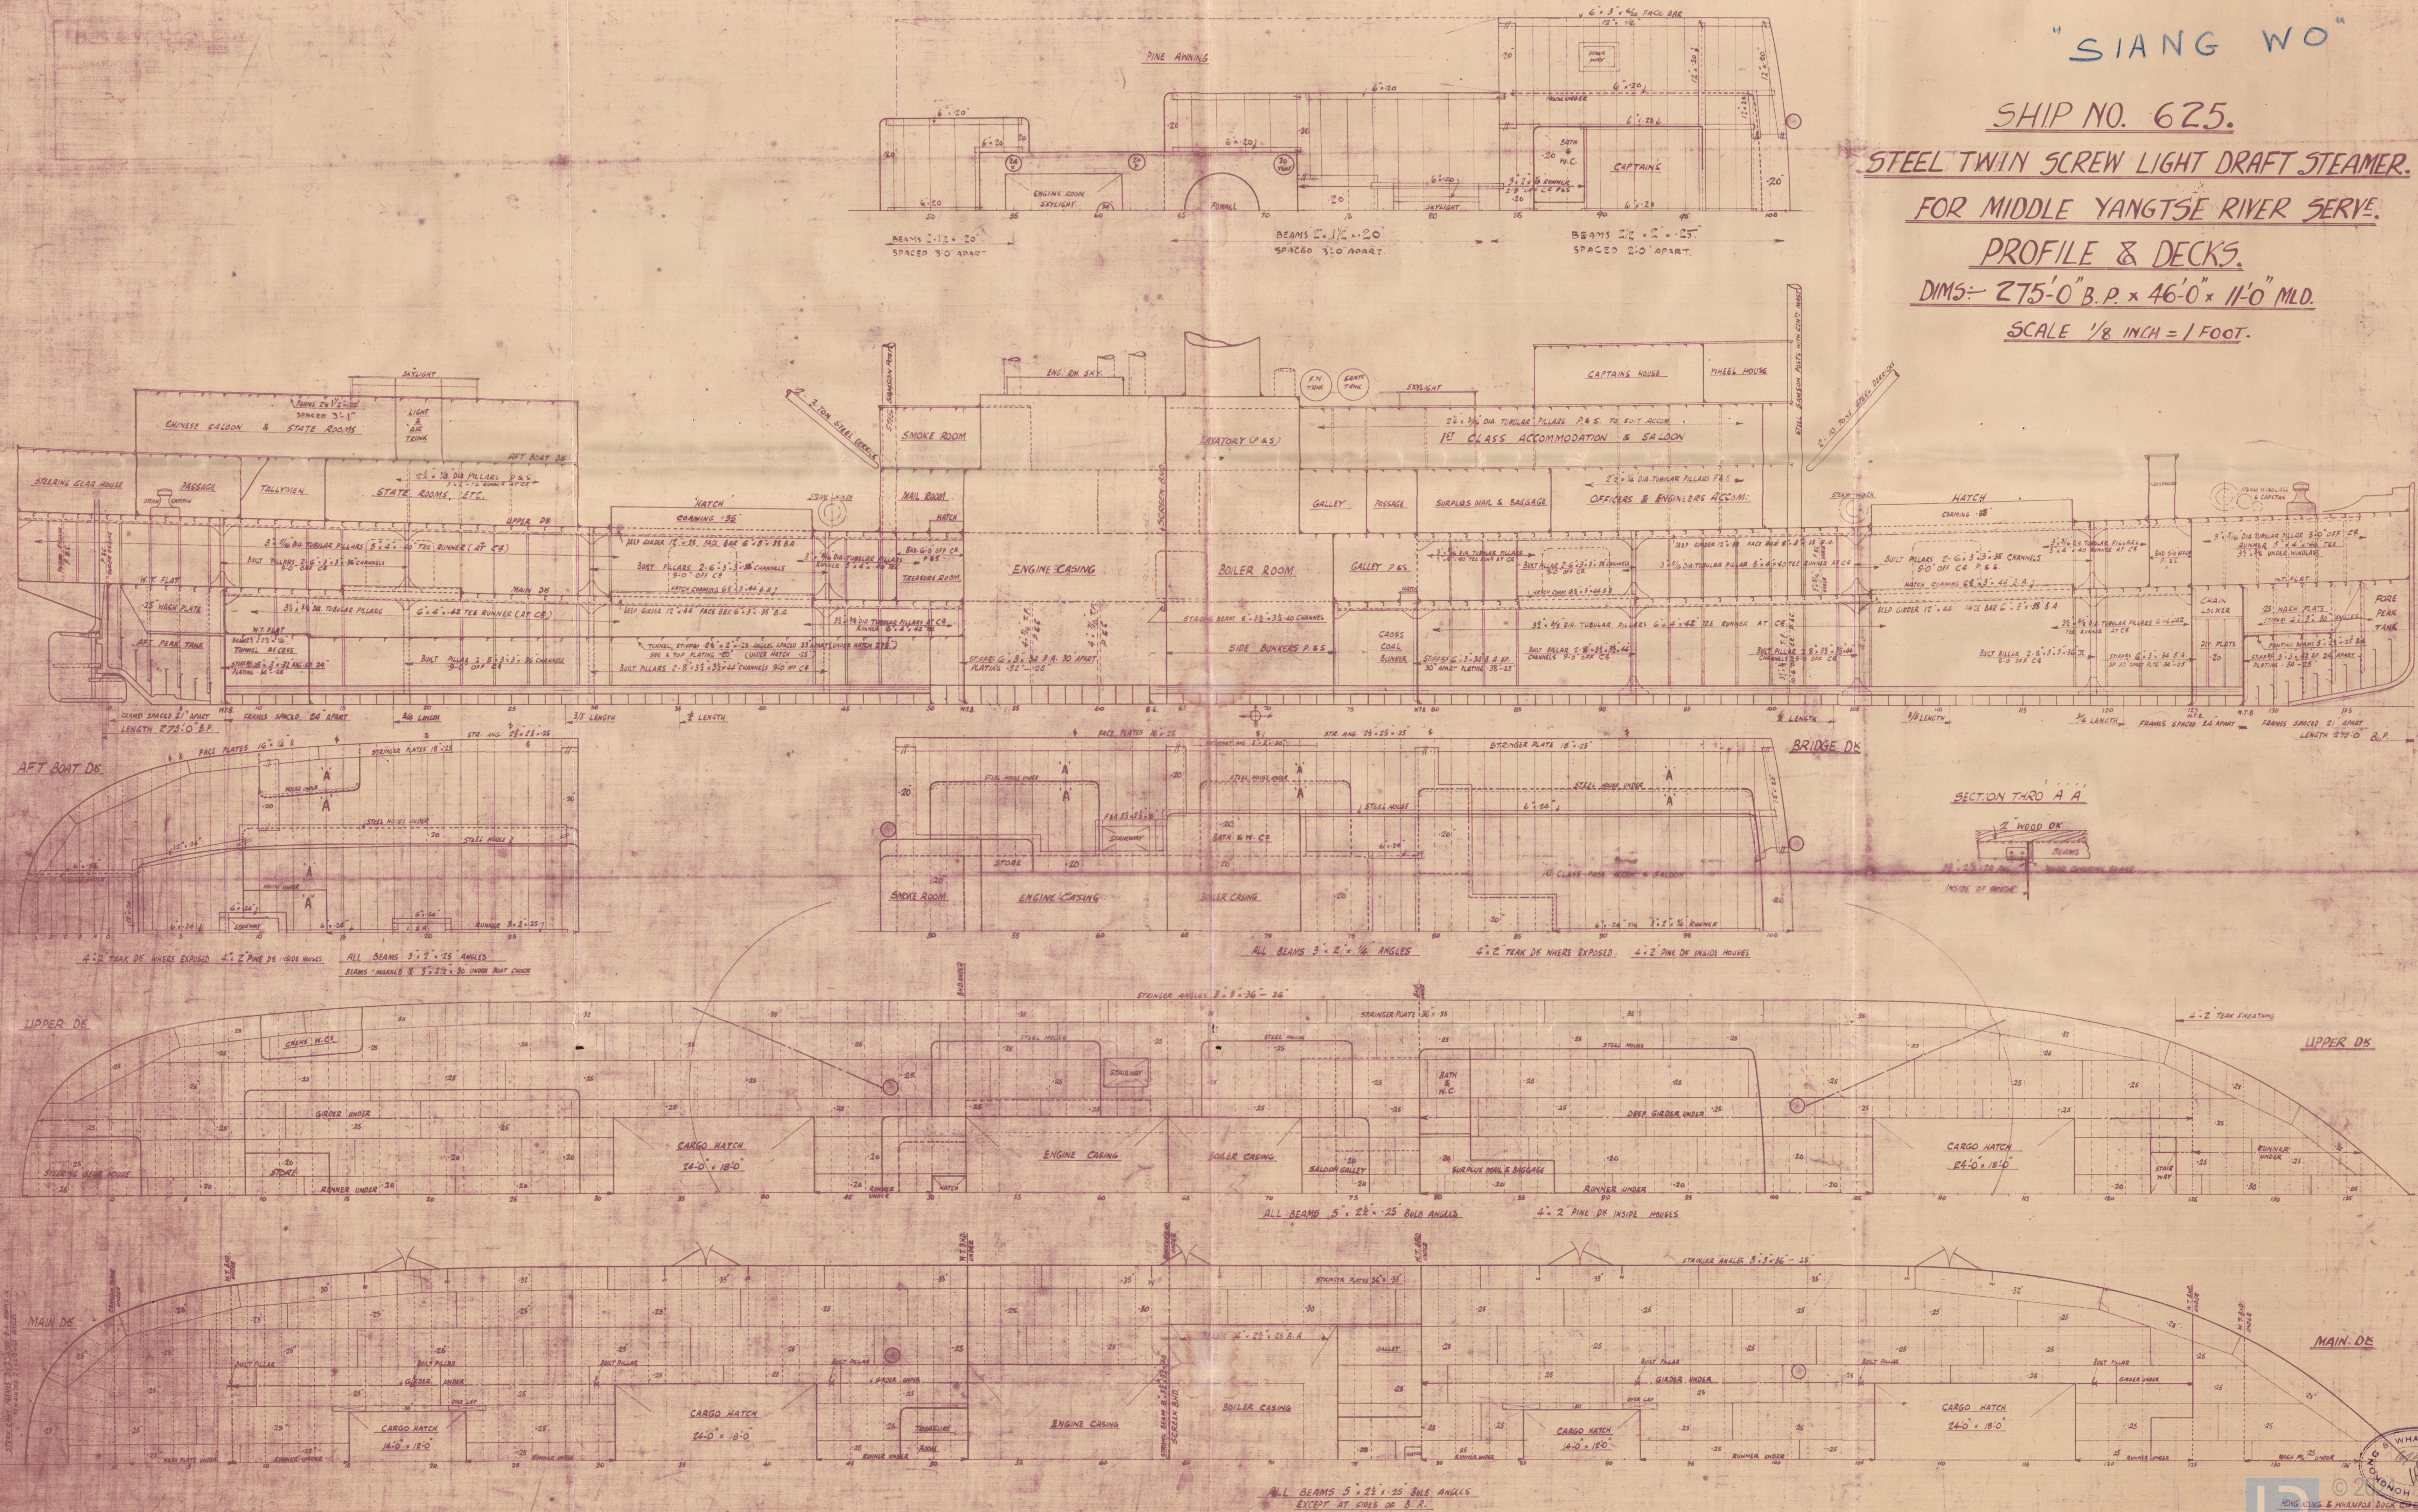

S.S. "SIANG WO"

Shi 4276.

Profile & Decks



© 2021

Lloyd's Register
Foundation

005635-005643-0210