


$$\begin{aligned} B+D &= 55.46 + 30.04 = 85.50 \\ L \times [B+D] &= 411.5 \times 85.50 = 35183 \\ \text{EQUIPMENT} &= 35183 + 2469 + 443 = 38100. \end{aligned}$$


BUILT BY THE MONMOUTH SHIPBUILDING C<sup>O</sup> L<sup>TD</sup> CHEPSTOW

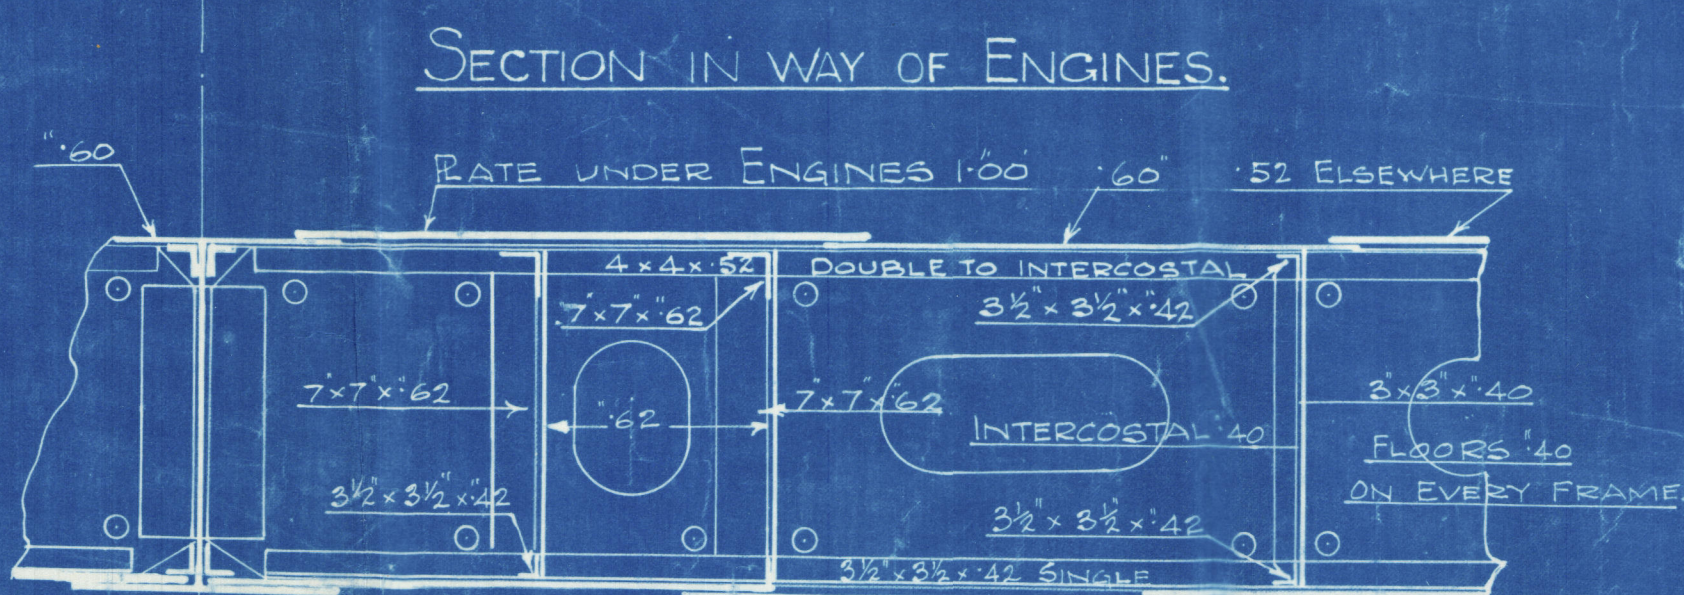


S.S. ADIGE

Monmouth

SB. Co's No. 3738 ship.

Midship Section

Net. 20056.

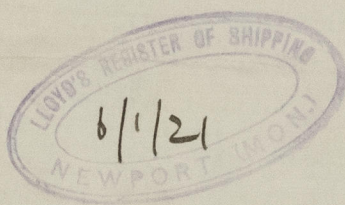

© 2021

Lloyd's Register  
Foundation

006749-006759-0147