



# S.S. "TRIPOLITANIA"


## OIL FUEL SYSTEM.

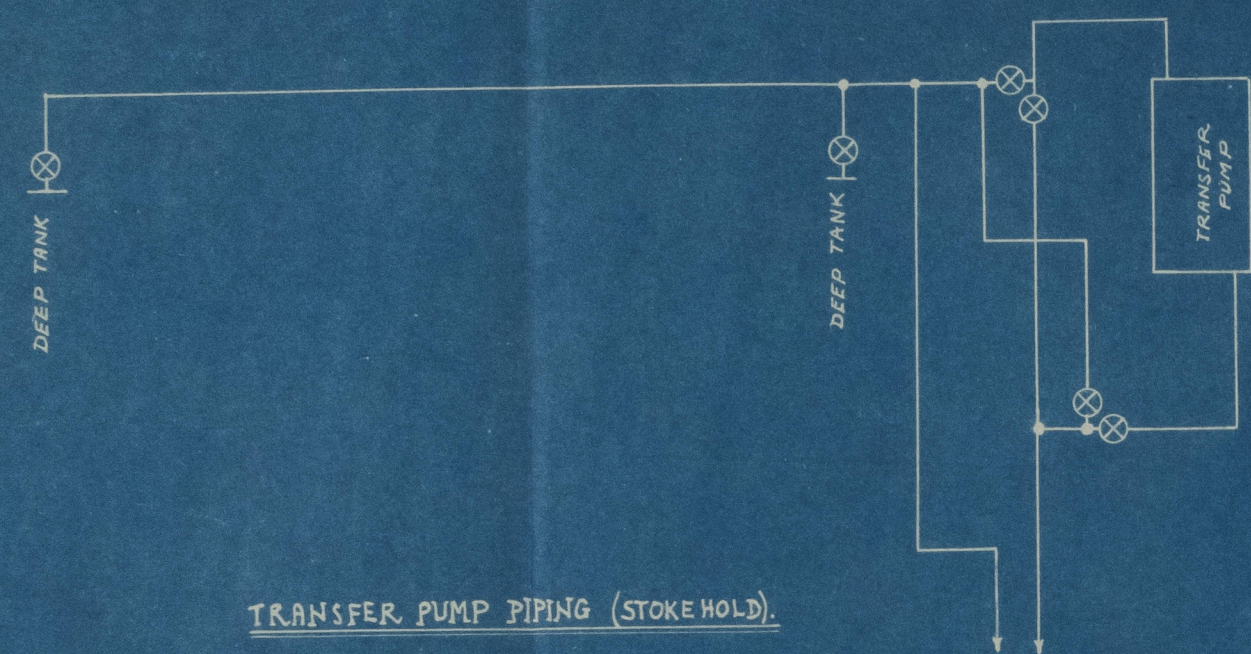

TRANSFER PUMP PIPING (STOKE HOLD).

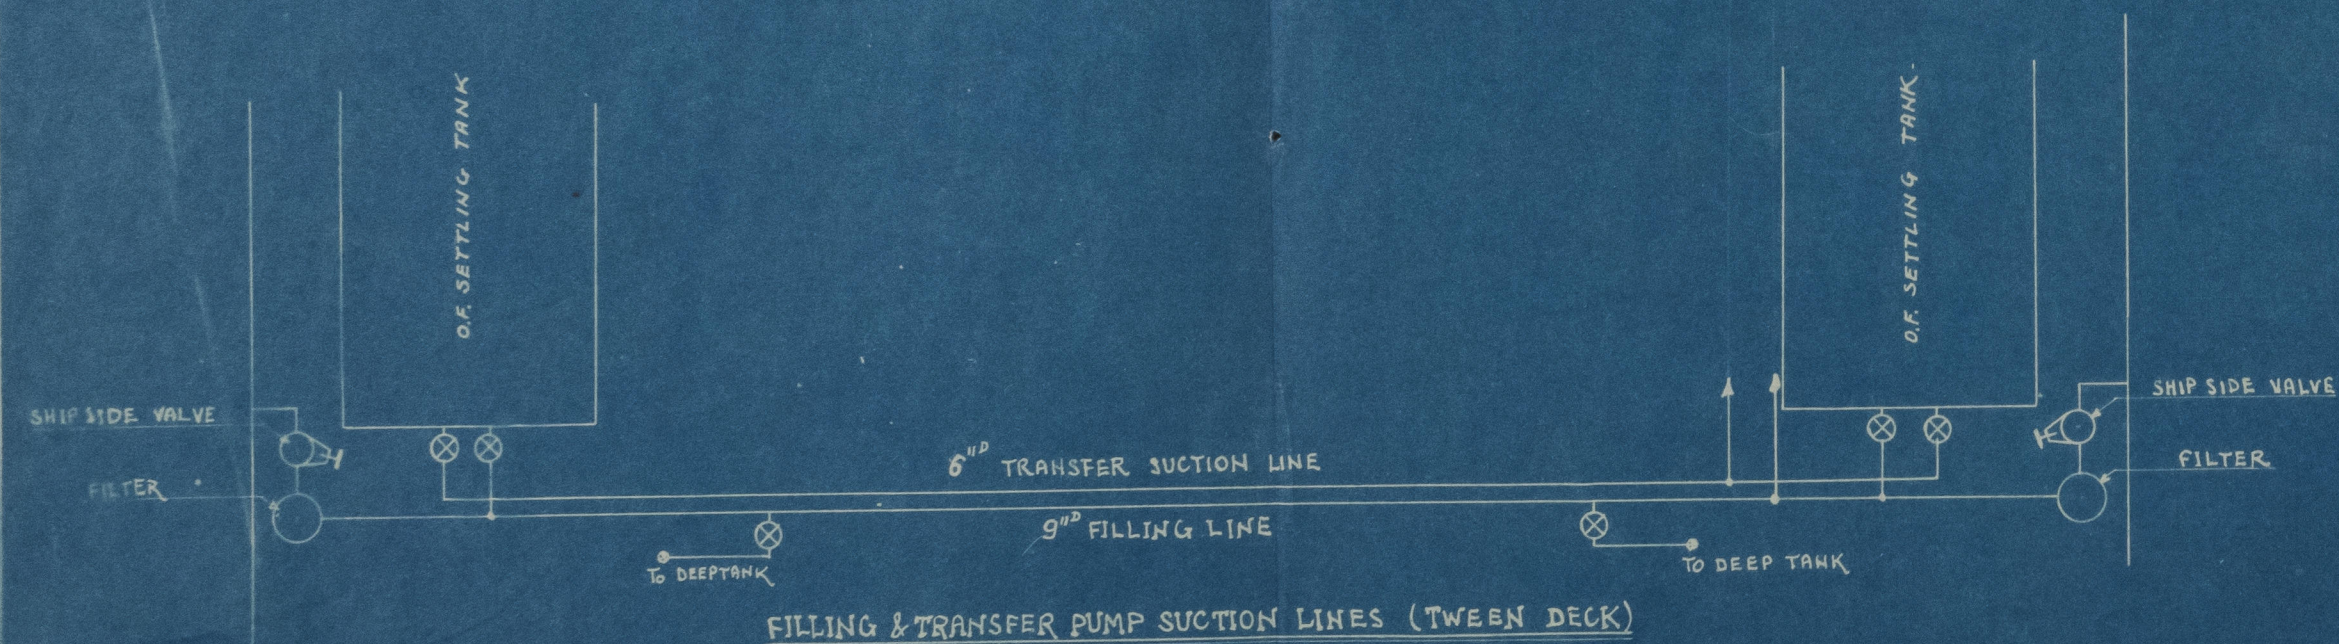


FILLING & TRANSFER PUMP SUCTION LINES (TWEEN DECK)

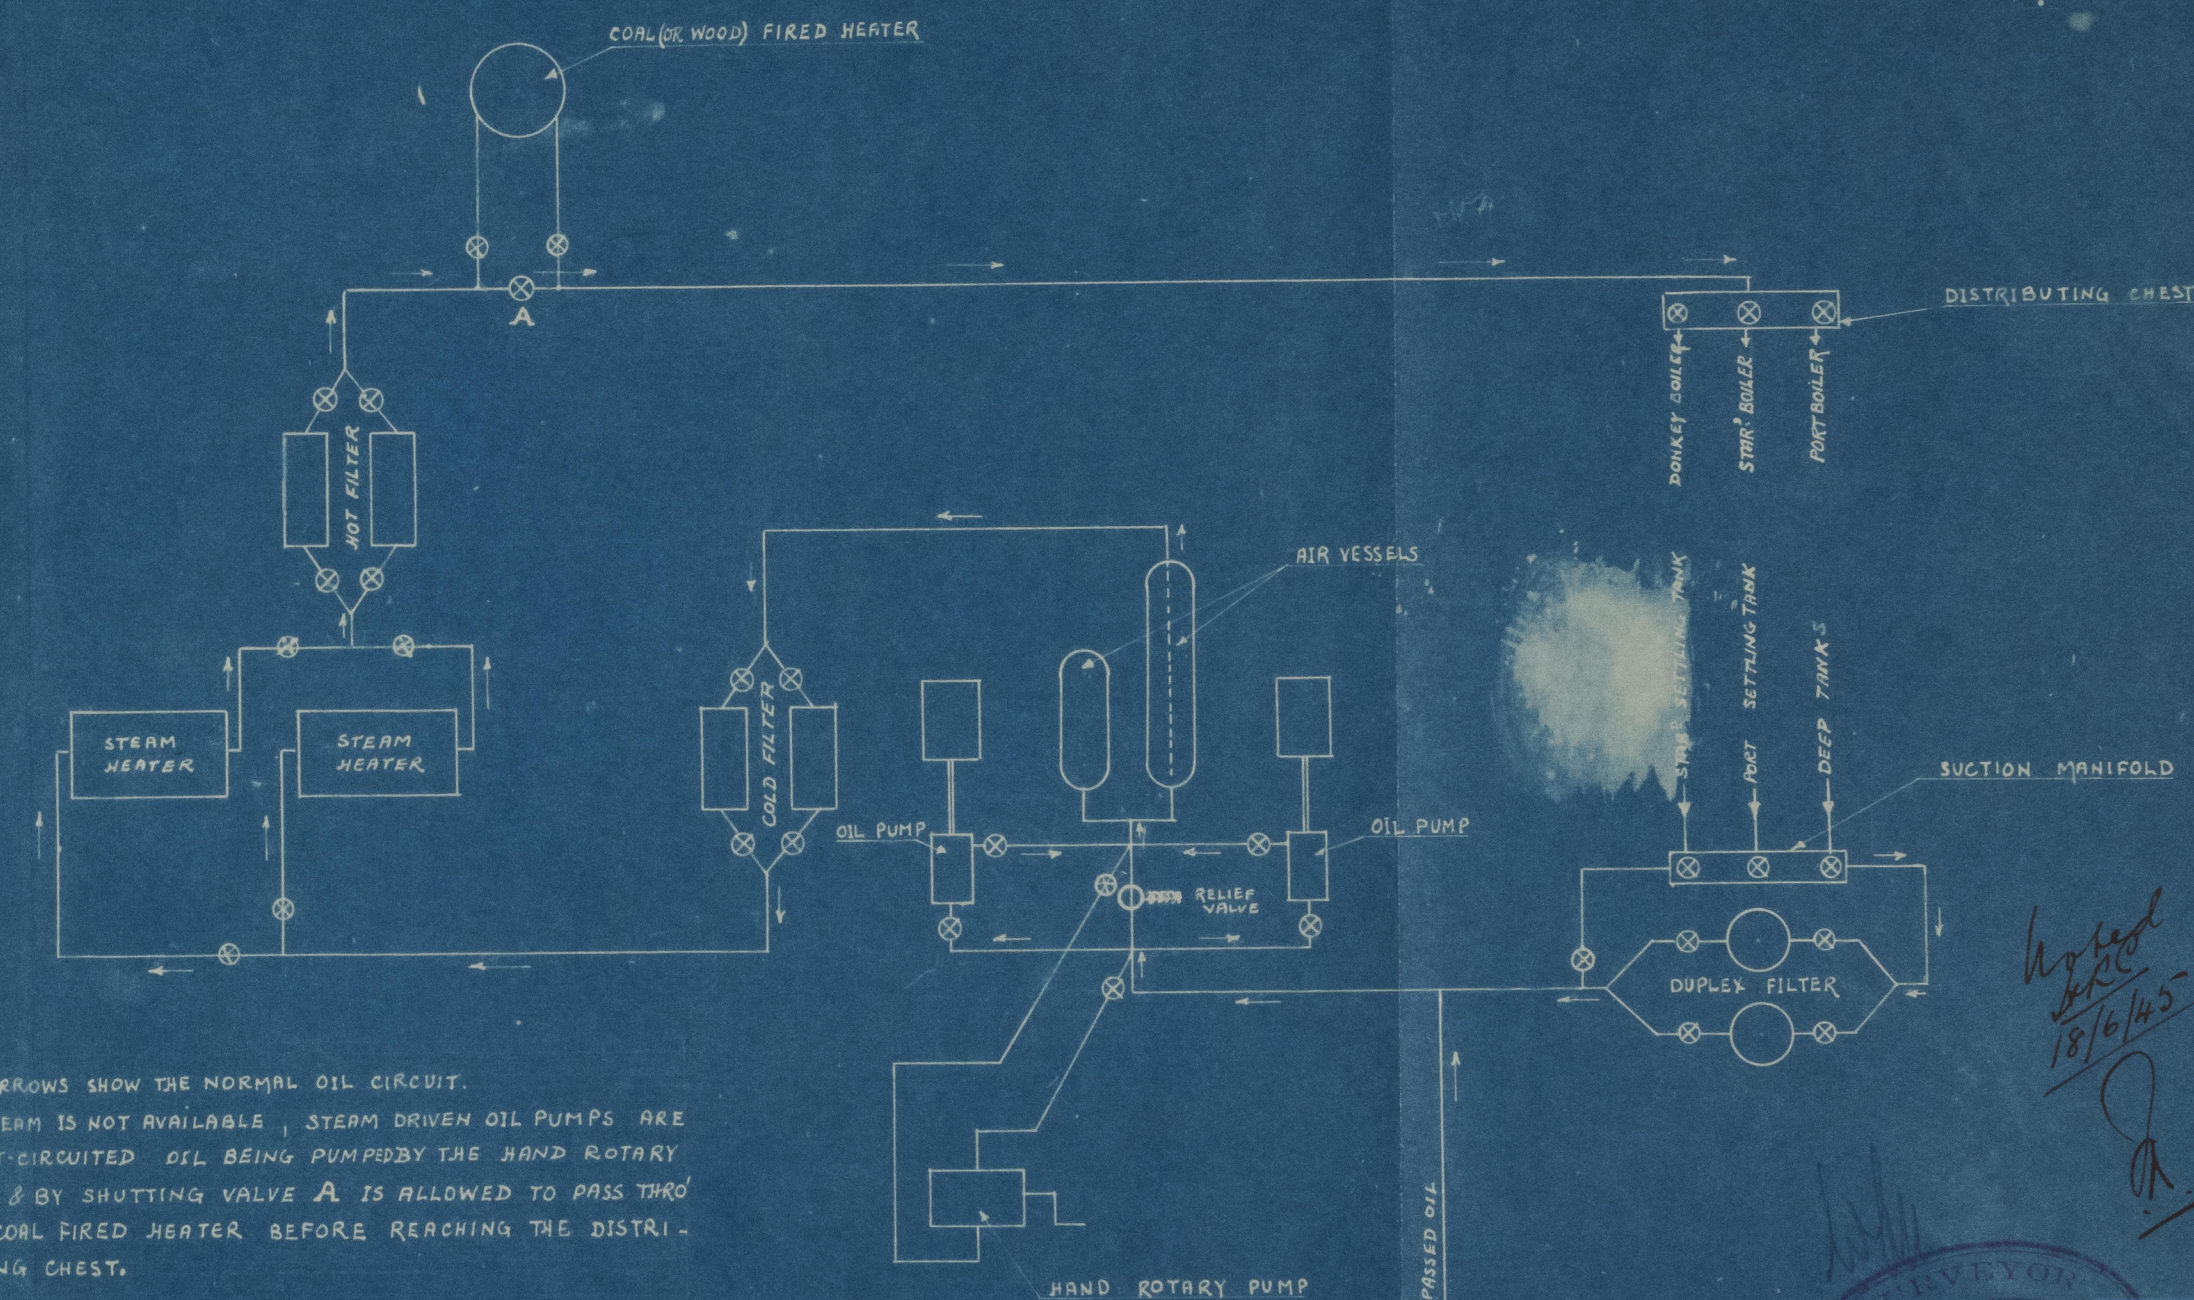

**NOTE.**  
THE ARROWS SHOW THE NORMAL OIL CIRCUIT.  
IF STEAM IS NOT AVAILABLE, STEAM DRIVEN OIL PUMPS ARE SHORT-CIRCUITED OIL BEING PUMPED BY THE HAND ROTARY PUMP & BY SHUTTING VALVE A IS ALLOWED TO PASS THRO' THE COAL FIRED HEATER BEFORE REACHING THE DISTRIBUTING CHEST.

GENERAL ARRANGEMENT OF BURNING OIL FUEL SYSTEM.

18/6/45

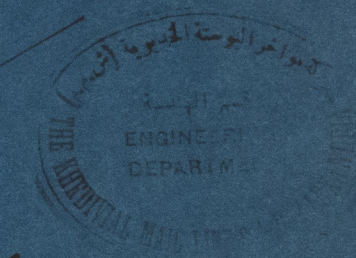

KHEDIVIAL MAIL LINE  
Alexandria 22-12-1944



Lloyd's Register  
Foundation



"TRIPOLITANIA"

O.F. SYSTEM

Prod rept No. 3156.



© 2021

Lloyd's Register  
Foundation

006749-006759-0210