

W. J. YARWOOD & SONS LTD.

THE DOCK,

NORTHWICH.

ARRANGEMENT OF STEAMER. JOB No 244

LENGTH 99'-6" O.P. x 21'-6" B x 10'-10" N.D.


SCALE 1/4" = 1 FOOT

DRAWING No 1374 A

FEB. 10<sup>TH</sup> 1917.

PRINT No 1637

Date April 1<sup>st</sup> 1917

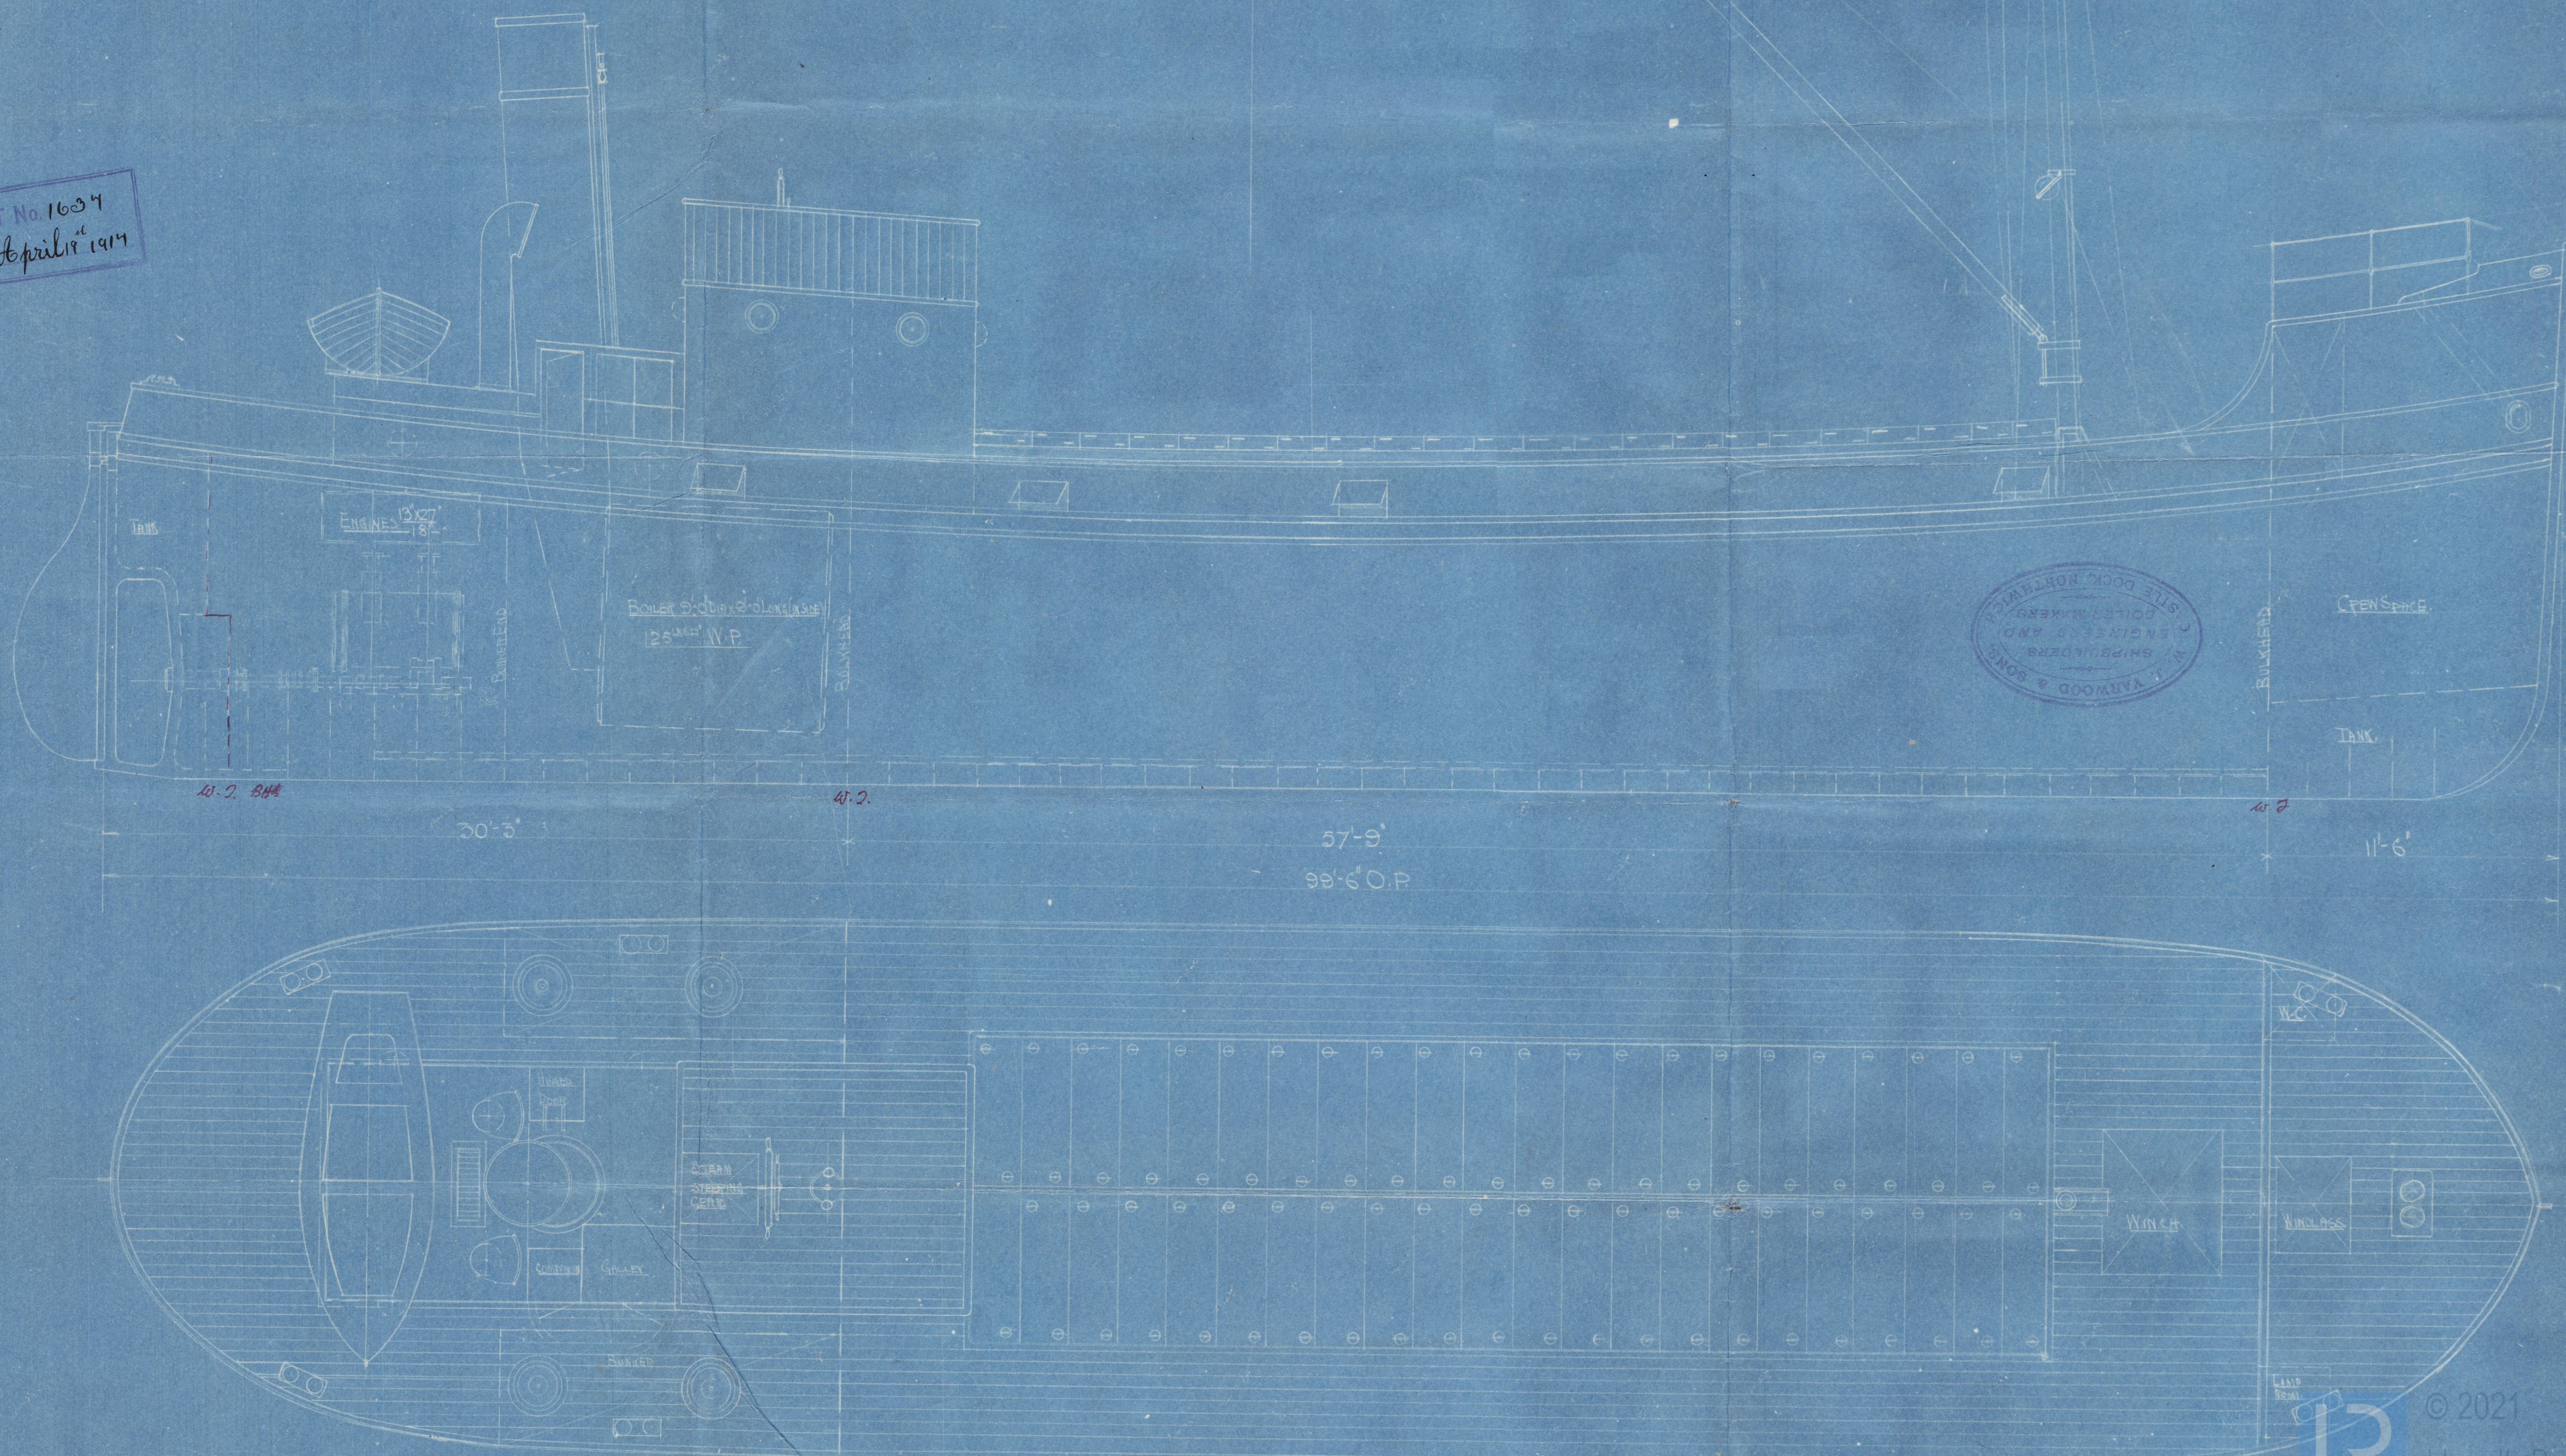

© 2021  
Lloyd's Register  
Foundation



W. J. Yarwood & Sons

No 244

5/5 "Peronne"

General Arrangements


Liv Rpt No 77502



© 2021

Lloyd's Register  
Foundation


006749-006759-0267

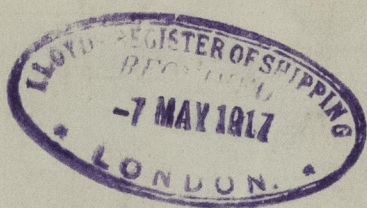

© 2021

Lloyd's Register  
Foundation



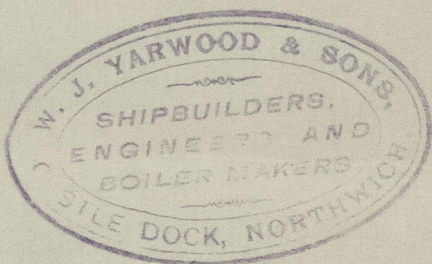


006749-00679-0267



© 2021

Lloyd's Register  
Foundation



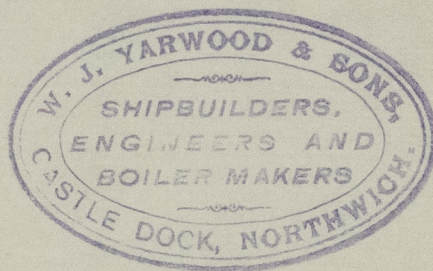

006749-006759-0067



© 2021

Lloyd's Register  
Foundation